


Millar Library (ML)

MAIN ENTRANCE ON FIRST FLOOR

If you need assistance, or an accommodation to access an office or classroom please contact:
For Student - Disability Resource Center at (503) 725-4150
For Employees - Human Resources at (503) 725-4926

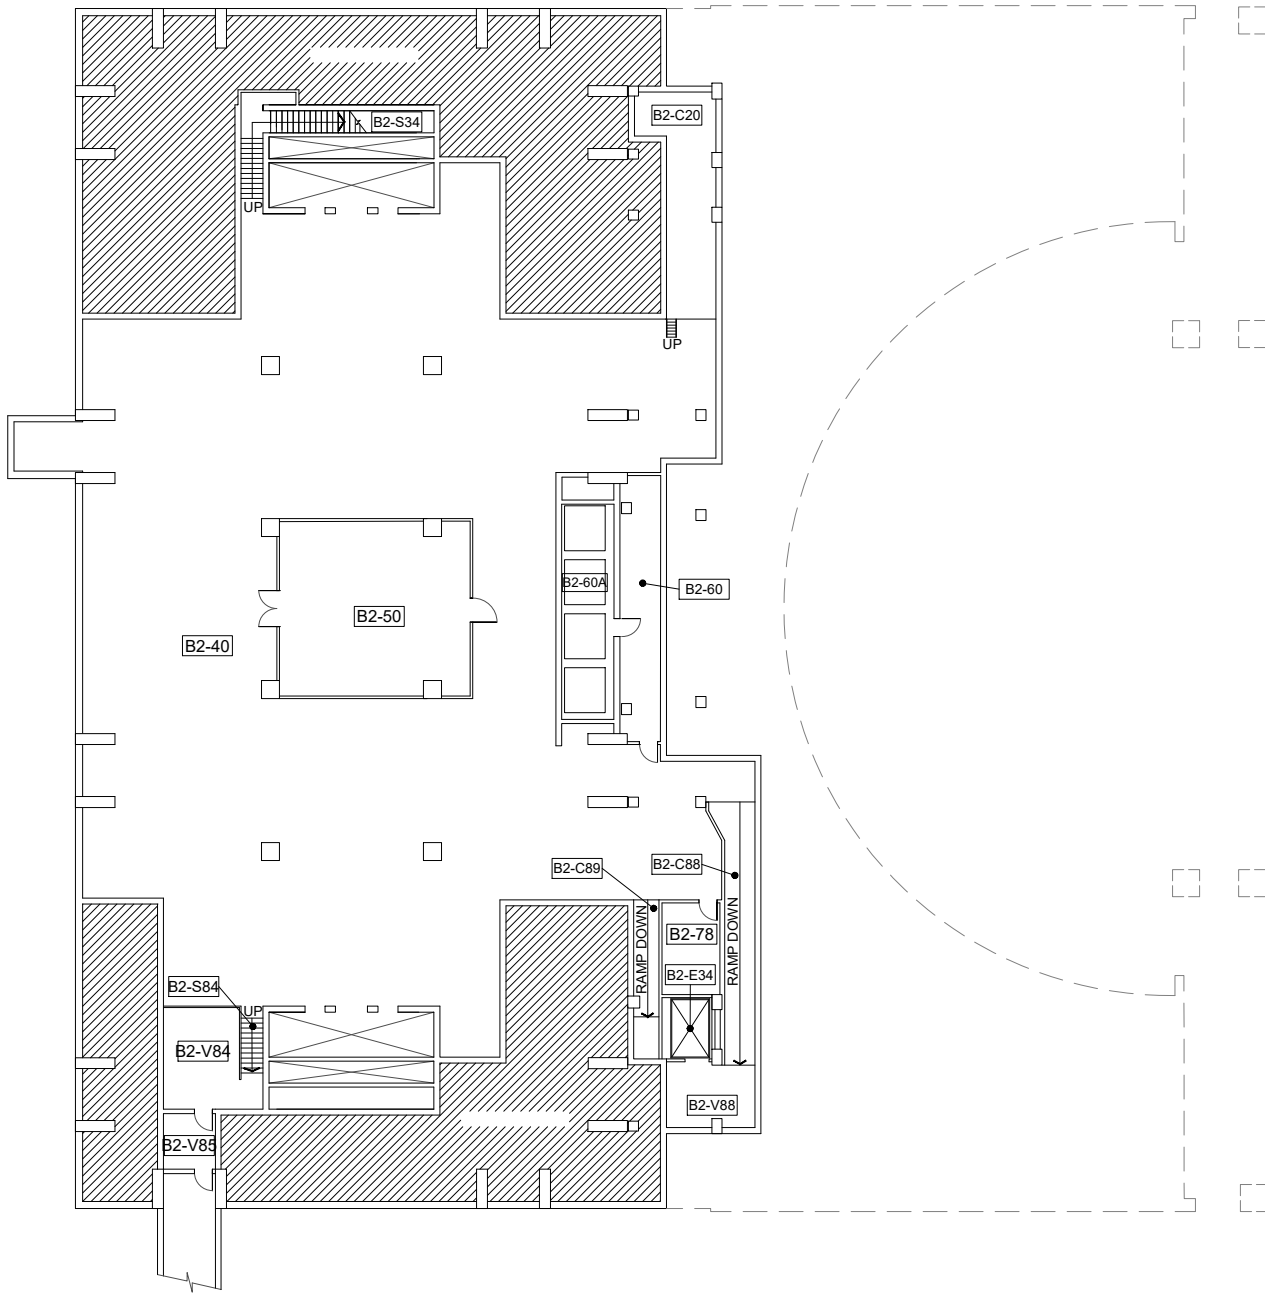


Scale
 1/32" = 1'-0"




SUBBASEMENT FLOOR PLAN
 230, MILLAR LIBRARY
 1875 S.W. Park Avenue

DRAWN BY:
 JL
 DATE:
 04/2020

230 - A1

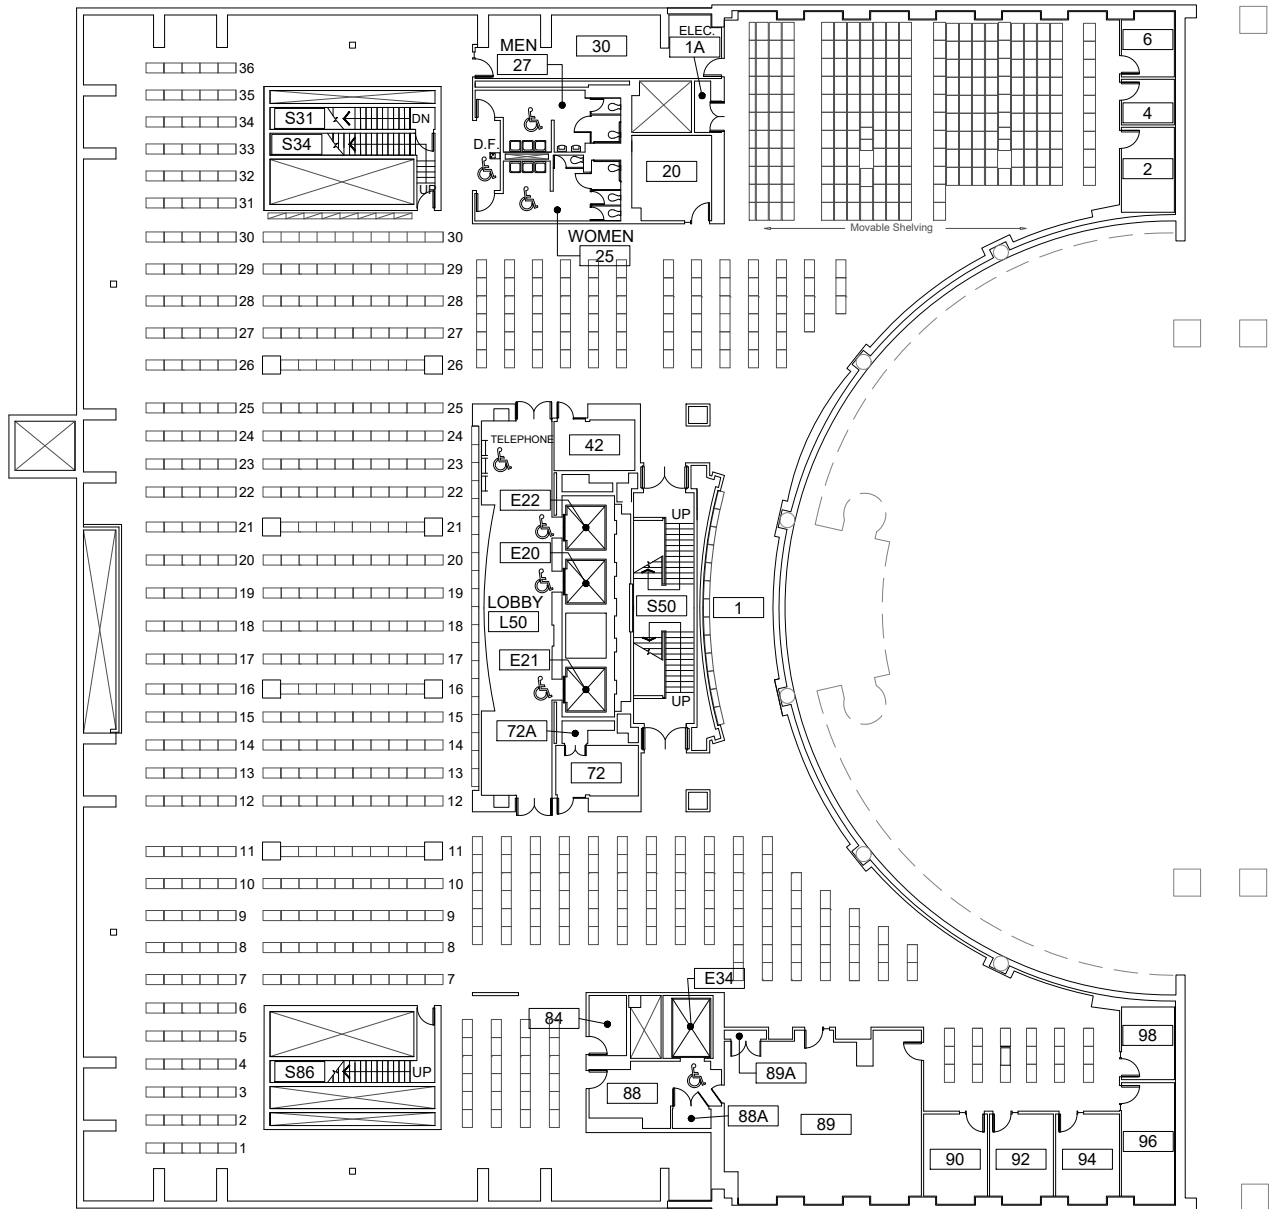

Scale
 1/32" = 1'-0"

 


BASEMENT FLOOR PLAN
 230, Millar Library
 1875 S.W. Park Avenue

DRAWN BY:
 JL
DATE:
 04/2020

230 - A2



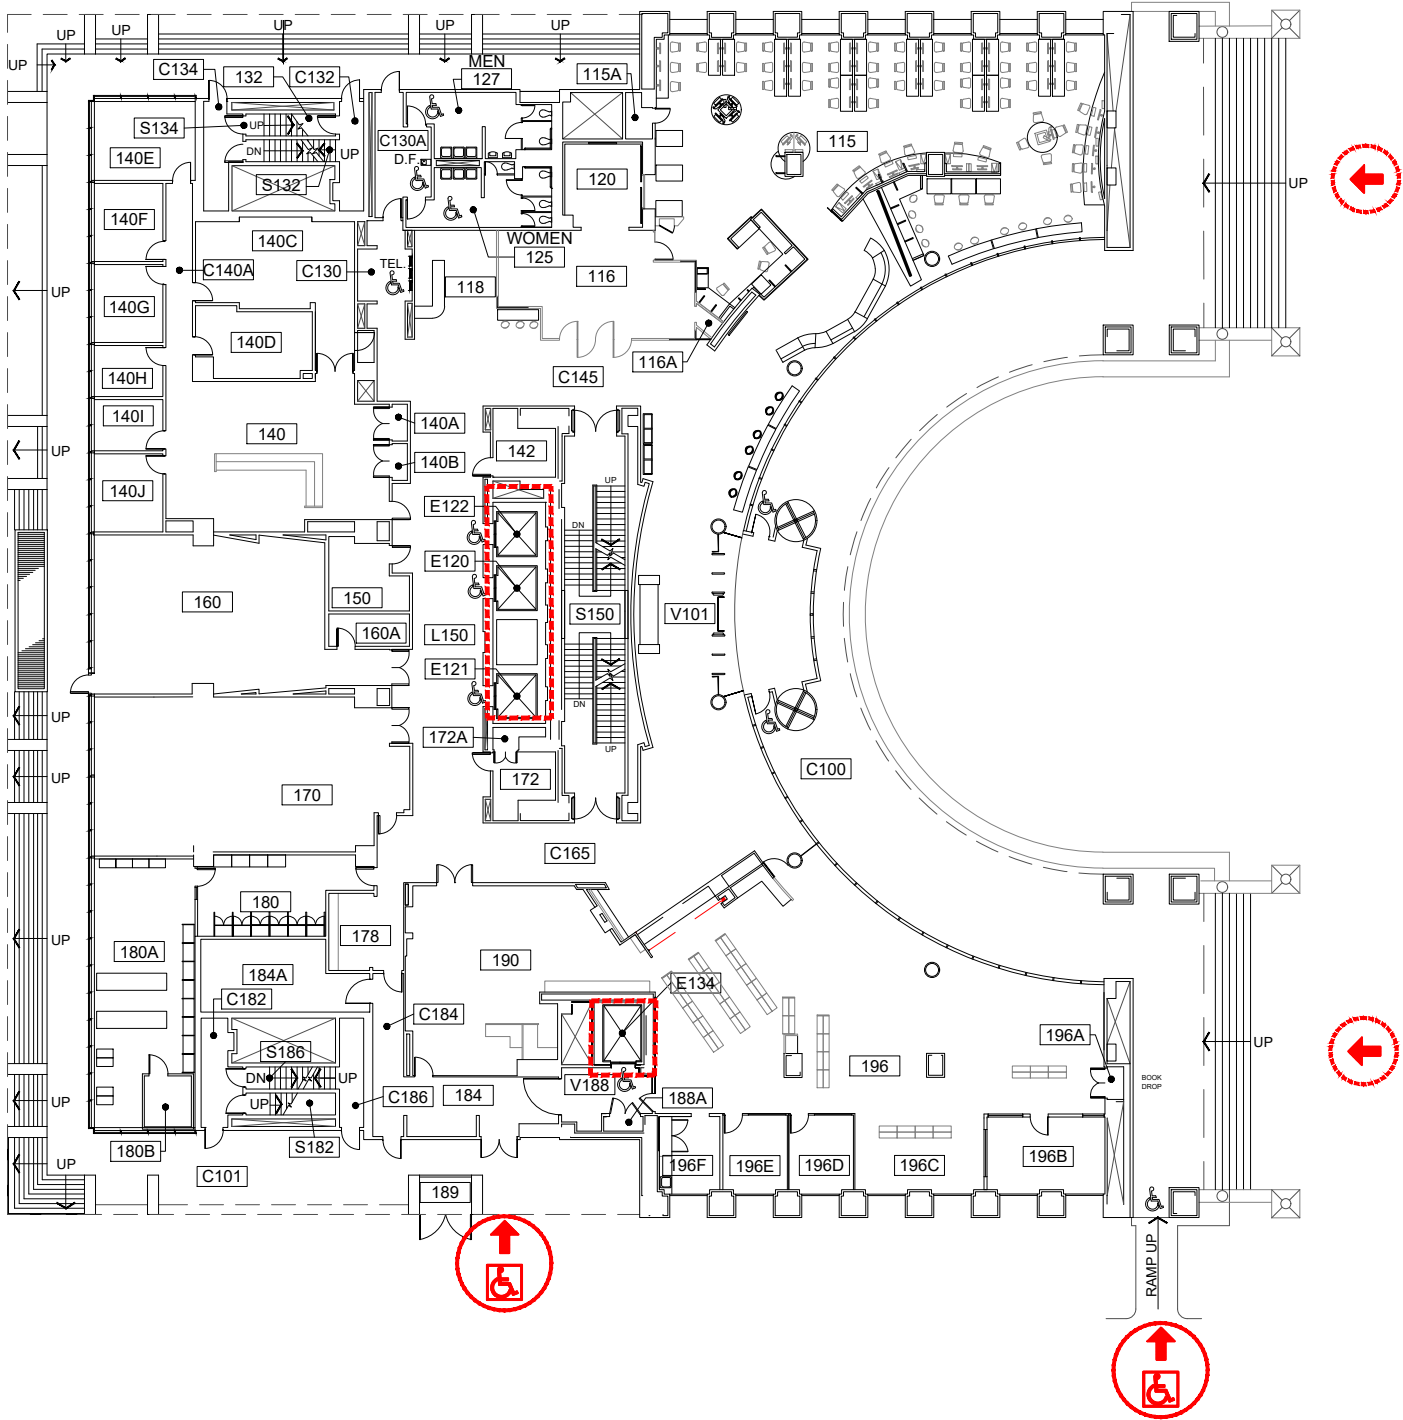

Scale
 1/32" = 1'-0"




- ELEVATOR ACCESS
- WHEELCHAIR ACCESS
- BUILDING ACCESS - NOT WHEELCHAIR ACCESSIBLE




FIRST FLOOR PLAN
 230, Millar Library
 1875 S.W. Park Avenue

DRAWN BY:
 JL
 DATE:
 04/2020

230 - A3

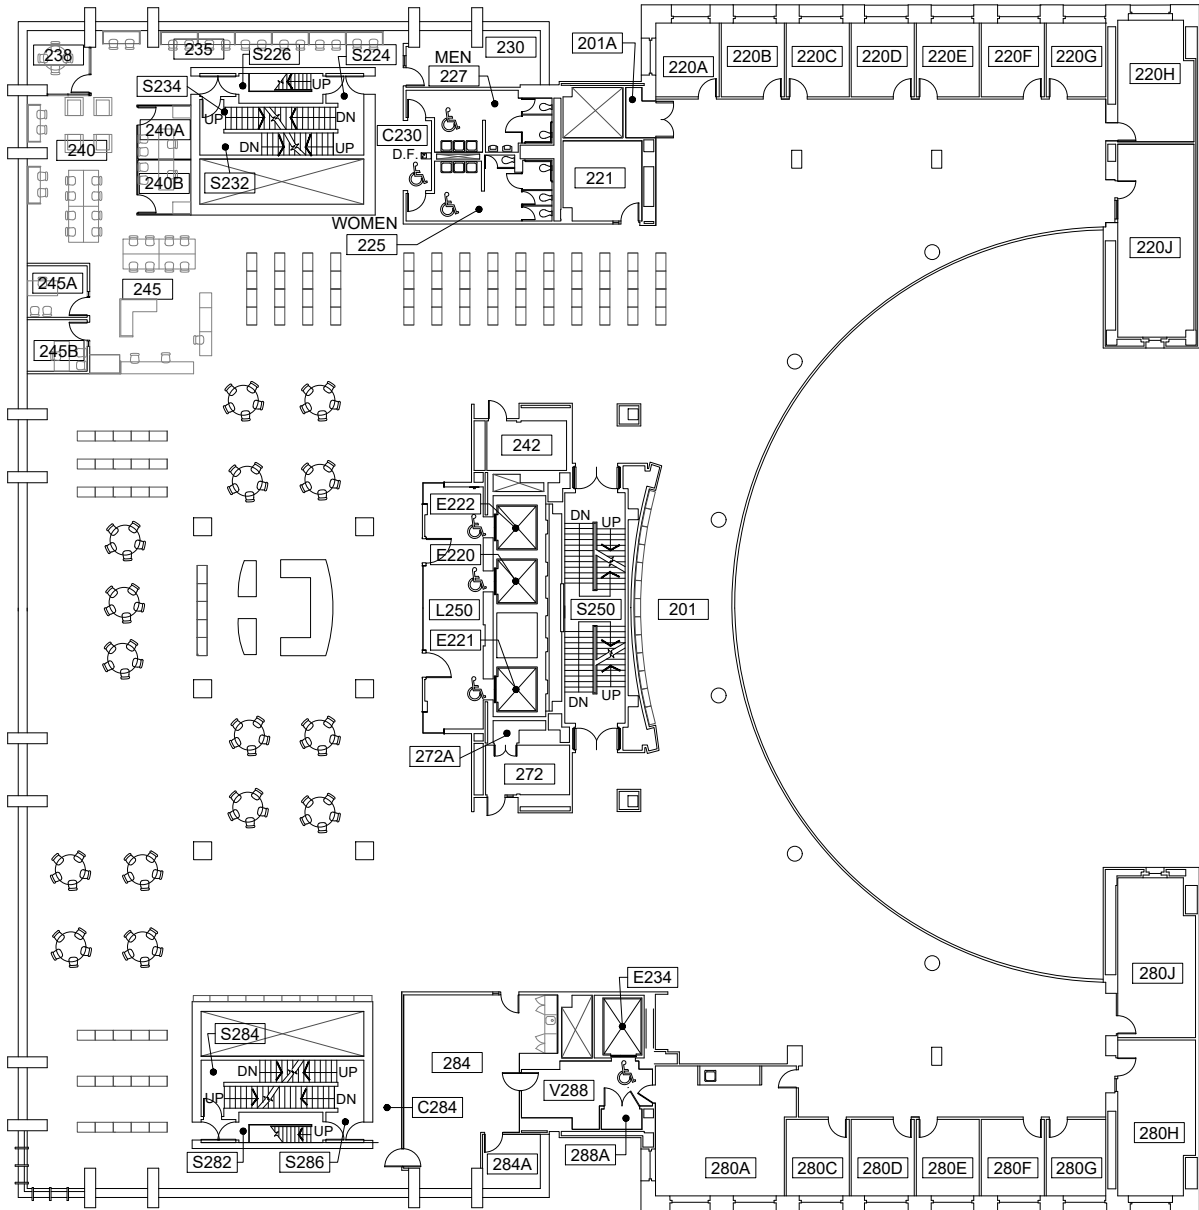


Scale
 1/32" = 1'-0"

 

SECOND FLOOR PLAN
 230, Millar Library
 1875 S.W. Park Avenue

DRAWN BY:
 JL
 DATE:
 04/2020

230 - A4

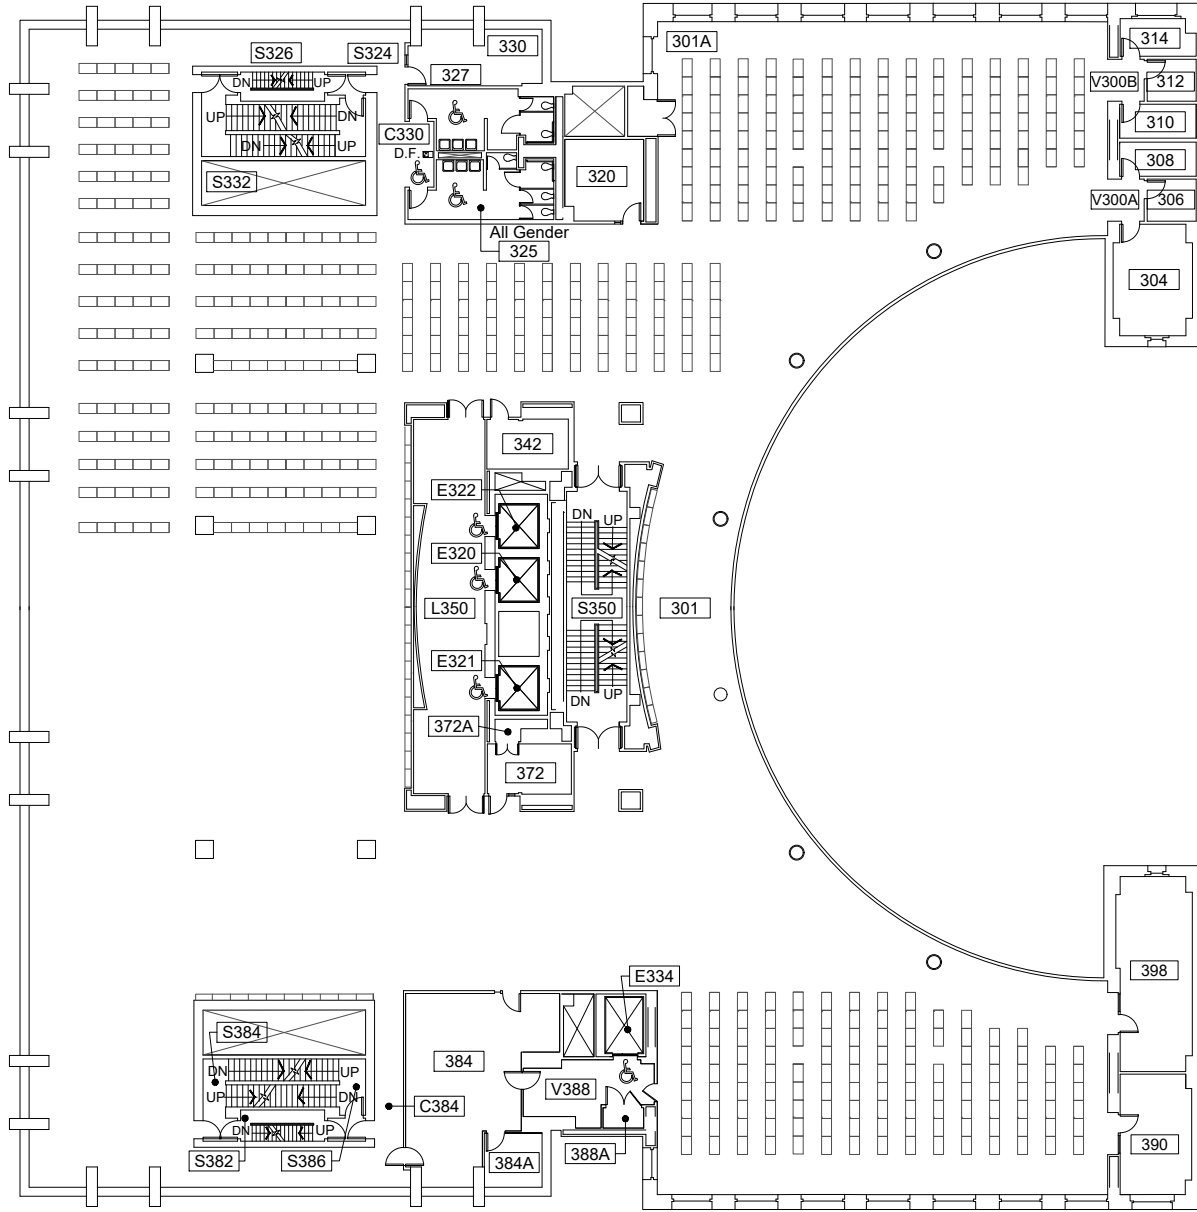


Scale
 1/32" = 1'-0"



THIRD FLOOR PLAN
 230, Millar Library
 1875 S.W. Park Avenue


DRAWN BY:
 DRAWN BY: JL
 DATE:
 04/2020


230 - A5

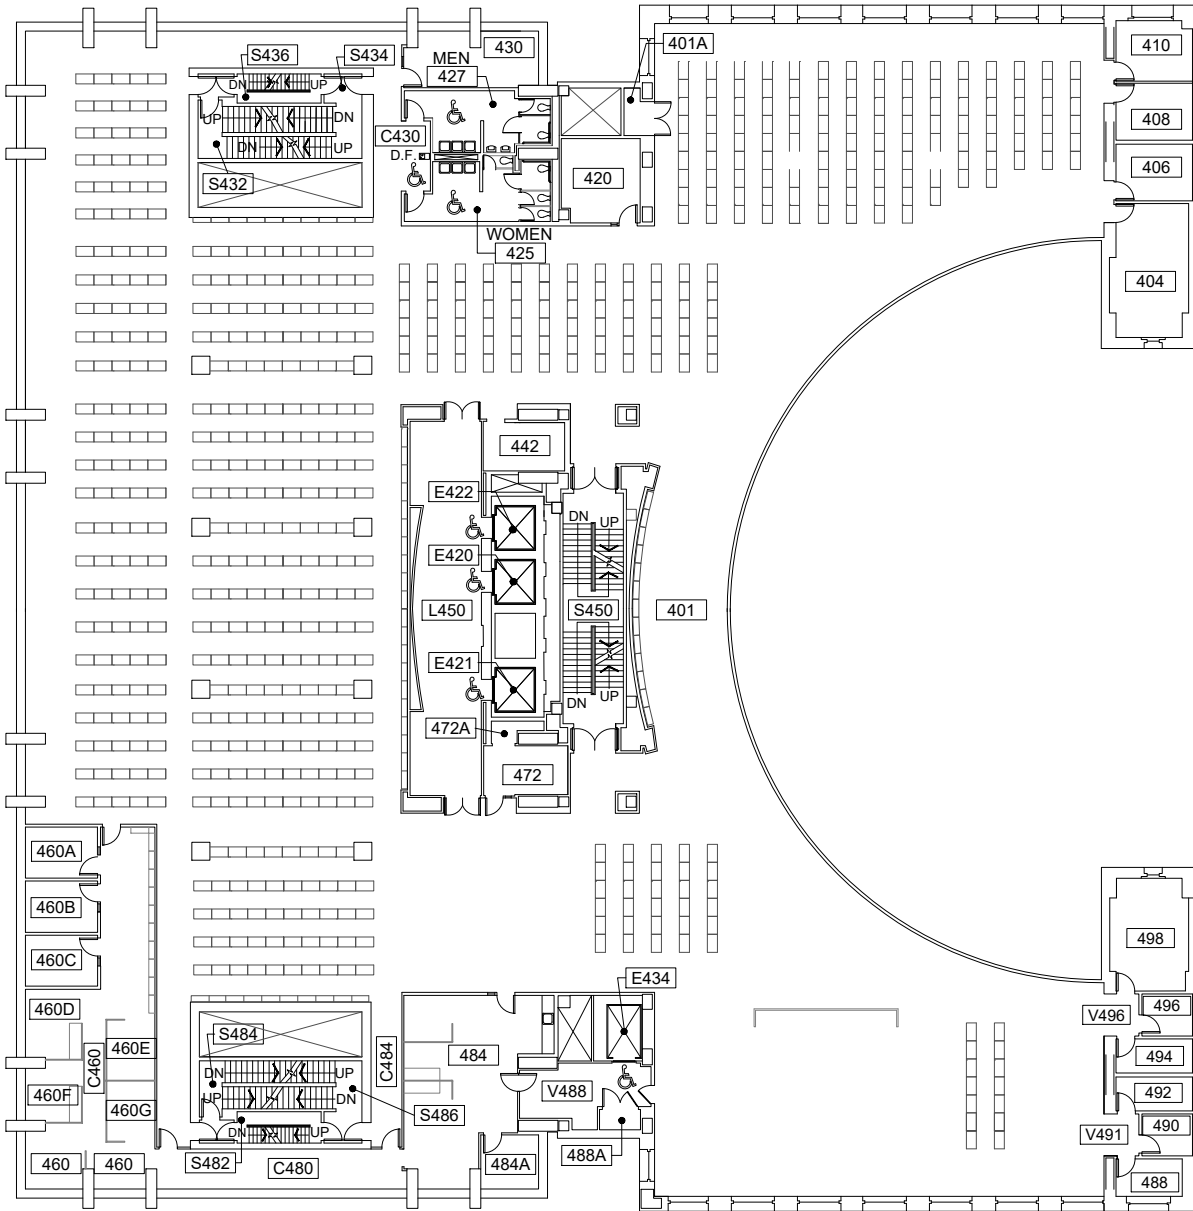


Scale

1/32" = 1'-0"

 

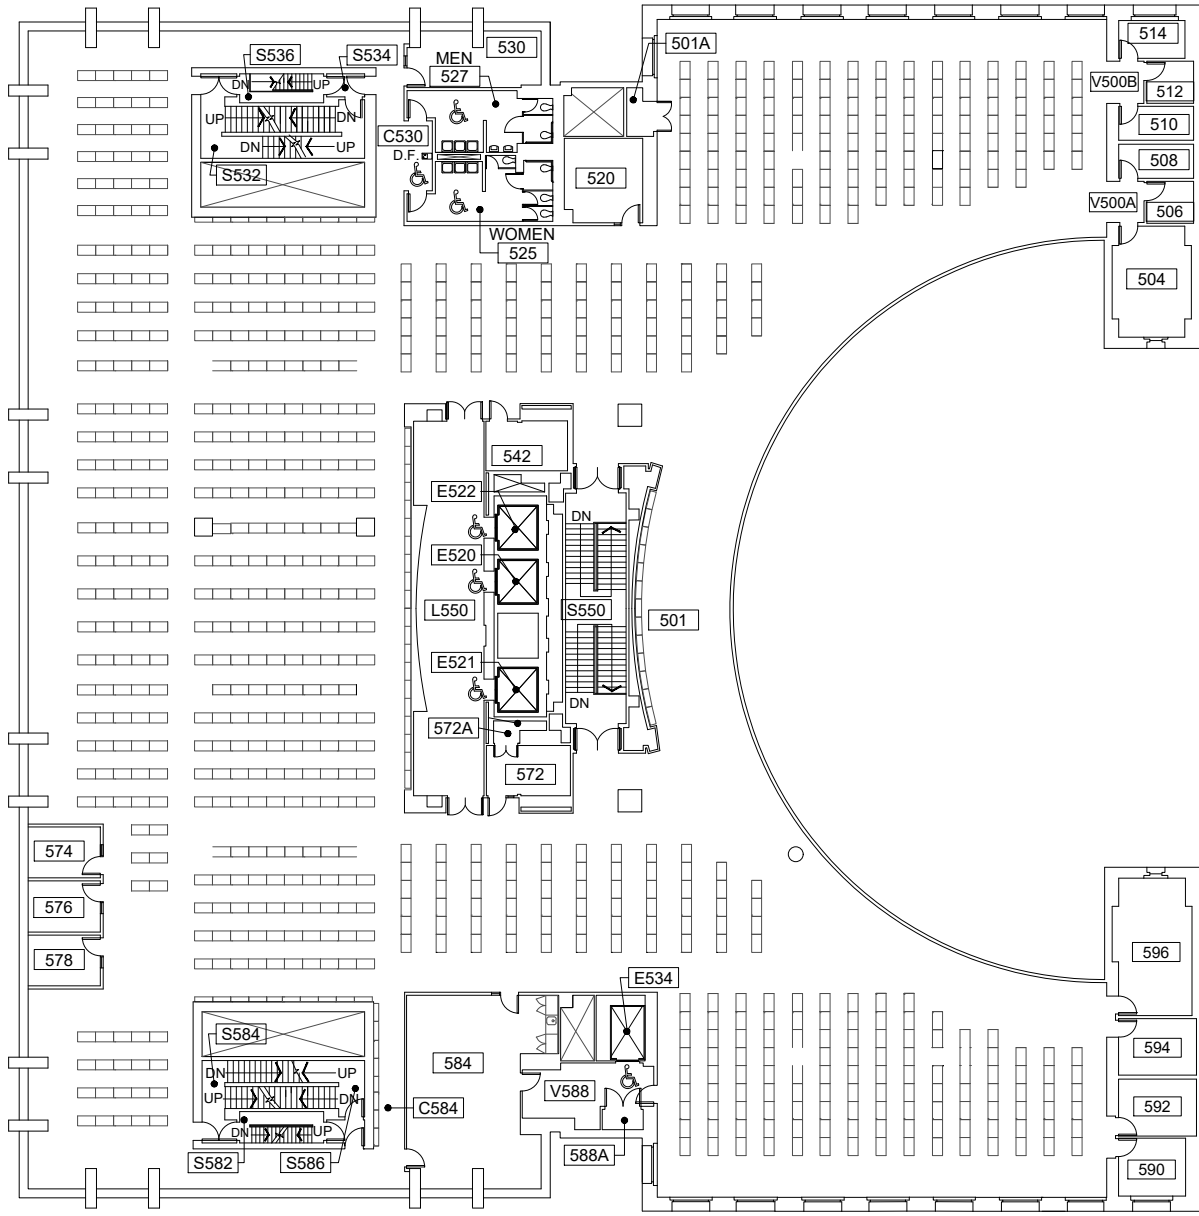


Scale
 1/32" = 1'-0"

 

FIFTH FLOOR PLAN
 230, Millar Library
 1875 S.W. Park Avenue

DRAWN BY:
 JL
 DATE:
 04/2020

230 - A7

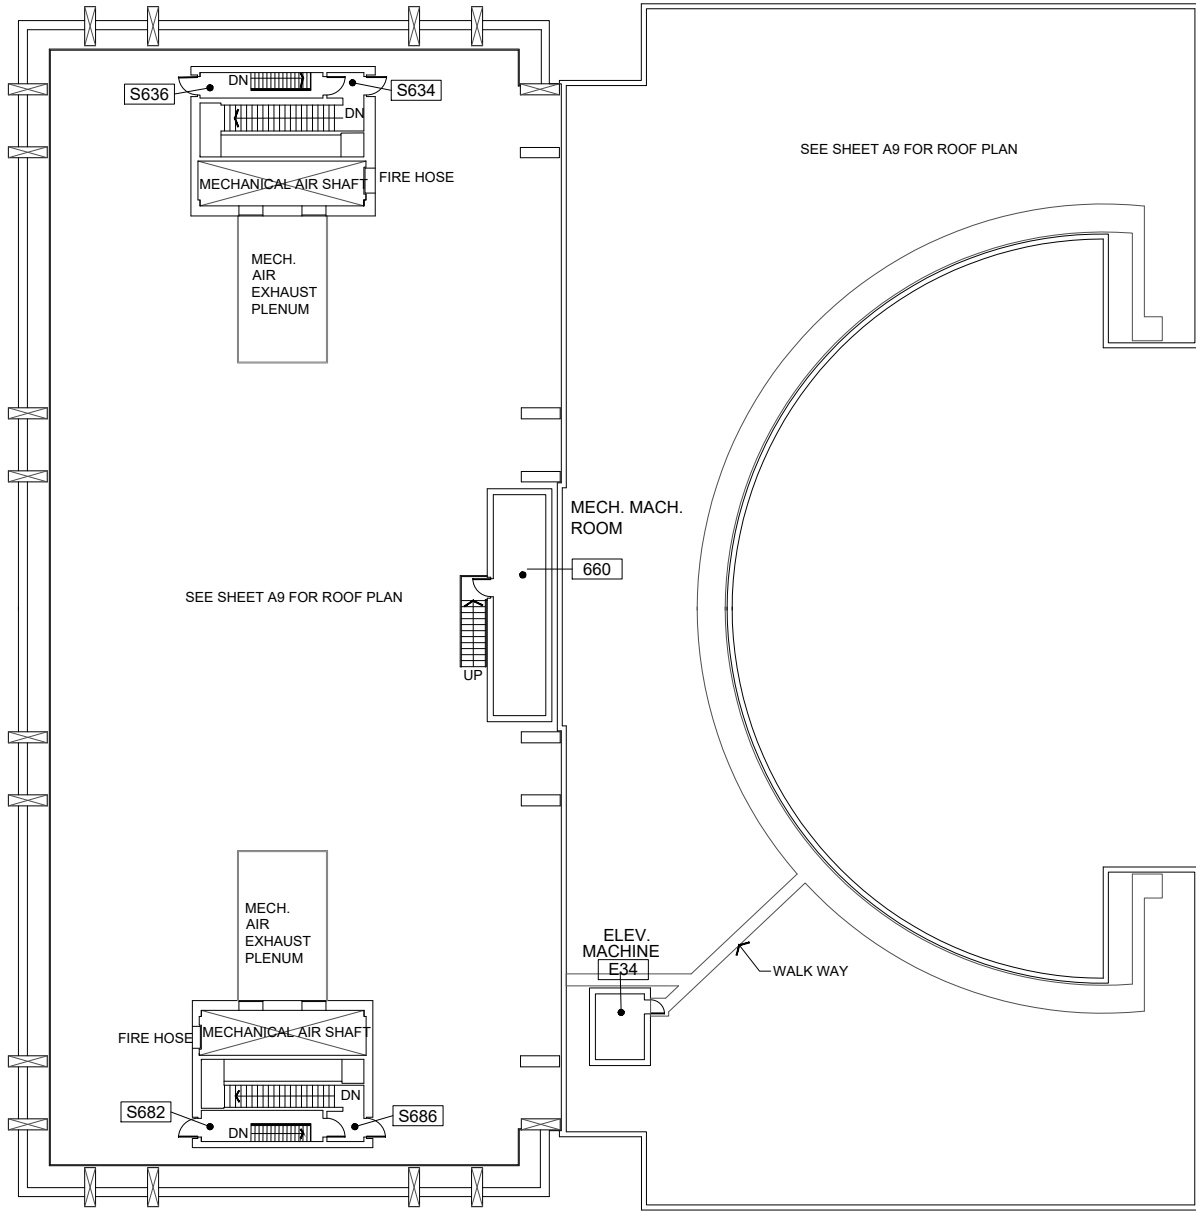


Scale
 1/32" = 1'-0"




PENT HOUSE FLOOR PLAN
 230, Millar Library
 1875 S.W. Park Avenue

DRAWN BY:
 JL
 DATE:
 04/2020

230 - A8

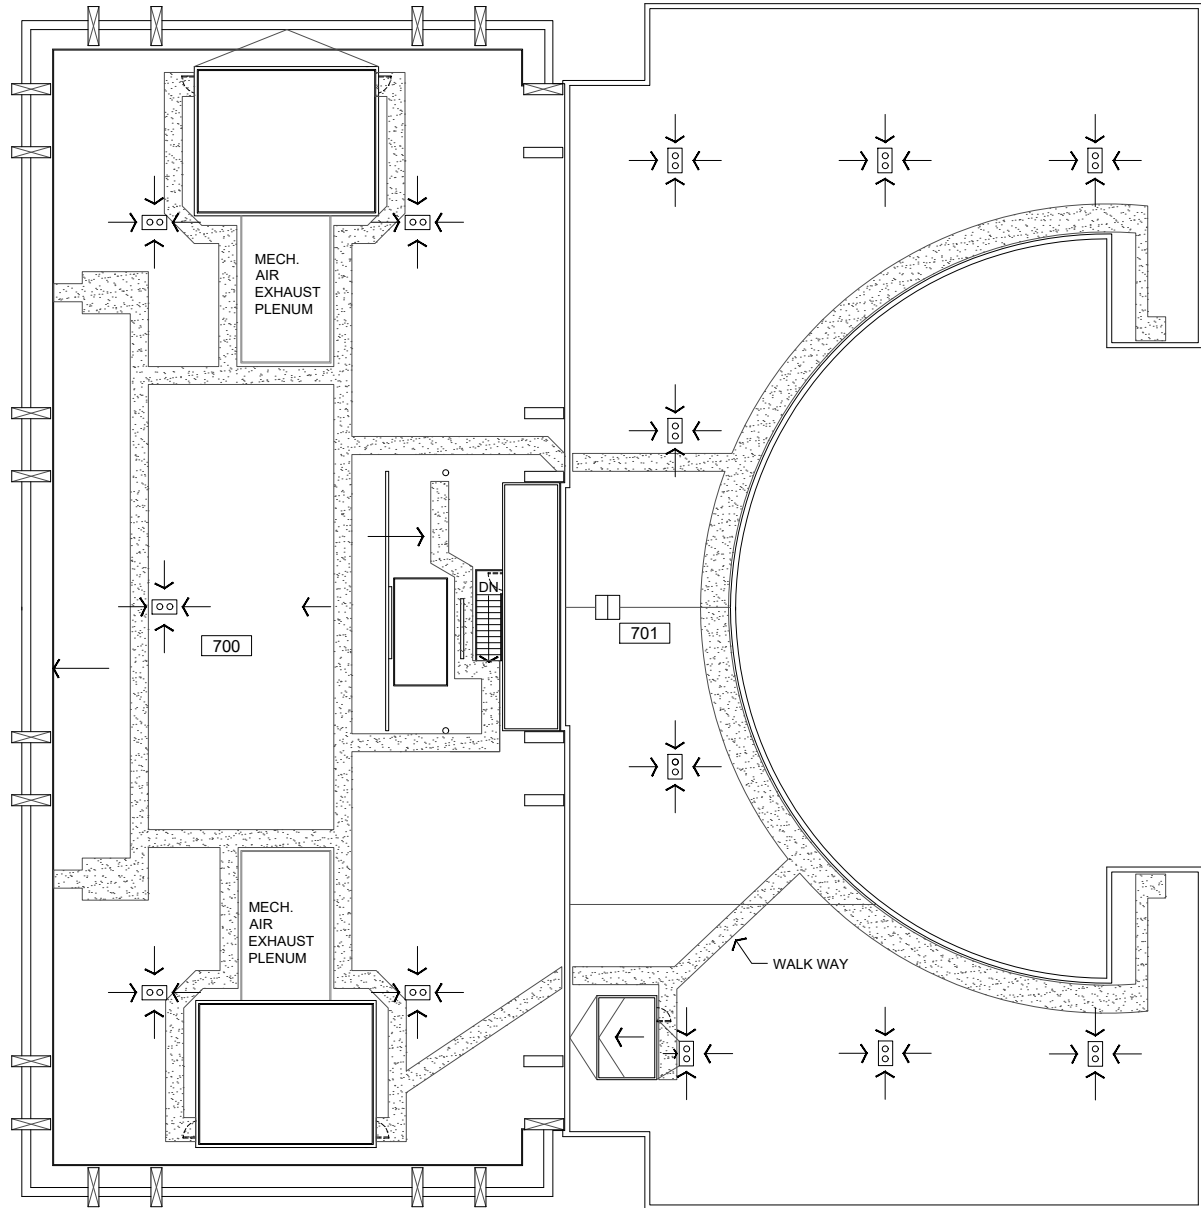

Scale
 $1/32" = 1'-0"$

 

ROOF FLOOR PLAN
 230, Millar Library
 1875 S.W. Park Avenue

DRAWN BY:
 JL
 DATE:
 04/2020

230 - A9