


Fariborz Maseeh Hall (FMH)


MAIN ENTRANCE ON FIRST FLOOR

If you need assistance, or an accommodation to access an office or classroom please contact:
For Students - Disability Resource Center at (503) 725-4150 For Employees -Human Resources at (503) 725-4926

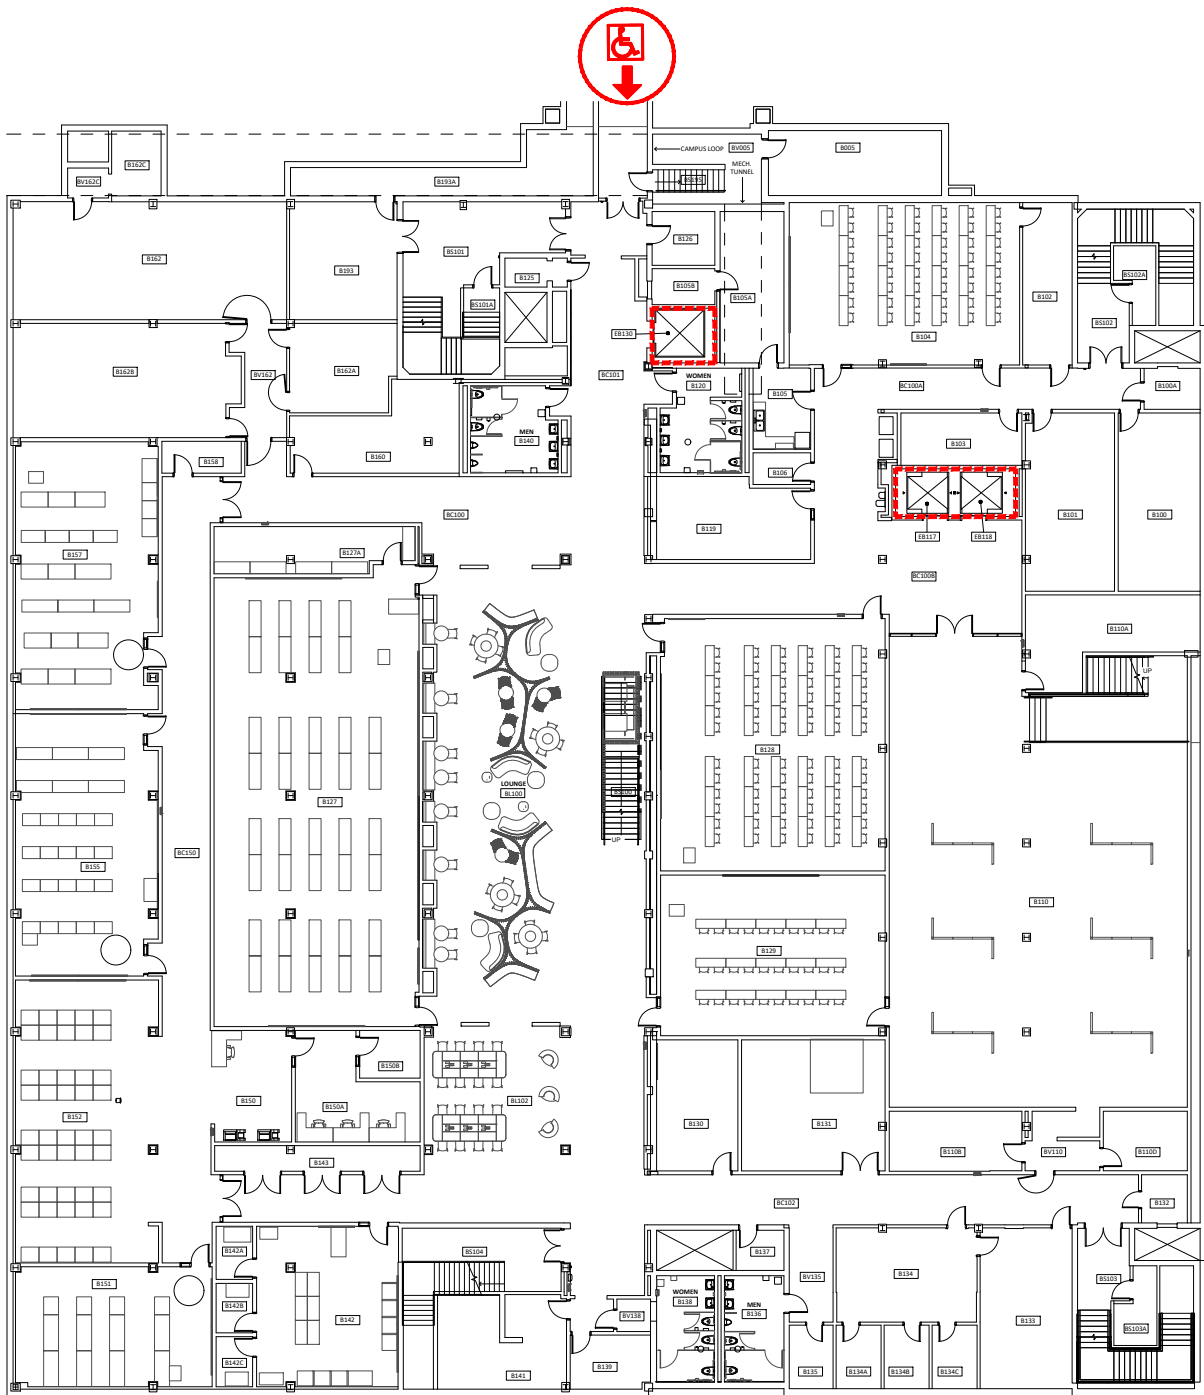

Scale

1/32" = 1'-0"

 

ELEVATOR ACCESS



WHEELCHAIR ACCESS



BUILDING ACCESS - NOT
WHEELCHAIR ACCESSIBLE



Portland State
UNIVERSITY

Basement
Fariborz Maseeh Hall
1855 SW Broadway, Portland, OR 97201


DRAWN BY:

HH

DATE:


11/2020

199_A01

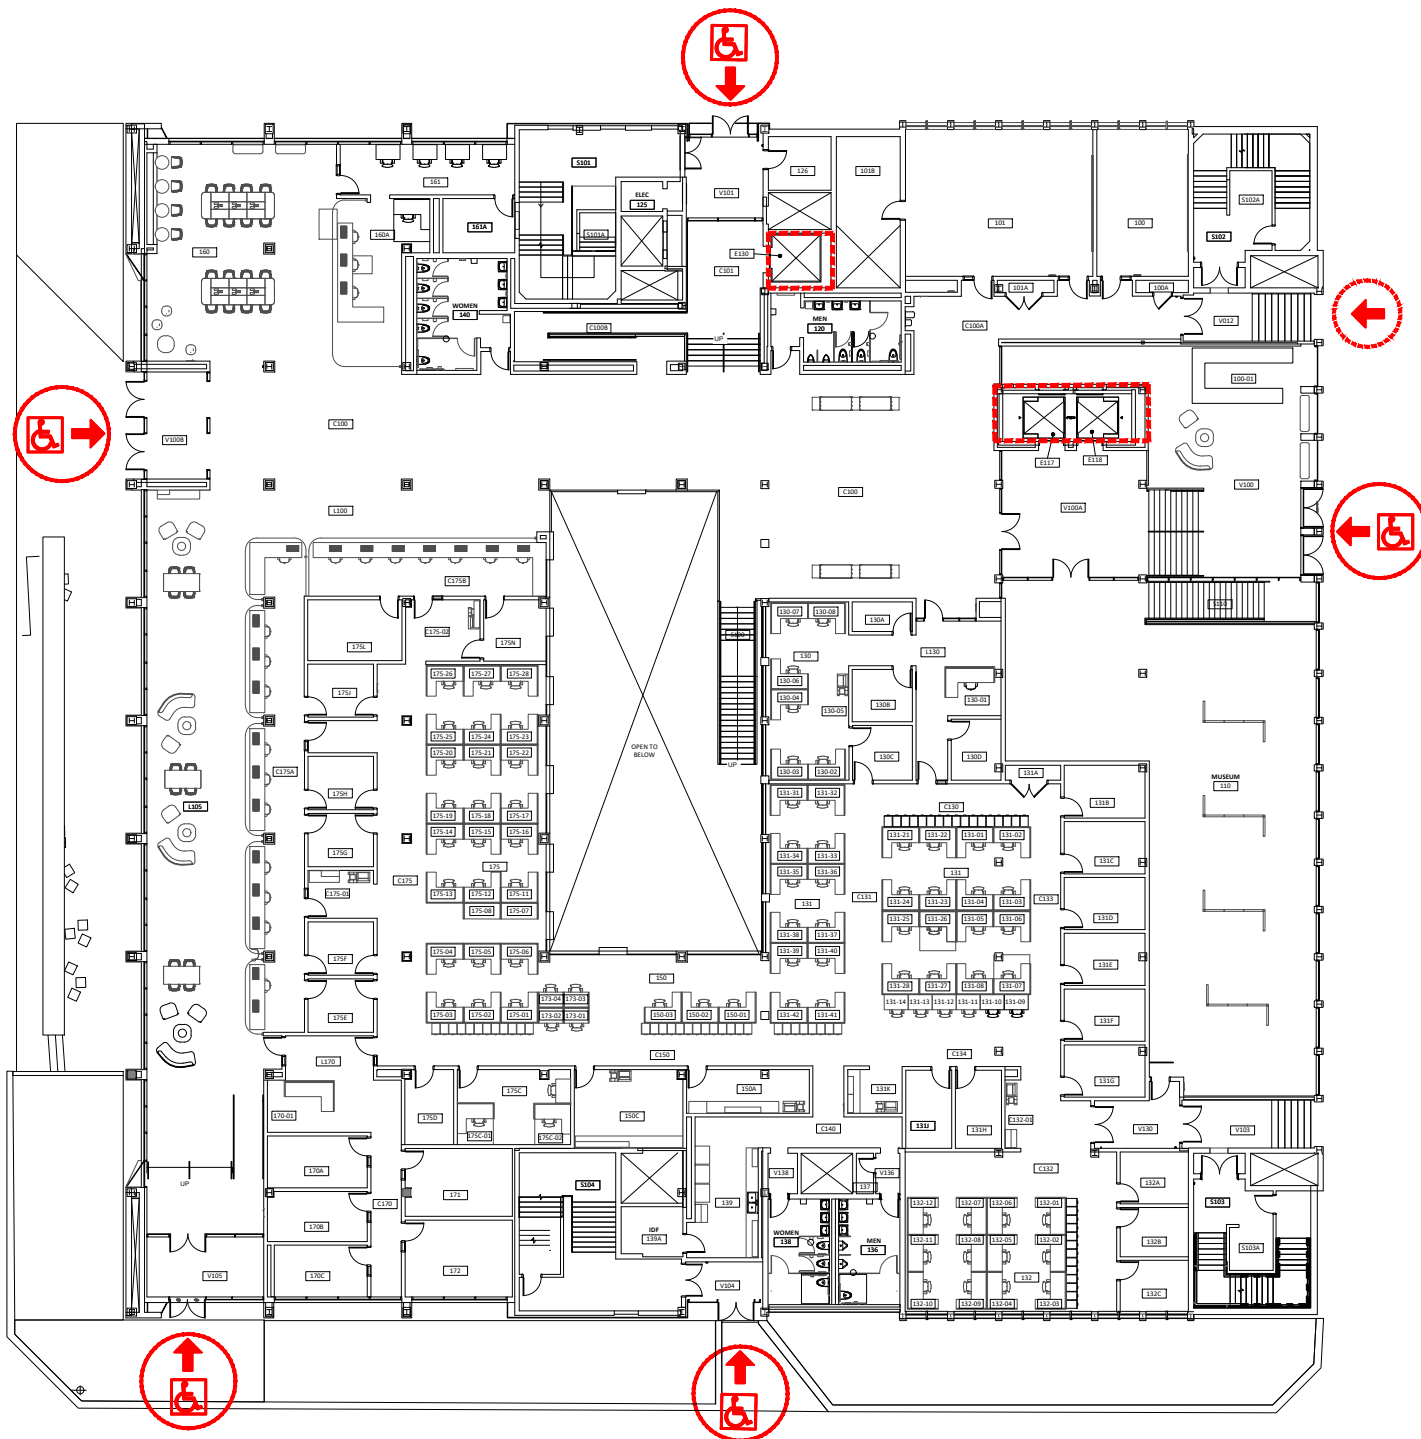

Scale

1/32" = 1'-0"

 

ELEVATOR ACCESS



WHEELCHAIR ACCESS



BUILDING ACCESS - NOT
WHEELCHAIR ACCESSIBLE




Portland State
UNIVERSITY

First Floor
Fariborz Maseeh Hall
1855 SW Broadway, Portland, OR 97201


DRAWN BY:
ASL

DATE:
05/2020

199_A02

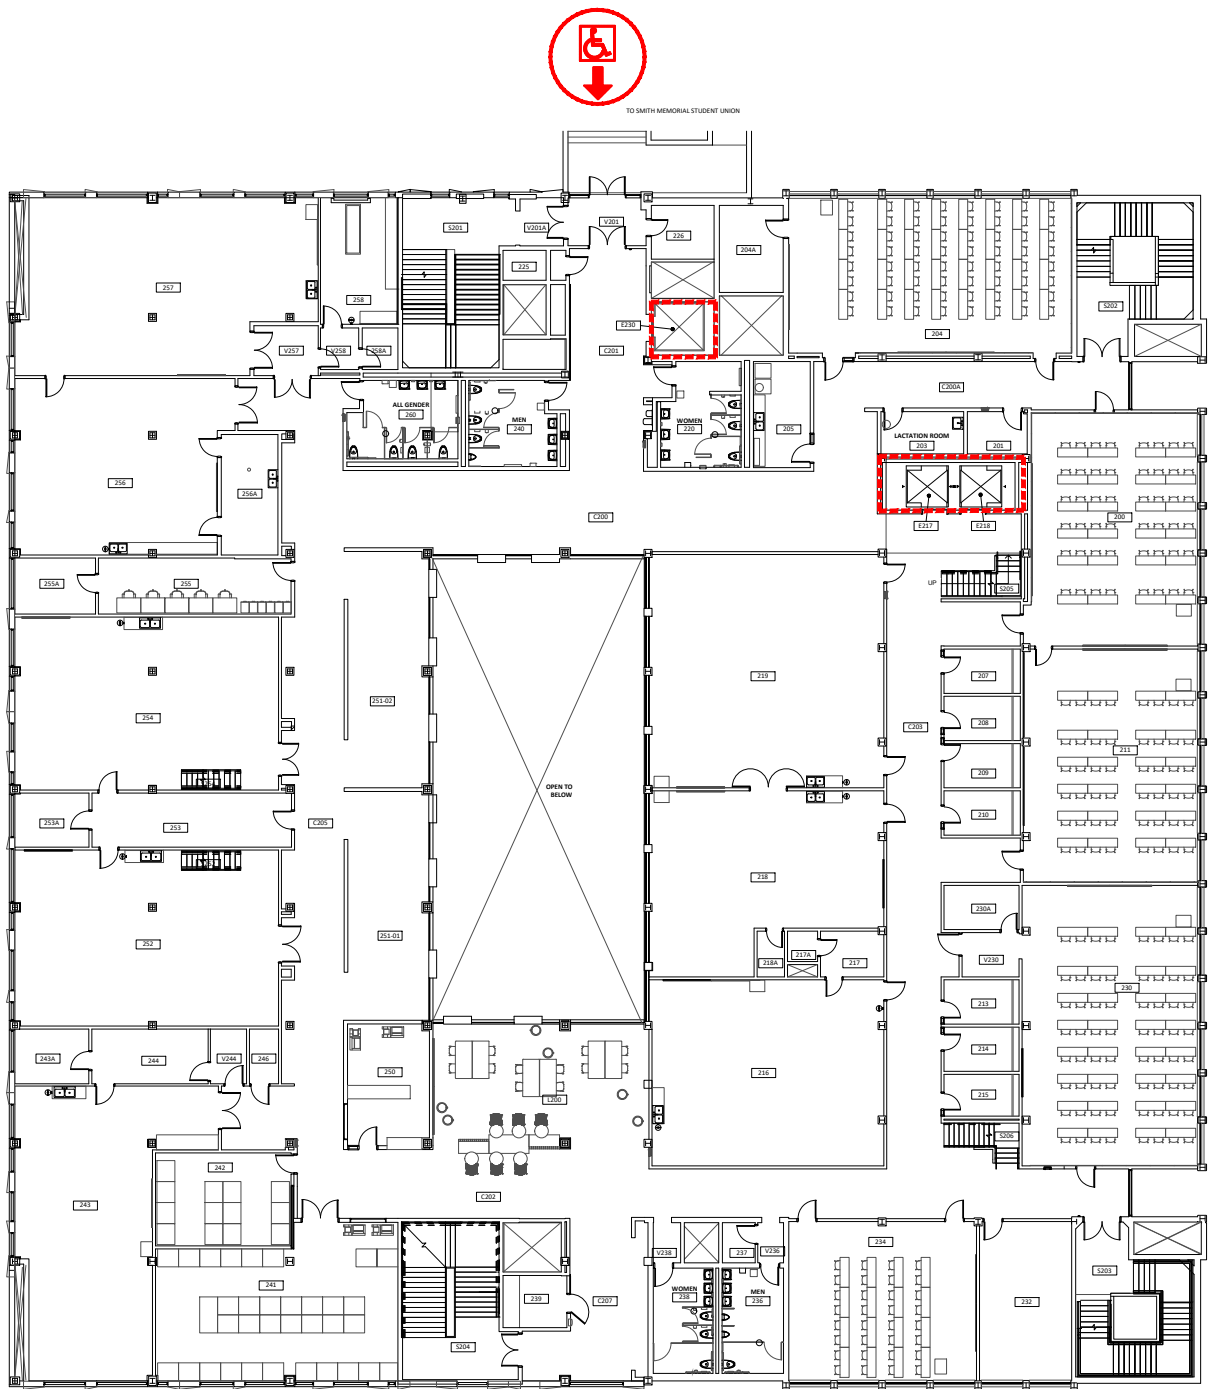

Scale
1/32" = 1'-0"

 

ELEVATOR ACCESS



WHEELCHAIR ACCESS



BUILDING ACCESS - NOT
WHEELCHAIR ACCESSIBLE




Portland State
UNIVERSITY

Second Floor
Fariborz Maseeh Hall
1855 SW Broadway, Portland, OR 97201

DRAWN BY:
ASL

DATE:
05/2020

199_A03

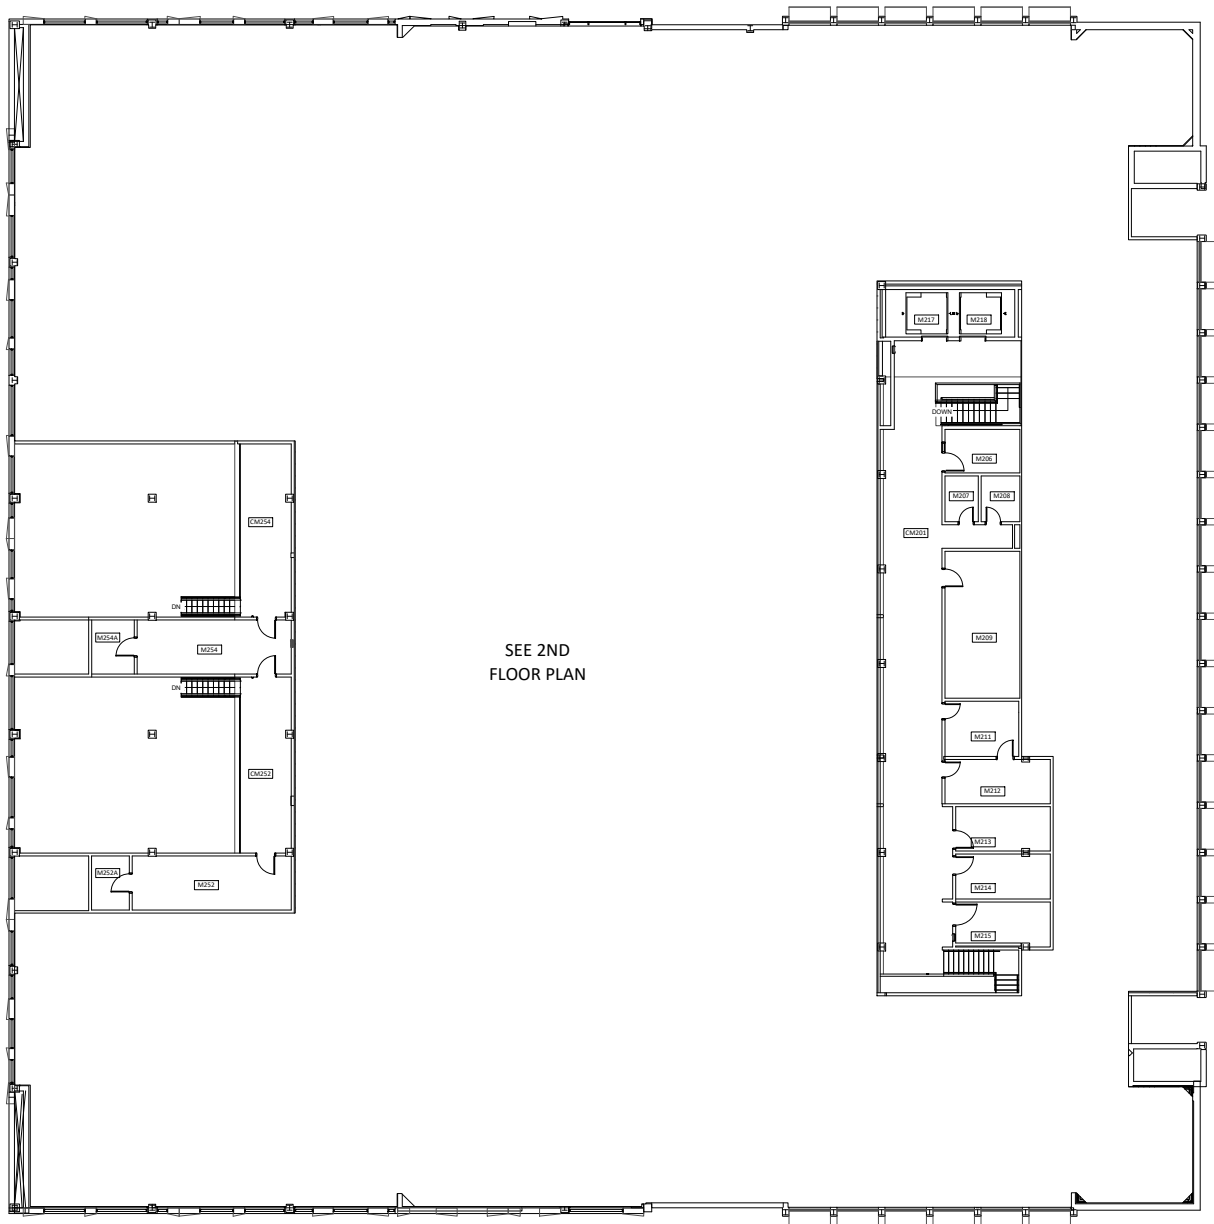

SEE 2ND
FLOOR PLAN


Scale
1/32" = 1'-0"





Scale

1/32" = 1'-0"

 

ELEVATOR ACCESS



WHEELCHAIR ACCESS



BUILDING ACCESS - NOT
WHEELCHAIR ACCESSIBLE



Portland State
UNIVERSITY

Third Floor
Fariborz Maseeh Hall
1855 SW Broadway, Portland, OR 97201

DRAWN BY:
ASL


DATE:
05/2020

199_A05



SEE 4TH MEZZ
FLOOR PLAN

Scale
1/32" = 1'-0"

 

ELEVATOR ACCESS



WHEELCHAIR ACCESS



BUILDING ACCESS - NOT
WHEELCHAIR ACCESSIBLE




Portland State
UNIVERSITY

Fourth Floor
Fariborz Maseeh Hall
1855 SW Broadway, Portland, OR 97201

DRAWN BY:
ASL
DATE:
05/2020


199_A07

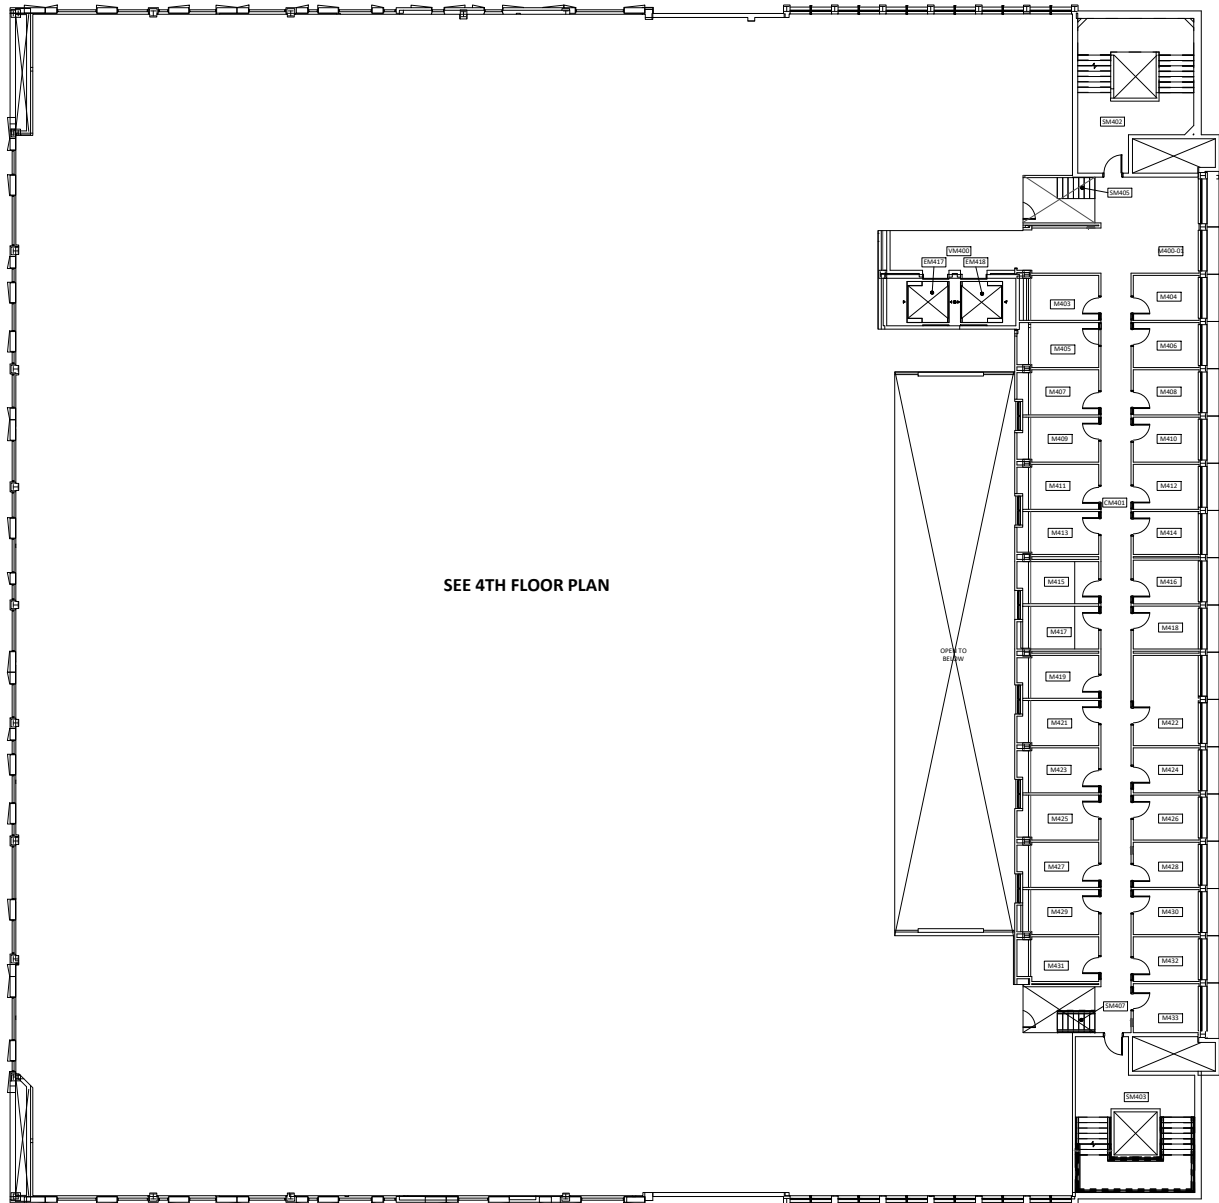

Scale

1/32" = 1'-0"



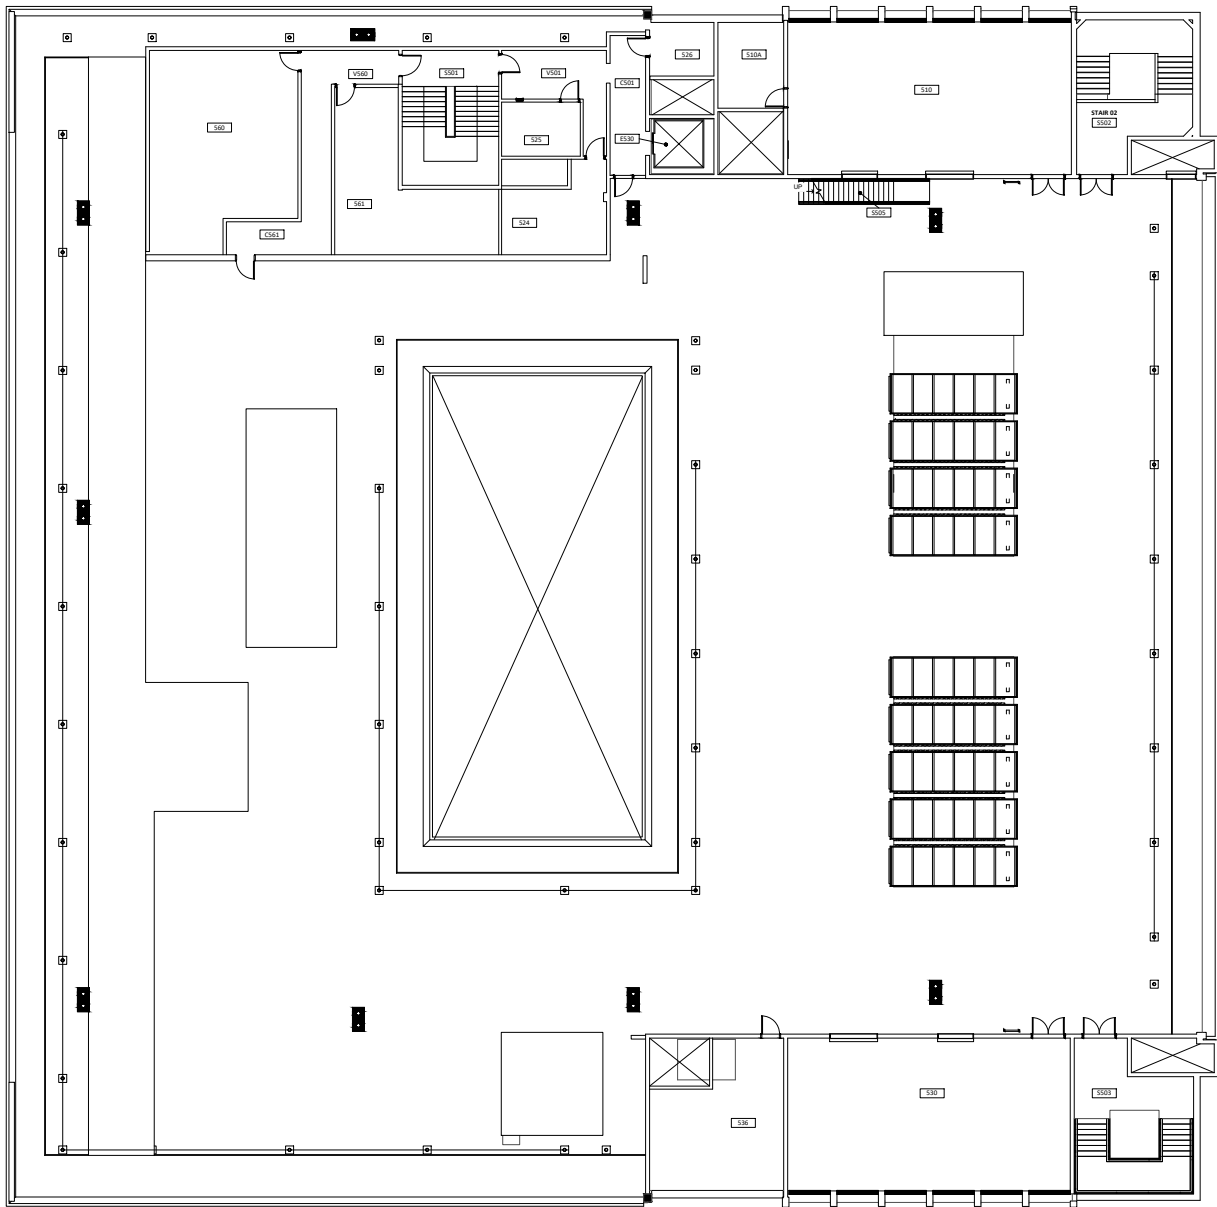

Scale

1/32" = 1'-0"

