


ONDINE RESIDENCE HALL

MAIN ENTRANCE ON FIRST FLOOR

If you need assistance, or an accommodation to access an office or classroom please contact:
For Student - Disability Resource Center at (503) 725-4150
For Employees - Human Resources at (503) 725-4926

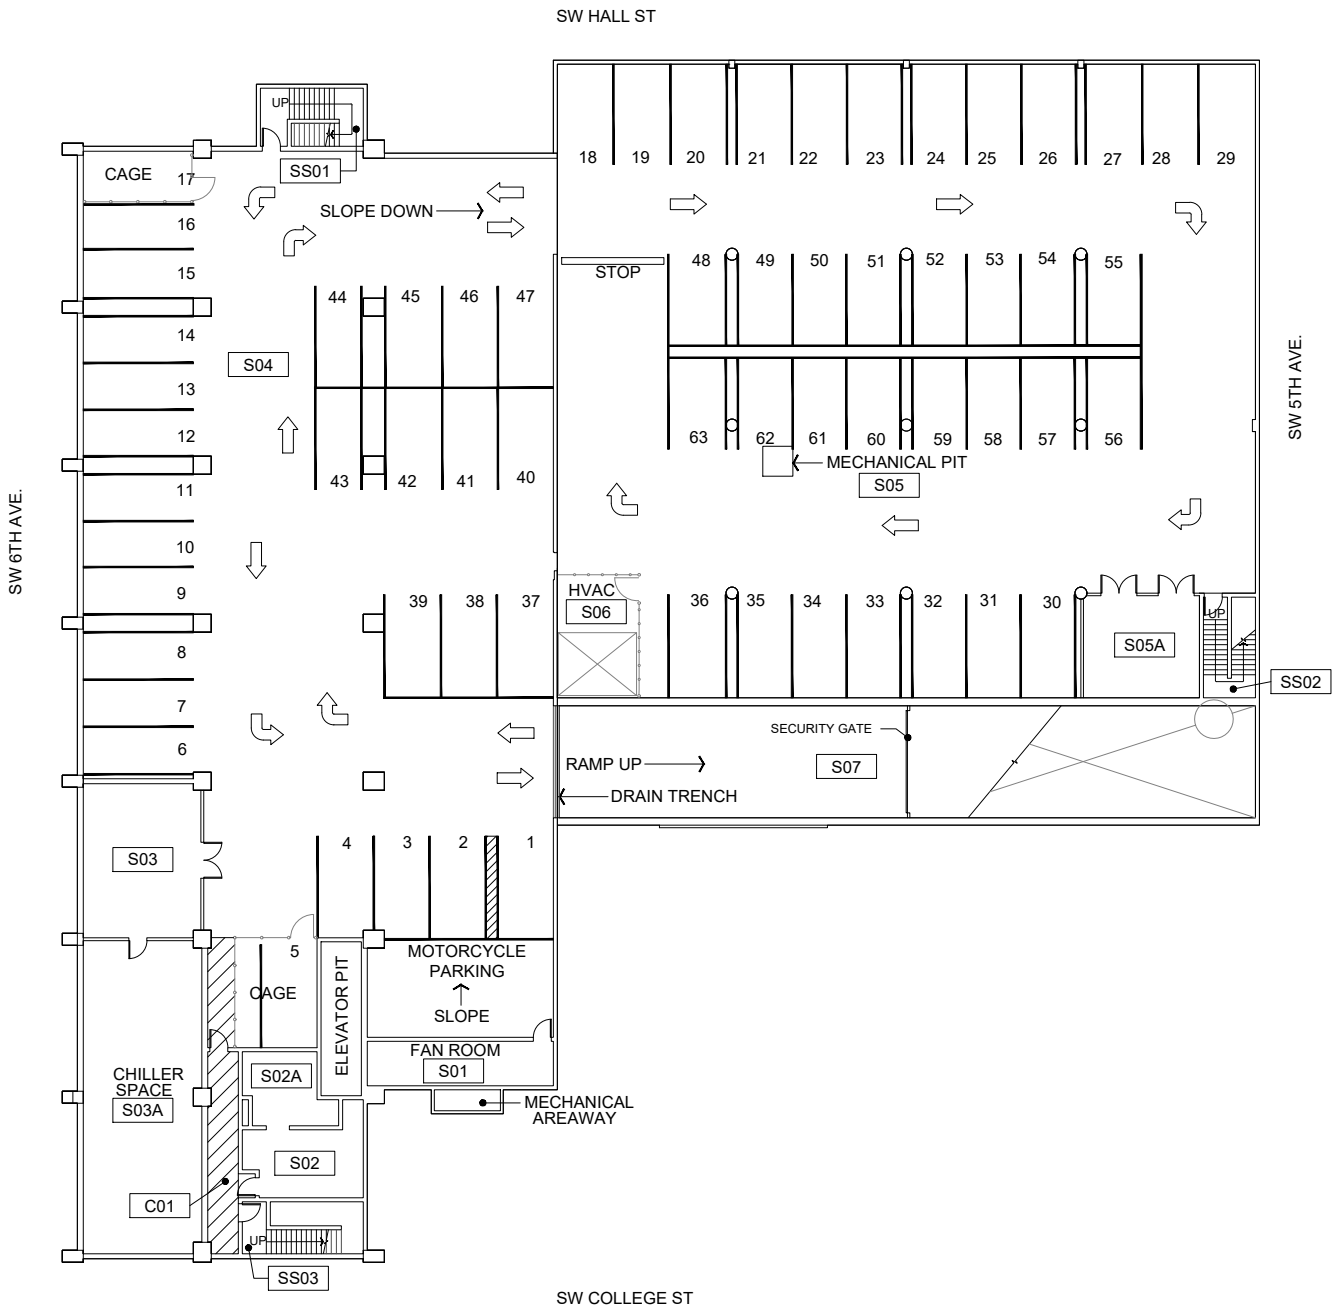


Scale
 1/32" = 1'-0"




SUB-BASEMENT (PARKING)
 Ondine Residence Hall
 1912 SW 6th Ave

DRAWN BY:
 HH
 DATE:
 06/2018

159_AB2

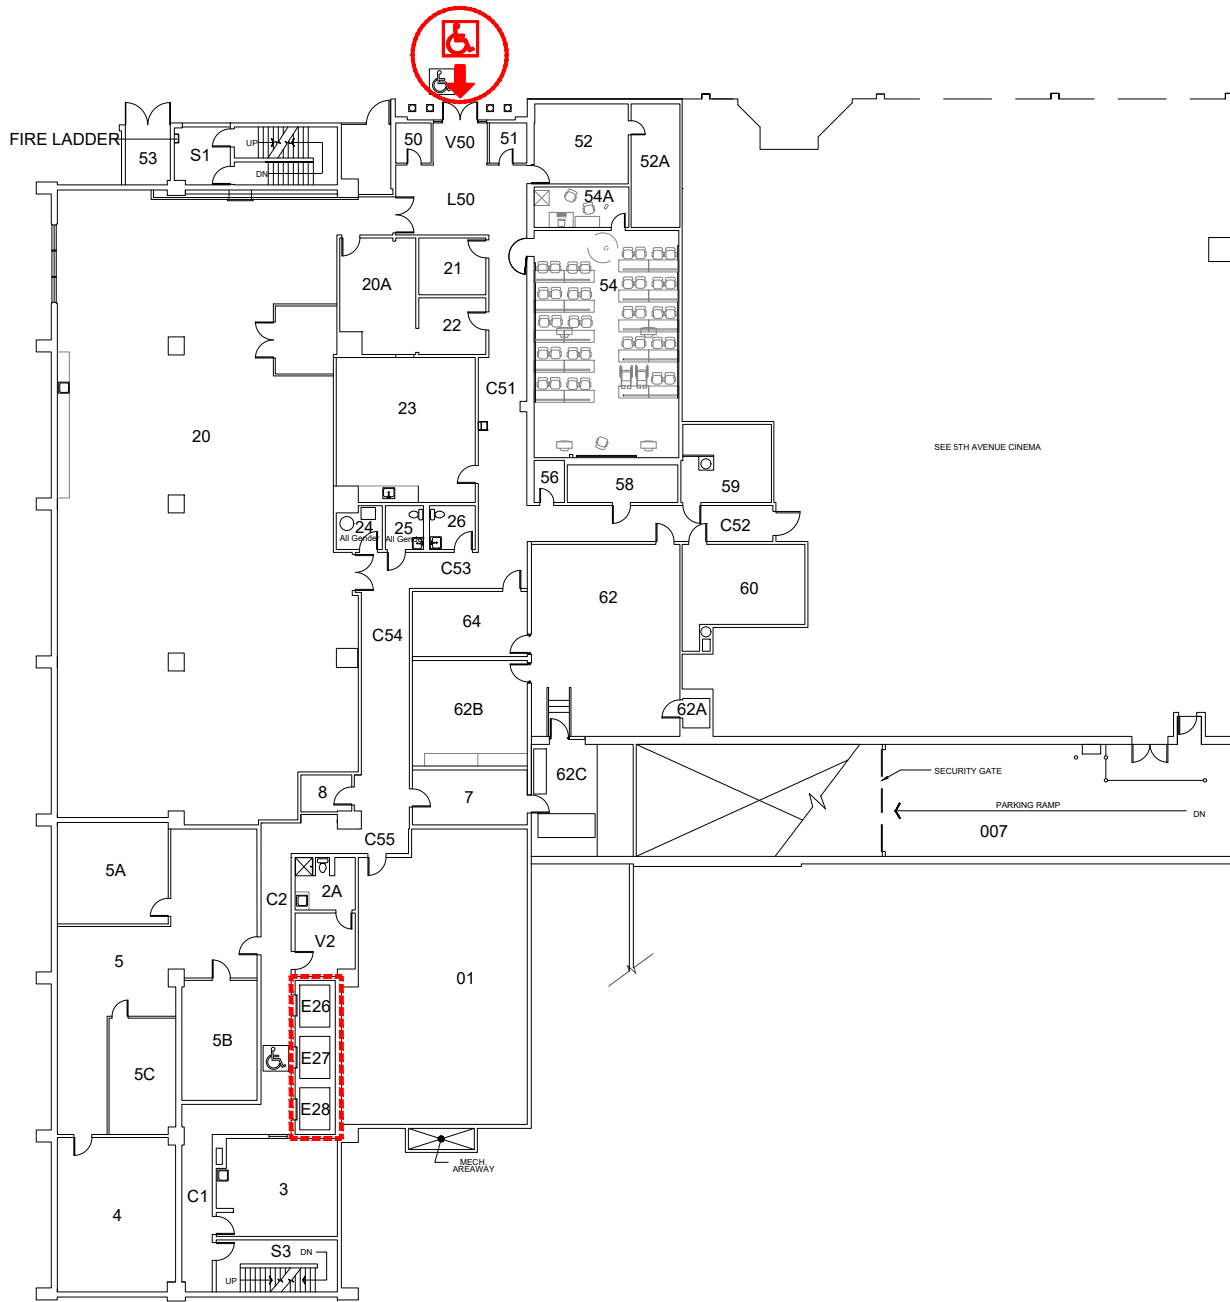

Scale
 1/32" = 1'-0"

 


ELEVATOR ACCESS




WHEELCHAIR ACCESS



BUILDING ACCESS - NOT
 WHEELCHAIR ACCESSIBLE

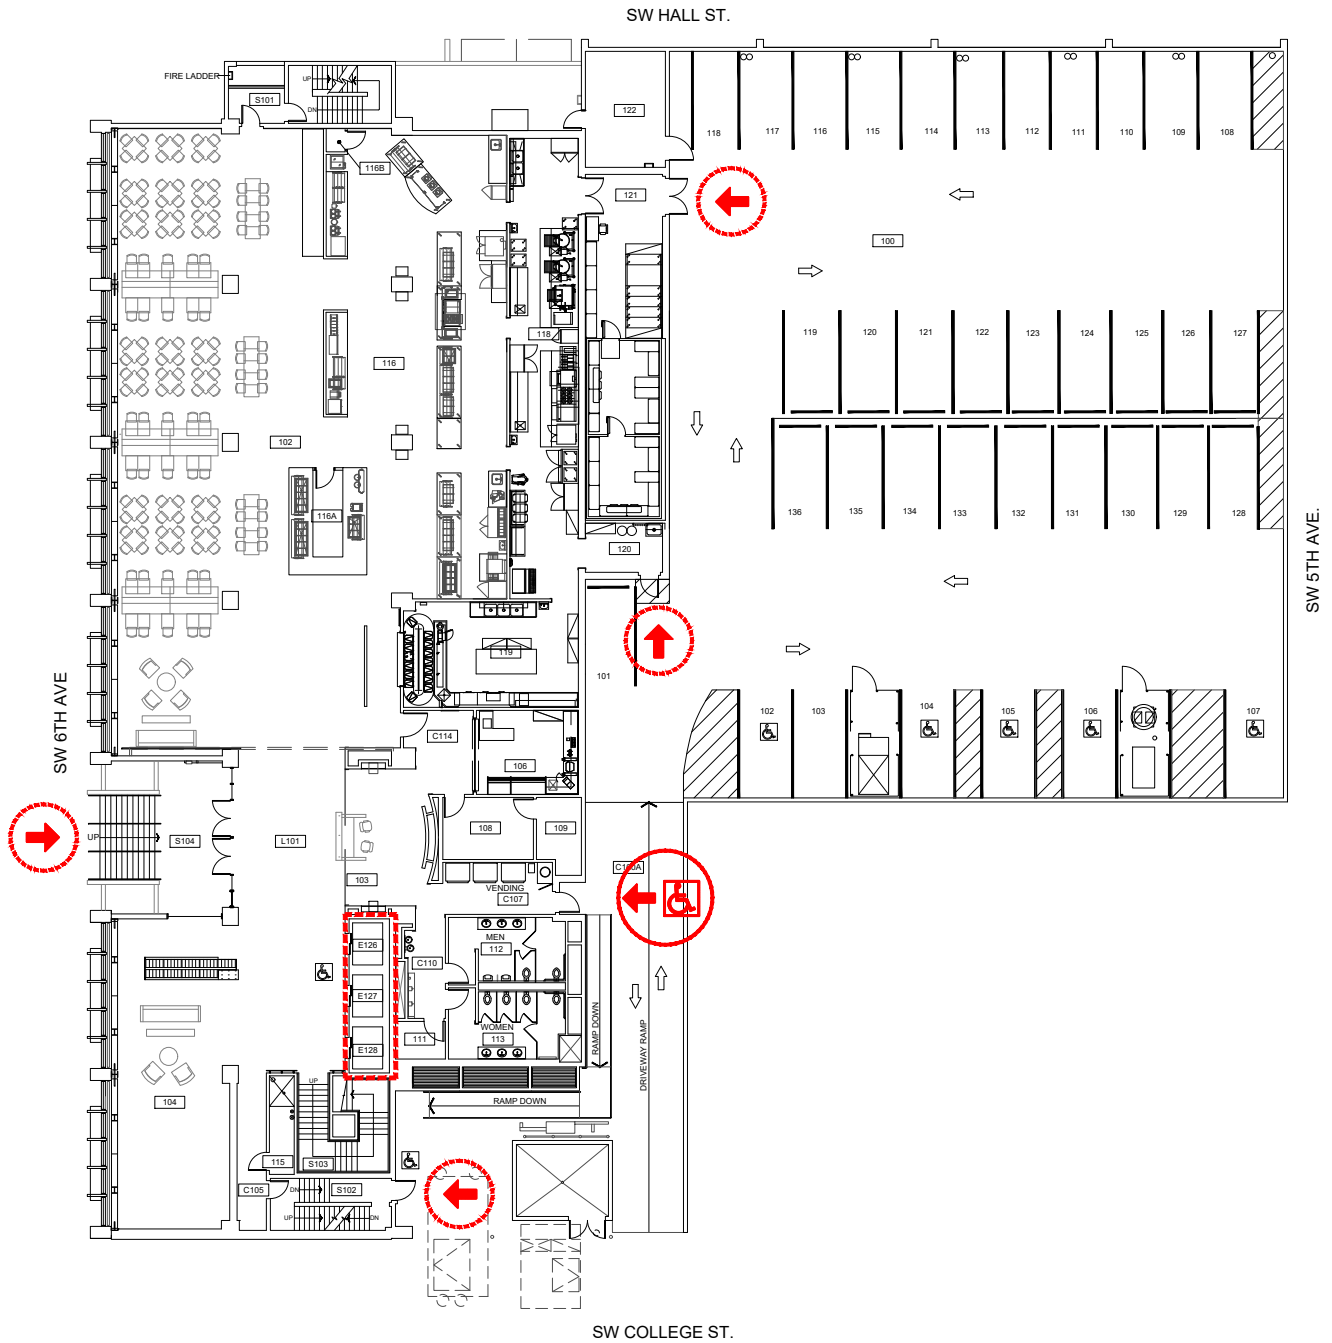

Scale
 1/32" = 1'-0"

 


- 
ELEVATOR ACCESS
- 
WHEELCHAIR ACCESS
- 
BUILDING ACCESS - NOT WHEELCHAIR ACCESSIBLE



FIRST FLOOR PLAN
Ondine Residence Hall
1912 SW 6th Ave

DRAWN BY:
 HH
 DATE:
 01/2021

159_A1

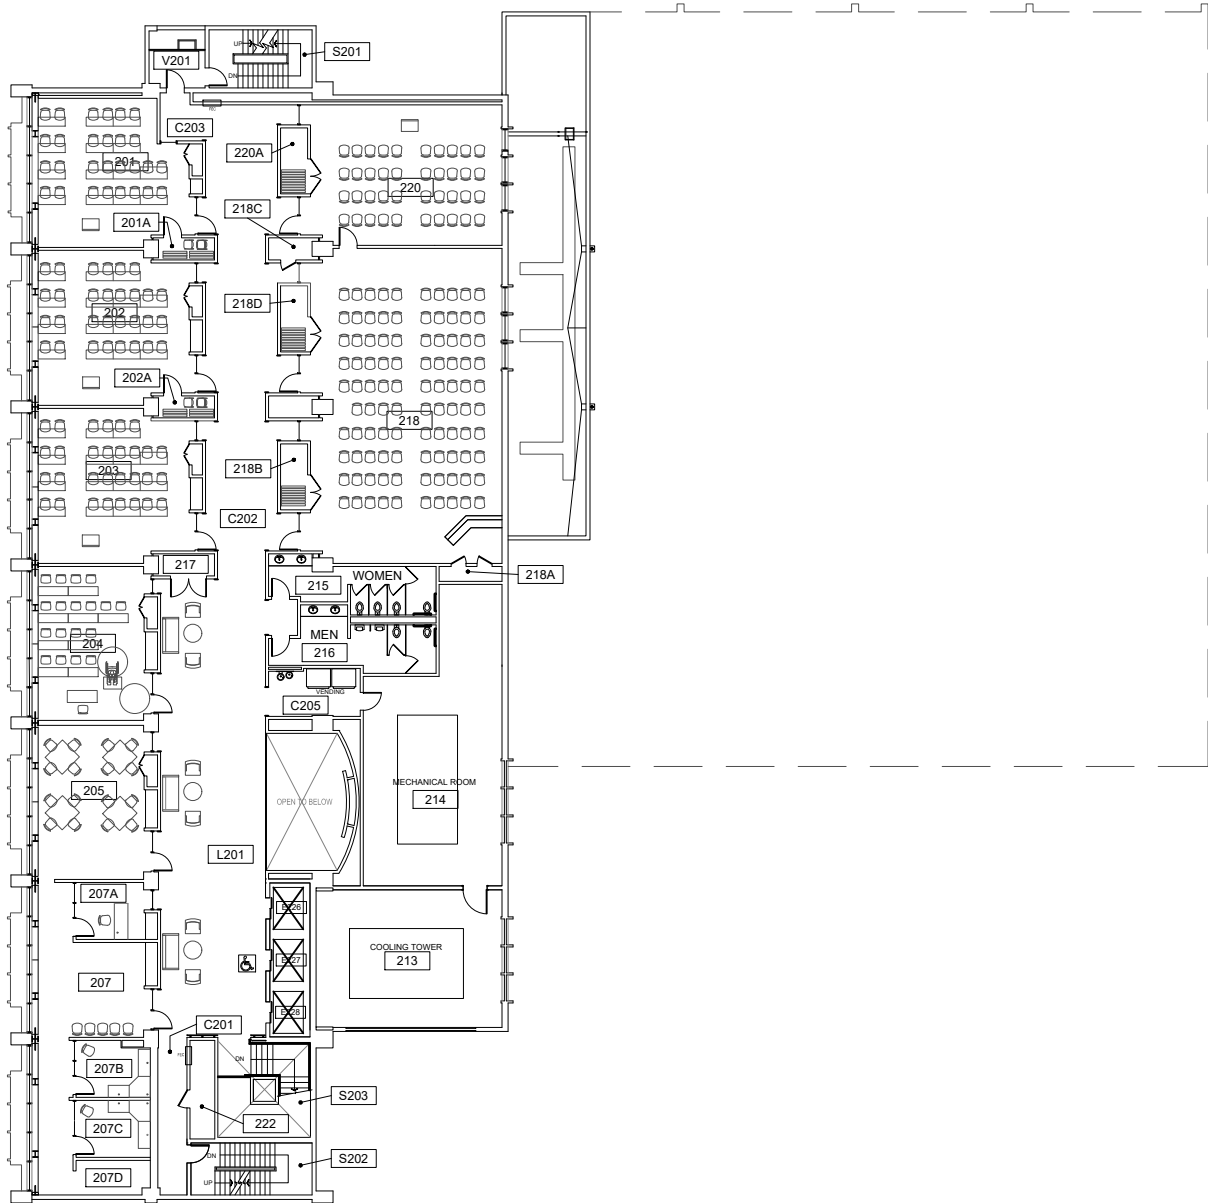


Scale
 1/32" = 1'-0"



SECOND FLOOR PLAN
 Ondine Residence Hall
 1912 SW 6th Ave

DRAWN BY:
 HH
 DATE:
 01/2021

159_A2

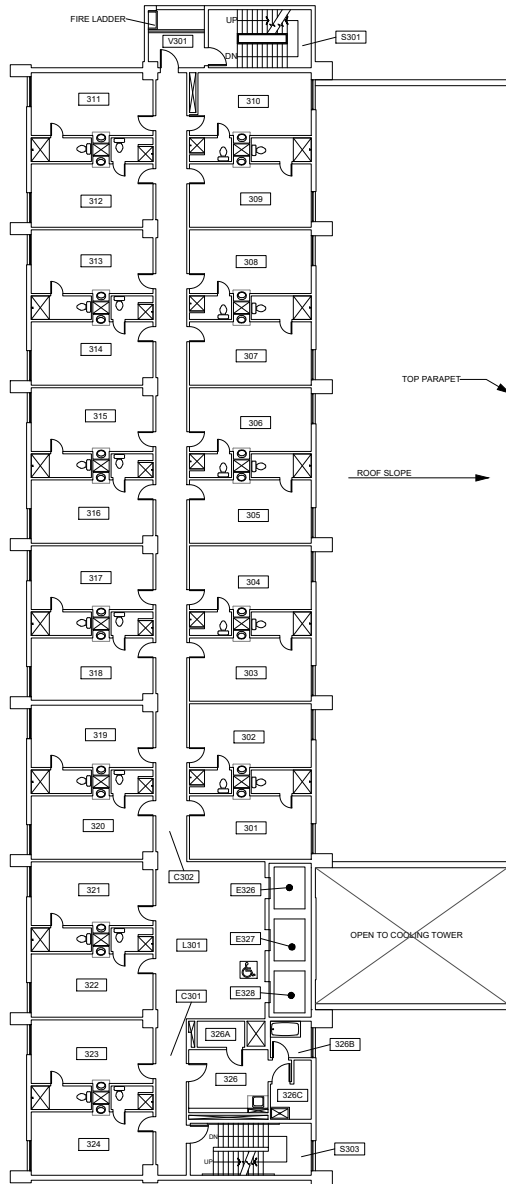


Scale
 1/32" = 1'-0"




THIRD FLOOR PLAN
 Ondine Residence Hall
 1912 SW 6th Ave

DRAWN BY:
 HH
 DATE:
 01/2021

159_A3

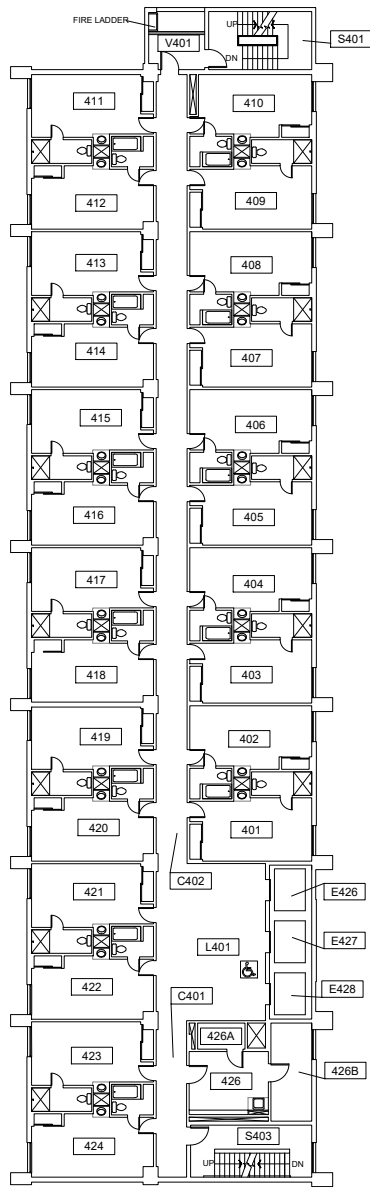



Scale
 1/32" = 1'-0"

 

FOURTH FLOOR PLAN
 Ondine Residence Hall
 1912 SW 6th Ave

DRAWN BY:
 HH
 DATE:
 01/2021

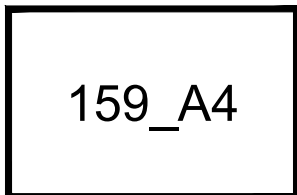

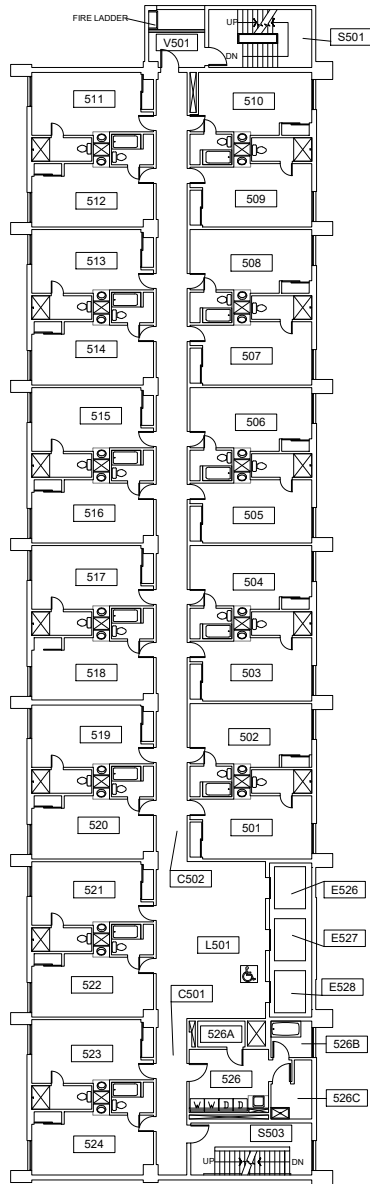



Scale
 1/32" = 1'-0"




FIFTH FLOOR PLAN
 Ondine Residence Hall
 1912 SW 6th Ave

DRAWN BY:
 HH
 DATE:
 01/2021

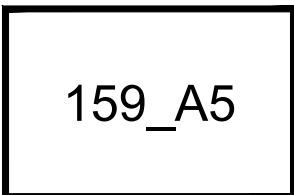

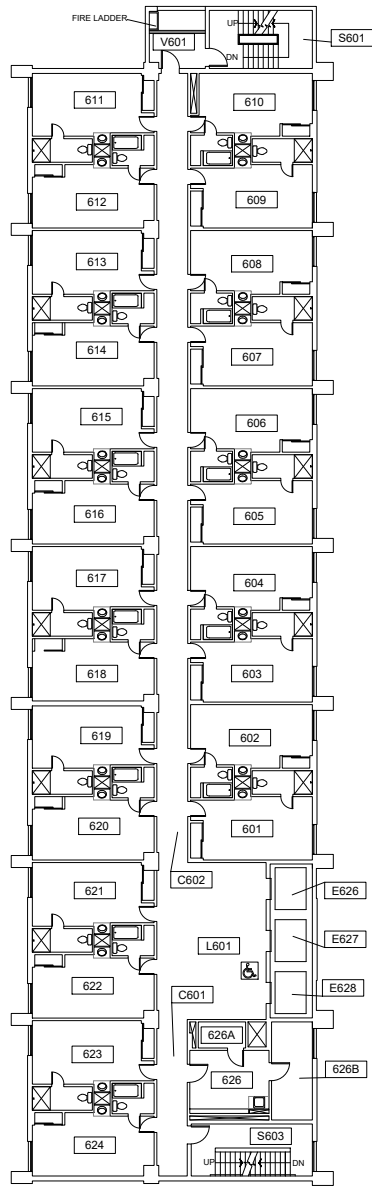



Scale
 1/32" = 1'-0"

 

SIXTH FLOOR PLAN
 Ondine Residence Hall
 1912 SW 6th Ave

DRAWN BY:
 HH
 DATE:
 01/2021

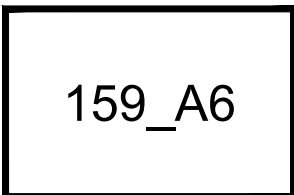

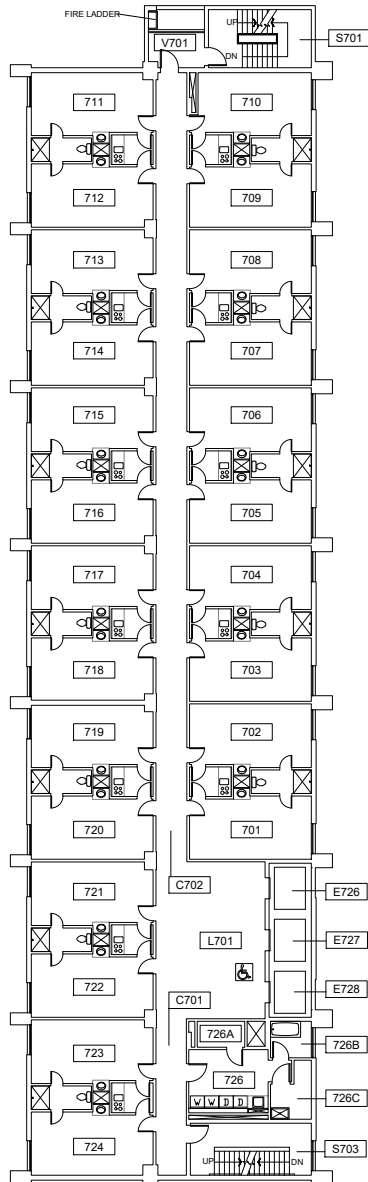

Scale
 1/32" = 1'-0"




SEVENTH FLOOR PLAN
 Ondine Residence Hall
 1912 SW 6th Ave

DRAWN BY:
 HH
 DATE:
 01/2021

159_A7



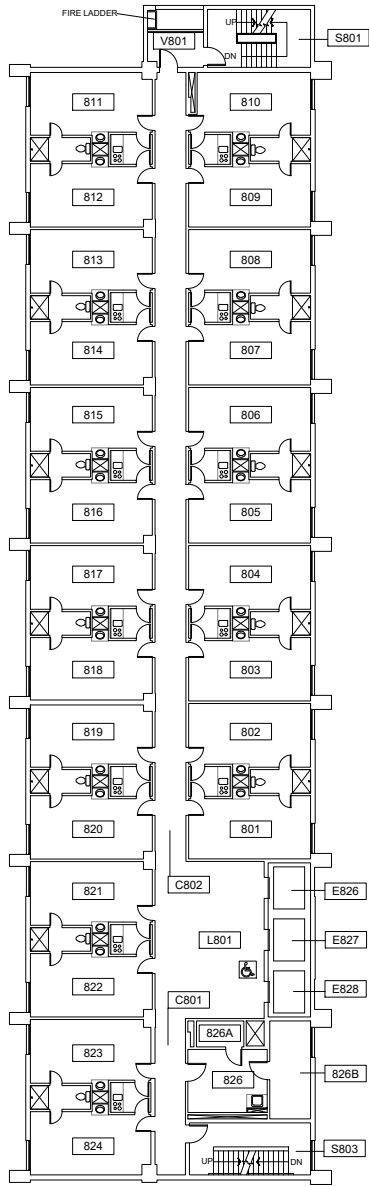



Scale
 1/32" = 1'-0"



EIGHTH FLOOR PLAN
 Ondine Residence Hall
 1912 SW 6th Ave

DRAWN BY:
 HH
 DATE:
 01/2021

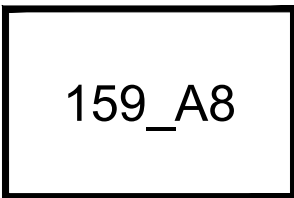

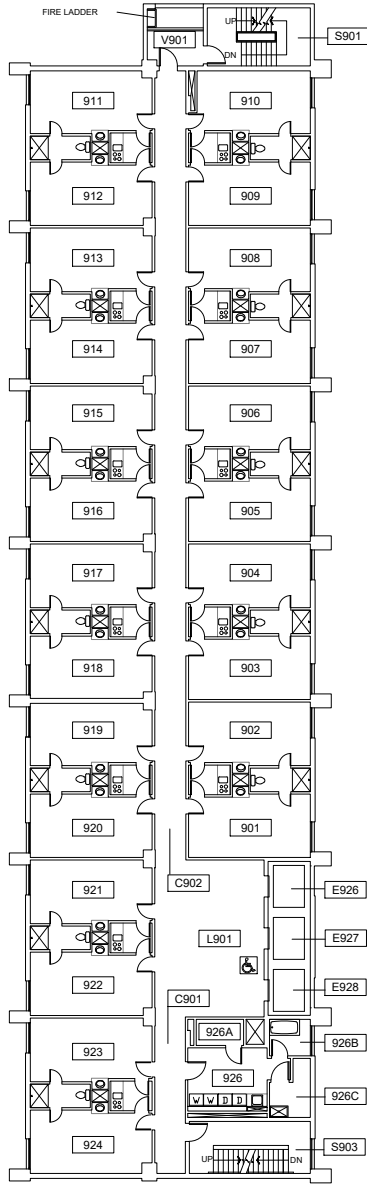



Scale
 1/32" = 1'-0"



NINTH FLOOR PLAN
 Ondine Residence Hall
 1912 SW 6th Ave

DRAWN BY:
 HH
 DATE:
 01/2021

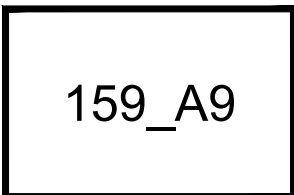

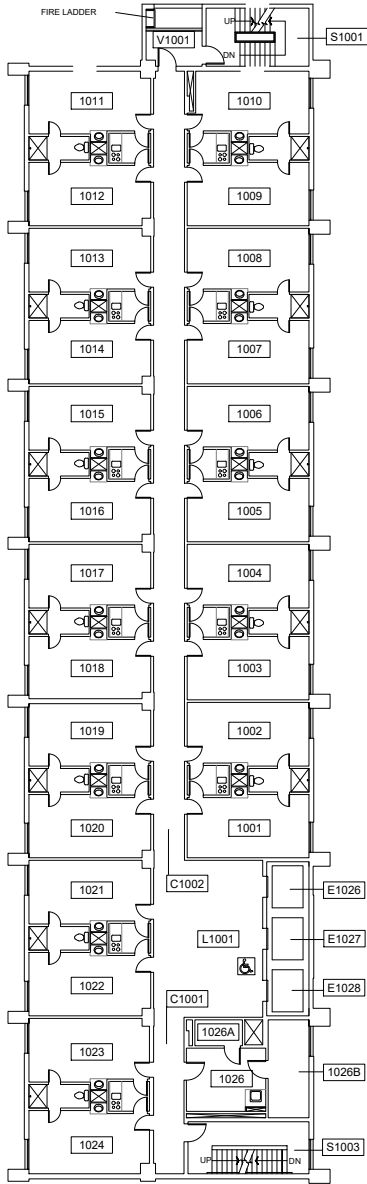



Scale
 1/32" = 1'-0"



TENTH FLOOR PLAN
 Ondine Residence Hall
 1912 SW 6th Ave

DRAWN BY:
 HH
 DATE:
 01/2021

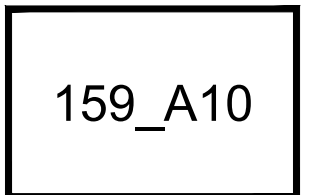

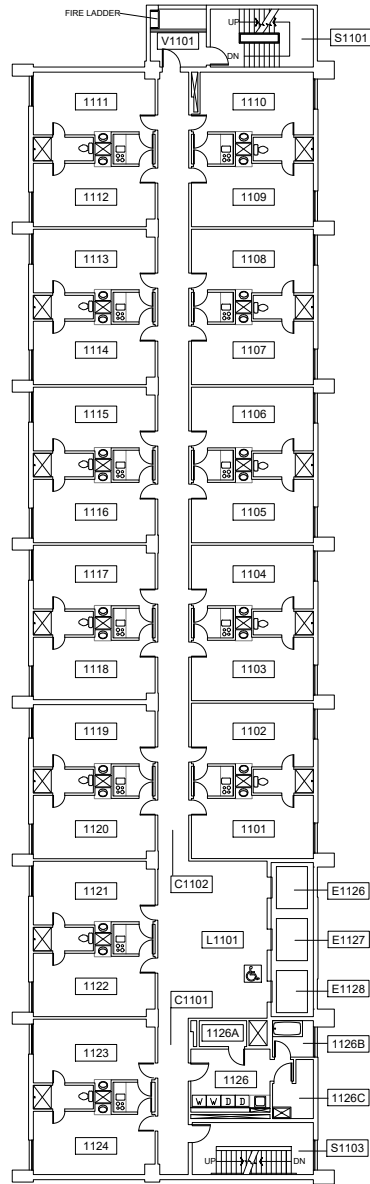


Scale
 $1/32" = 1'-0"$




ELEVENTH FLOOR PLAN
 Ondine Residence Hall
 1912 SW 6th Ave

DRAWN BY:
 HH
 DATE:
 01/2021

159_A11

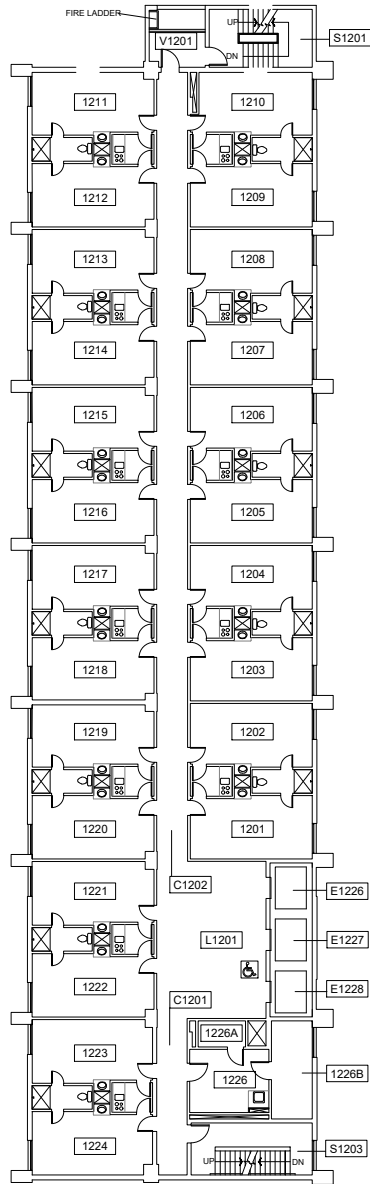



Scale
 $1/32" = 1'-0"$

 

TWELFTH FLOOR PLAN
 Ondine Residence Hall
 1912 SW 6th Ave

DRAWN BY:
 HH
 DATE:
 01/2021

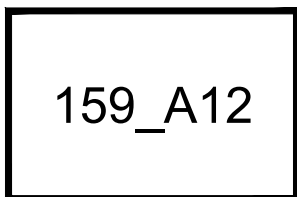

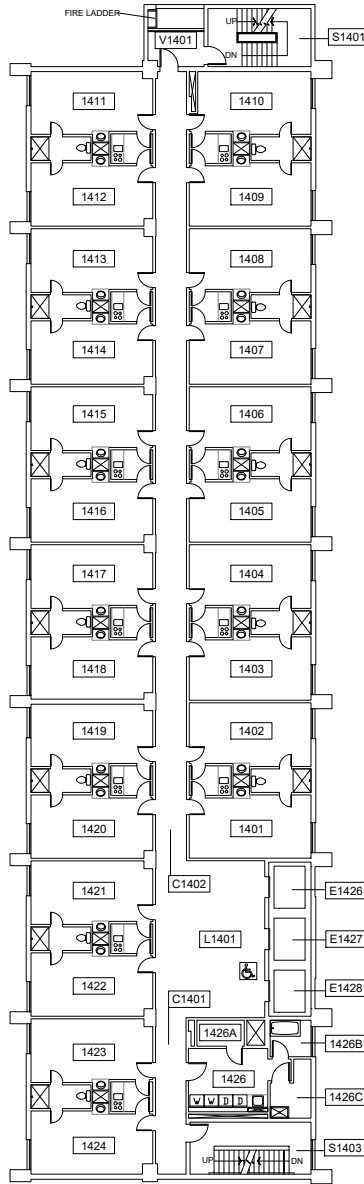

Scale
 1/32" = 1'-0"




FOURTEENTH FLOOR PLAN
 Ondine Residence Hall
 1912 SW 6th Ave

DRAWN BY:
 HH
DATE:
 01/2021

159_A14



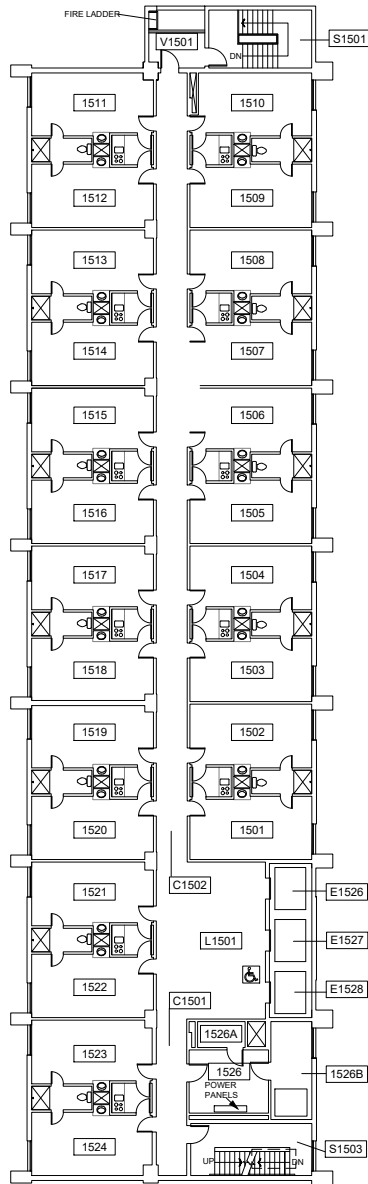



Scale
 1/32" = 1'-0"




FIFTEENTH FLOOR PLAN
 Ondine Residence Hall
 1912 SW 6th Ave

DRAWN BY:
 HH
 DATE:
 01/2021

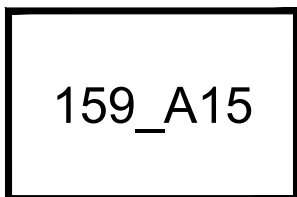

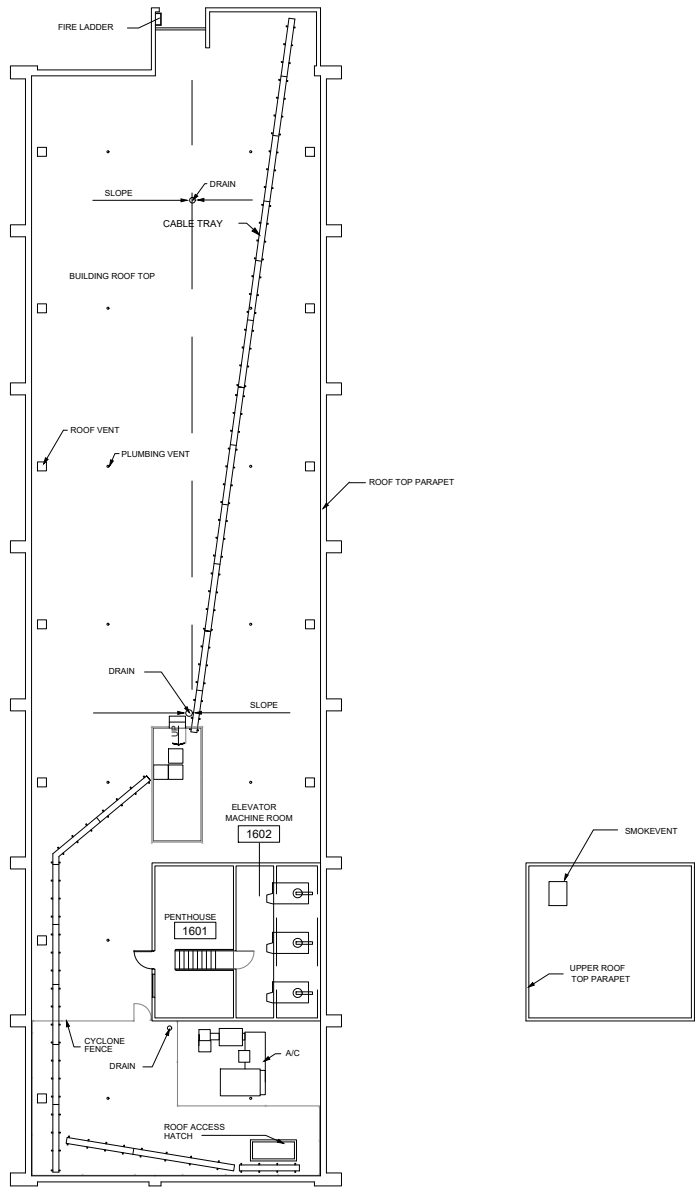

Scale
 1/32" = 1'-0"

 


PENTHOUSE FLOOR PLAN
 Ondine Residence Hall
 1912 SW 6th Ave


DRAWN BY:
 HH
 DATE:
 01/2021

159_A16



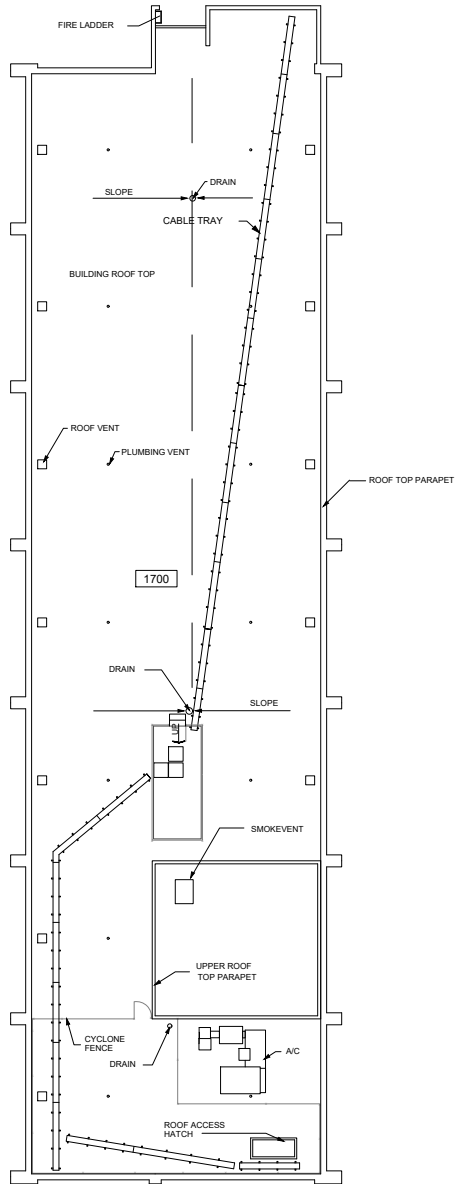

Scale
 1/32" = 1'-0"

 

ROOF PLAN
 Ondine Residence Hall
 1912 SW 6th Ave

DRAWN BY:
 HH
DATE:
 01/2021

