


# Richard & Maurine Neuberger Center (RMNC)


MAIN ENTRANCE ON FIRST FLOOR

If you need assistance, or an accommodation to access an office or classroom please contact:  
For Student - Disability Resource Center at (503) 725-4150  
For Employees - Human Resources at (503) 725-4926

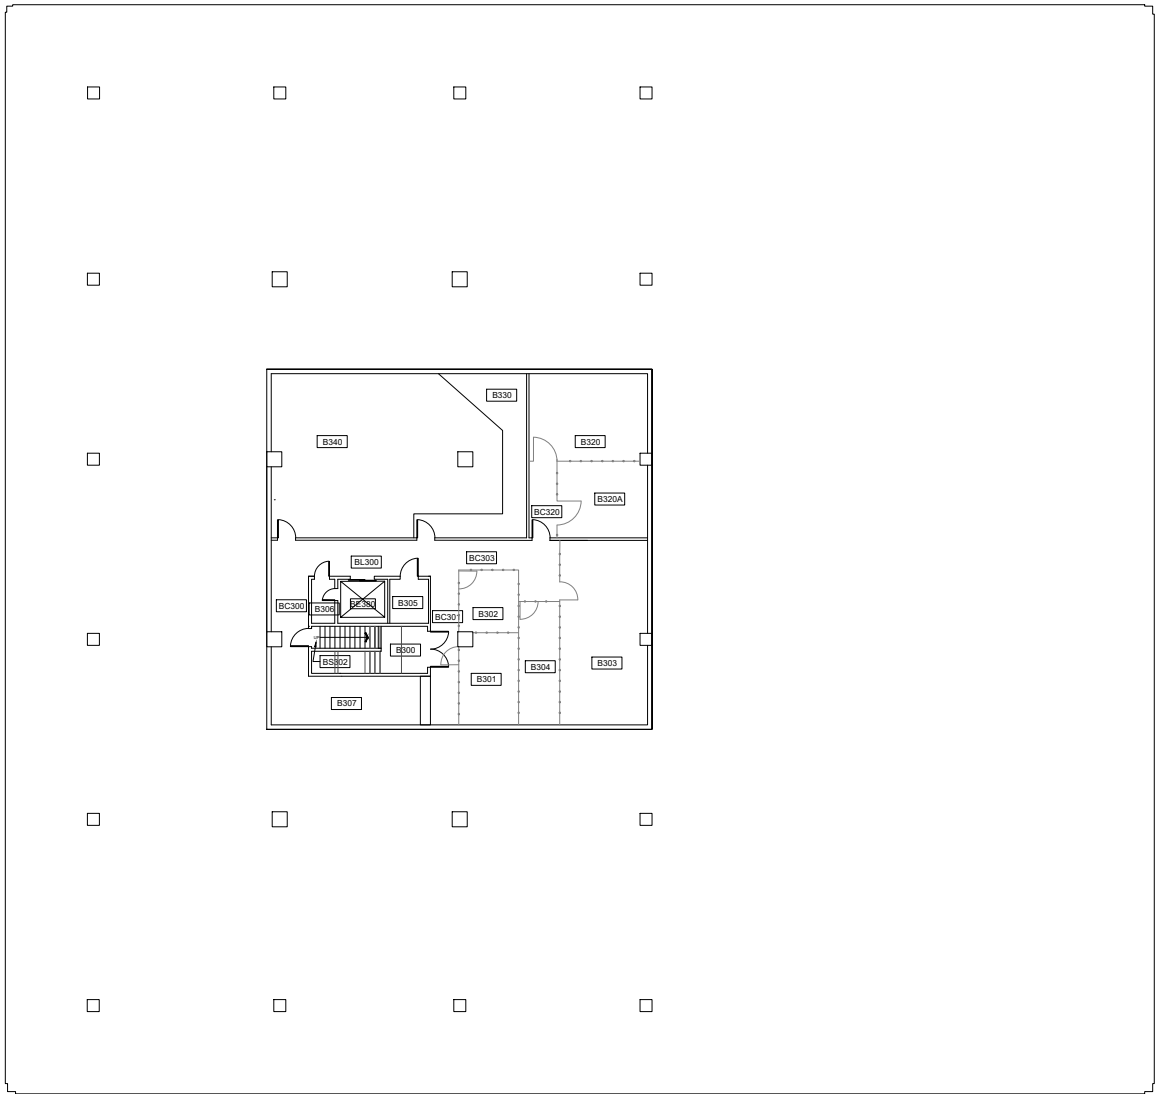

Scale


1/32" = 1'-0"

 

SUBBASEMENT B3 FLOOR PLAN  
 Richard & Maurine Neuberger Center  
 1600 SW 4th Avenue

DRAWN BY:  
 HH  
 DATE:  
 03/2020

087\_AB3

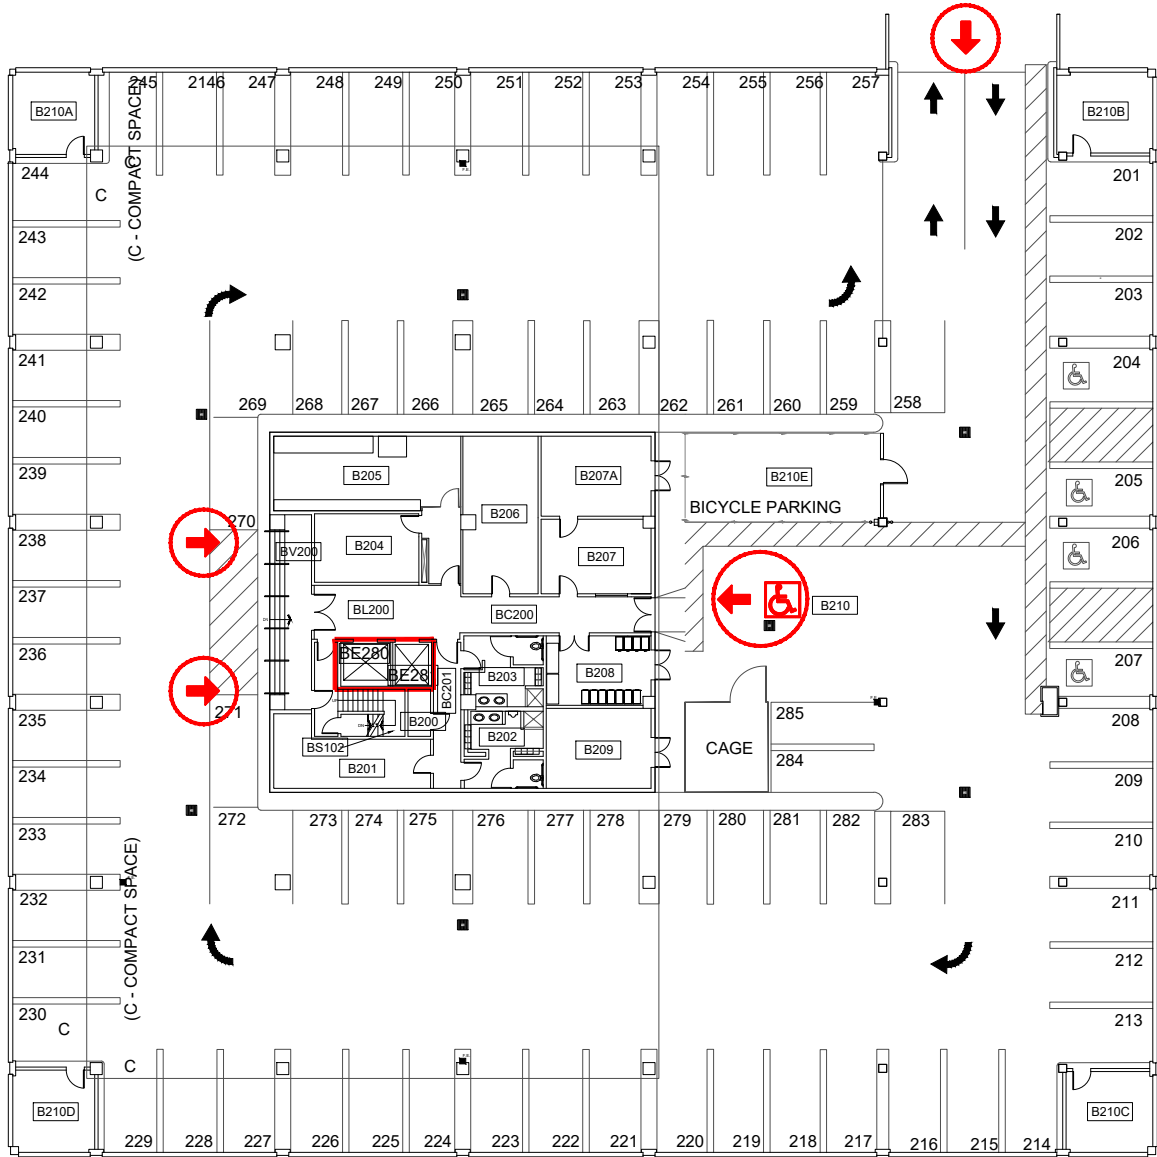

Scale

1/32" = 1'-0"



ELEVATOR ACCESS



WHEELCHAIR ACCESS



BUILDING ACCESS - NOT  
WHEELCHAIR ACCESSIBLE



**BASEMENT B2 FLOOR PLAN**  
Richard & Maurine Neuberger Center  
1600 SW 4th Avenue


DRAWN BY:

HH


DATE:

03/2020

**087\_AB2**

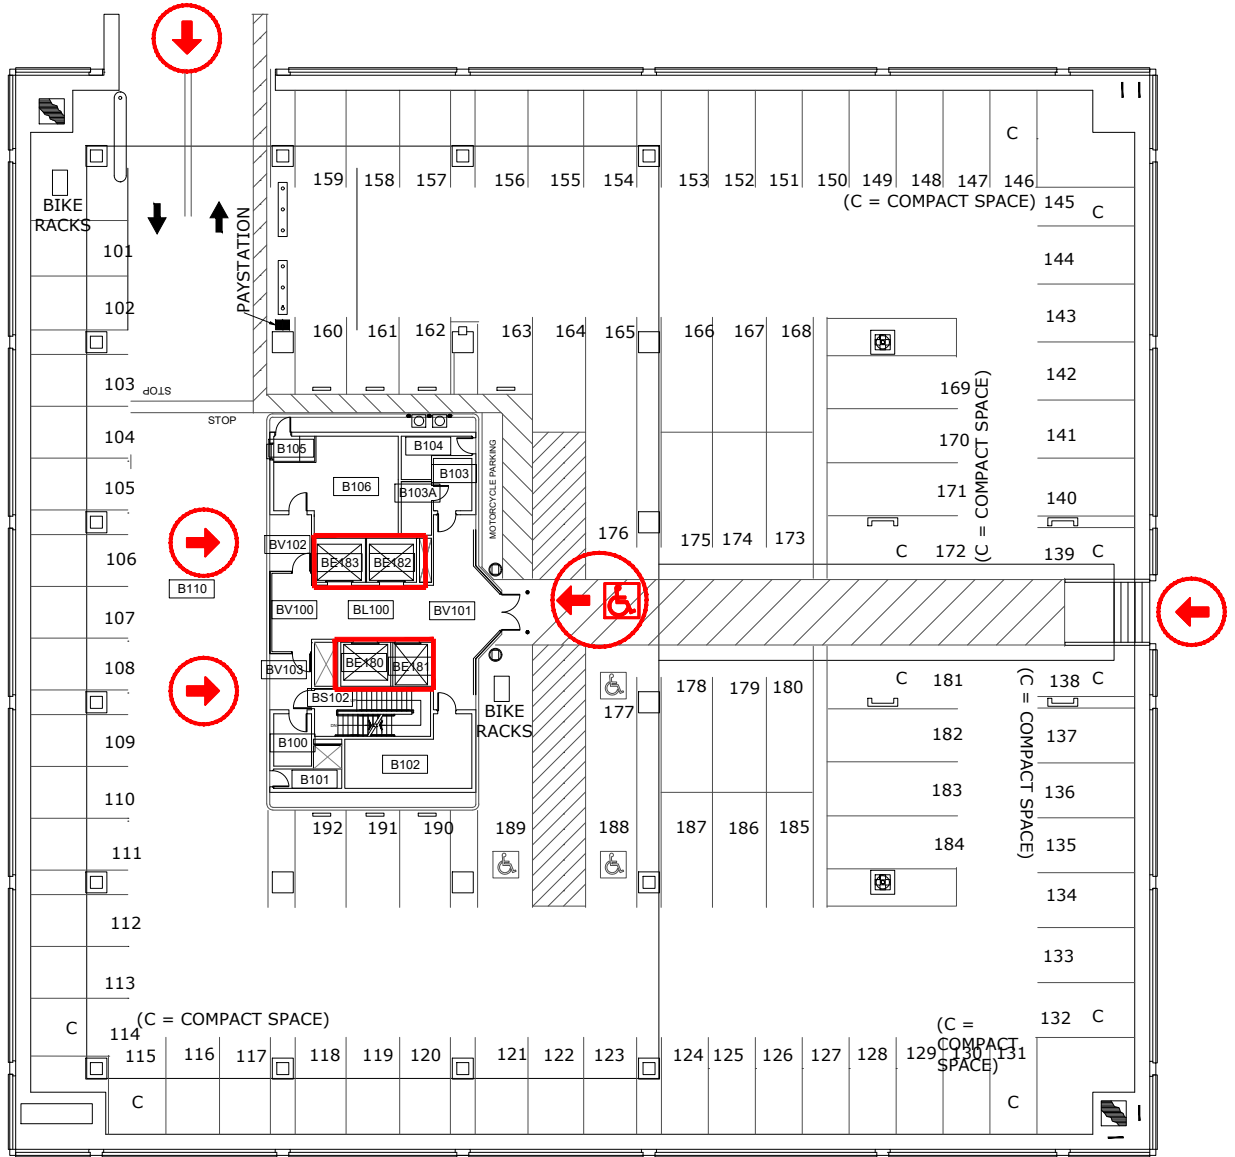

Scale  
 1/32" = 1'-0"

 


- ELEVATOR ACCESS
- WHEELCHAIR ACCESS
- BUILDING ACCESS - NOT WHEELCHAIR ACCESSIBLE



**BASEMENT B1 FLOOR PLAN**  
 Richard & Maurine Neuberger Center  
 1600 SW 4th Avenue

DRAWN BY:  
 HH  
 DATE:  
 03/2020

087\_AB1

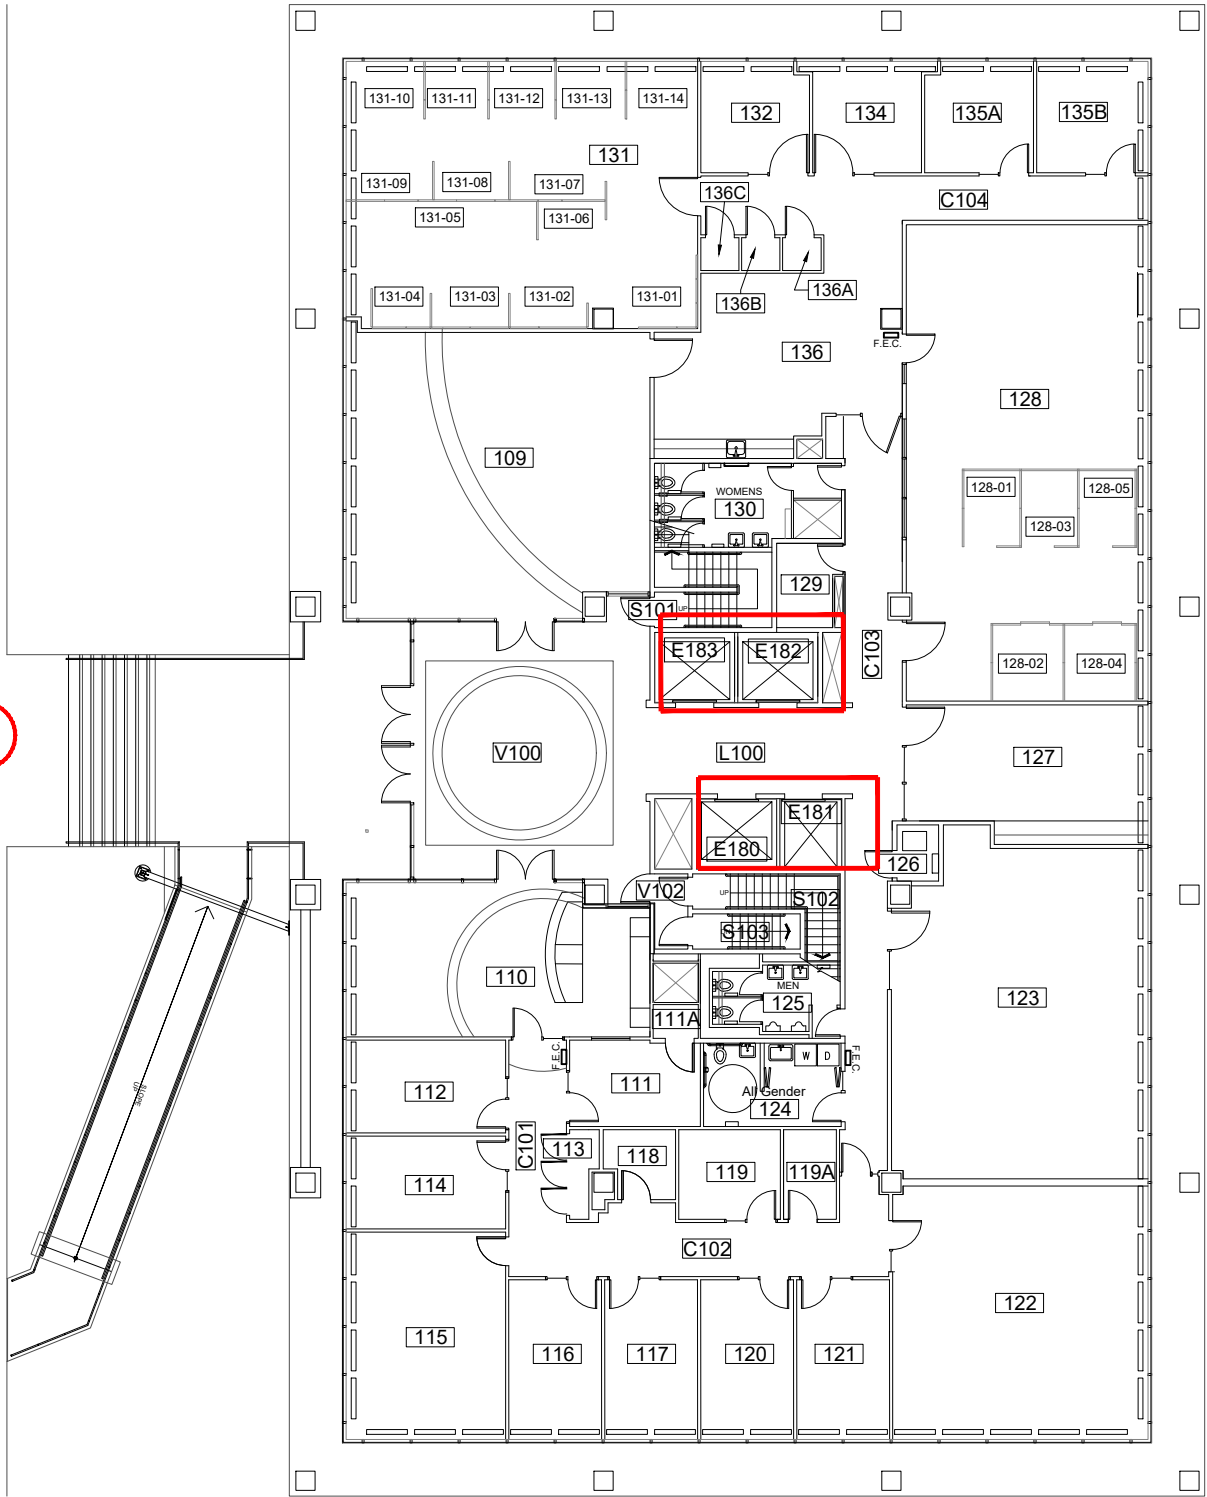

Scale  
1" = 20'-0"


- ELEVATOR ACCESS
- WHEELCHAIR ACCESS
- BUILDING ACCESS - NOT WHEELCHAIR ACCESSIBLE



**FIRST FLOOR PLAN**  
 Richard & Maurine Neuberger Center  
 1600 SW 4th Avenue


DRAWN BY:  
 HH  
 DATE:  
 12/2021

087\_A1

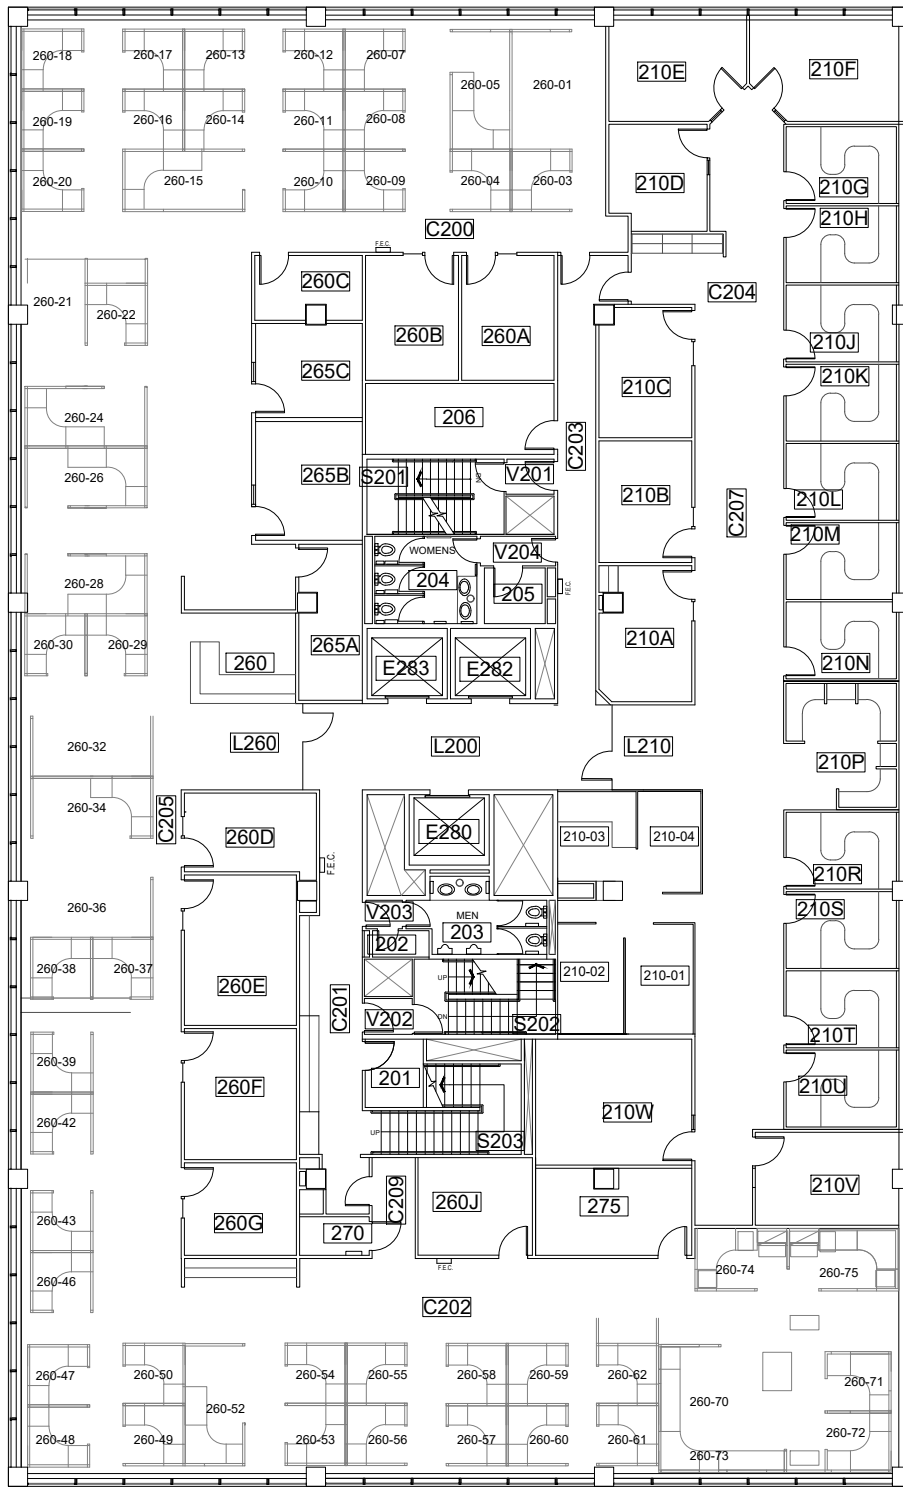

Scale


1" = 20'-0"

 

SECOND FLOOR PLAN  
 Richard & Maurine Neuberger Center  
 1600 SW 4th Avenue


DRAWN BY:  
 TJK  
 DATE:  
 03/2023

087\_A2

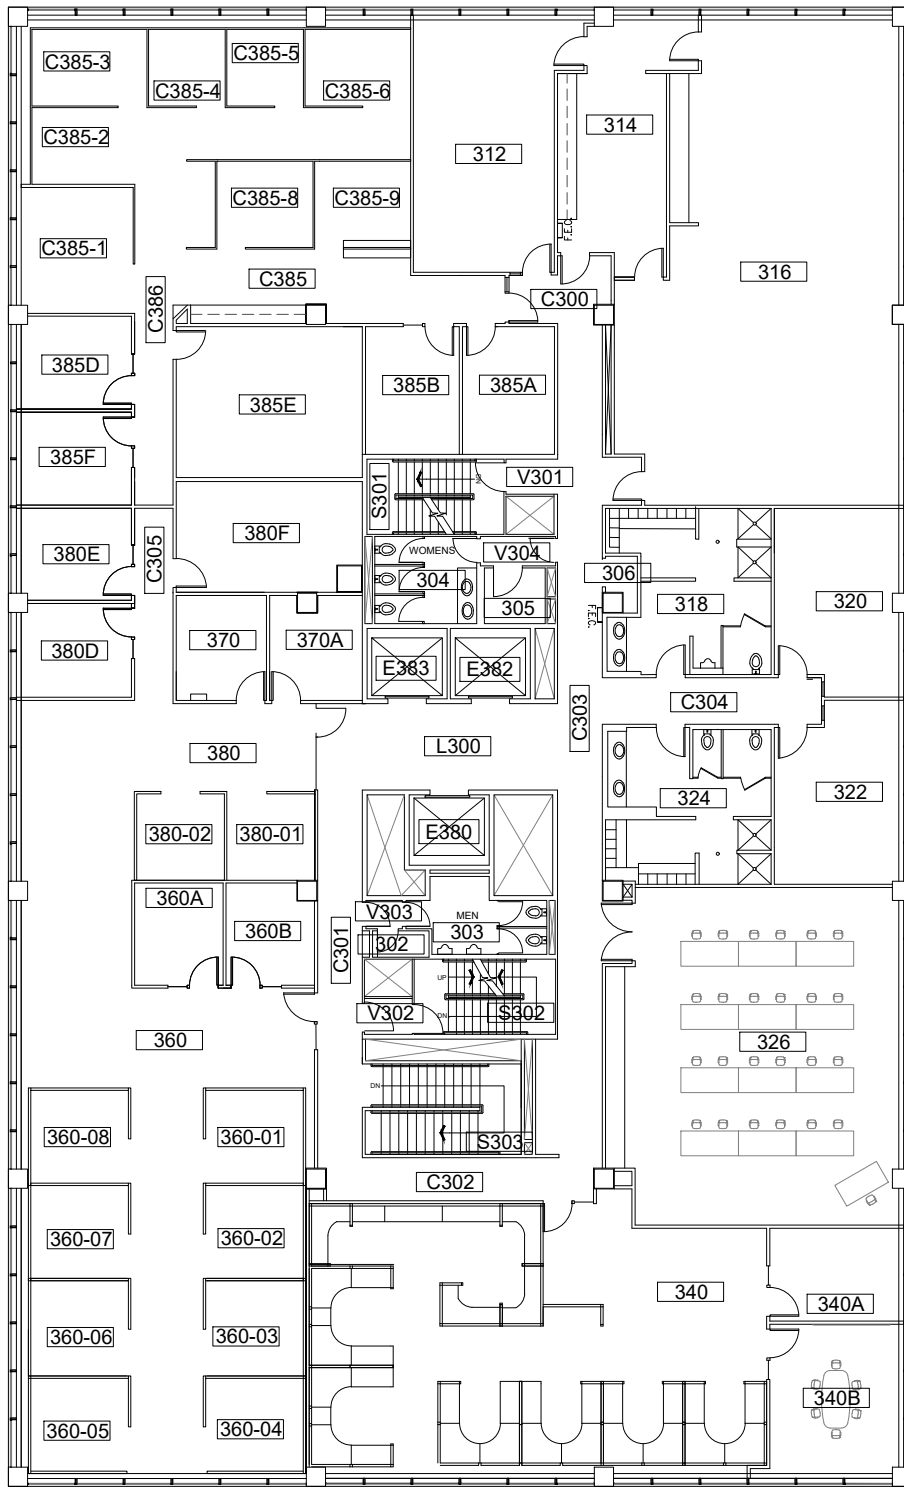

Scale

1" = 20'-0"

 


THIRD FLOOR PLAN  
Richard & Maurine Neuberger Center  
1600 SW 4th Avenue


DRAWN BY:  
MD

DATE:  
12/2021

087\_A3

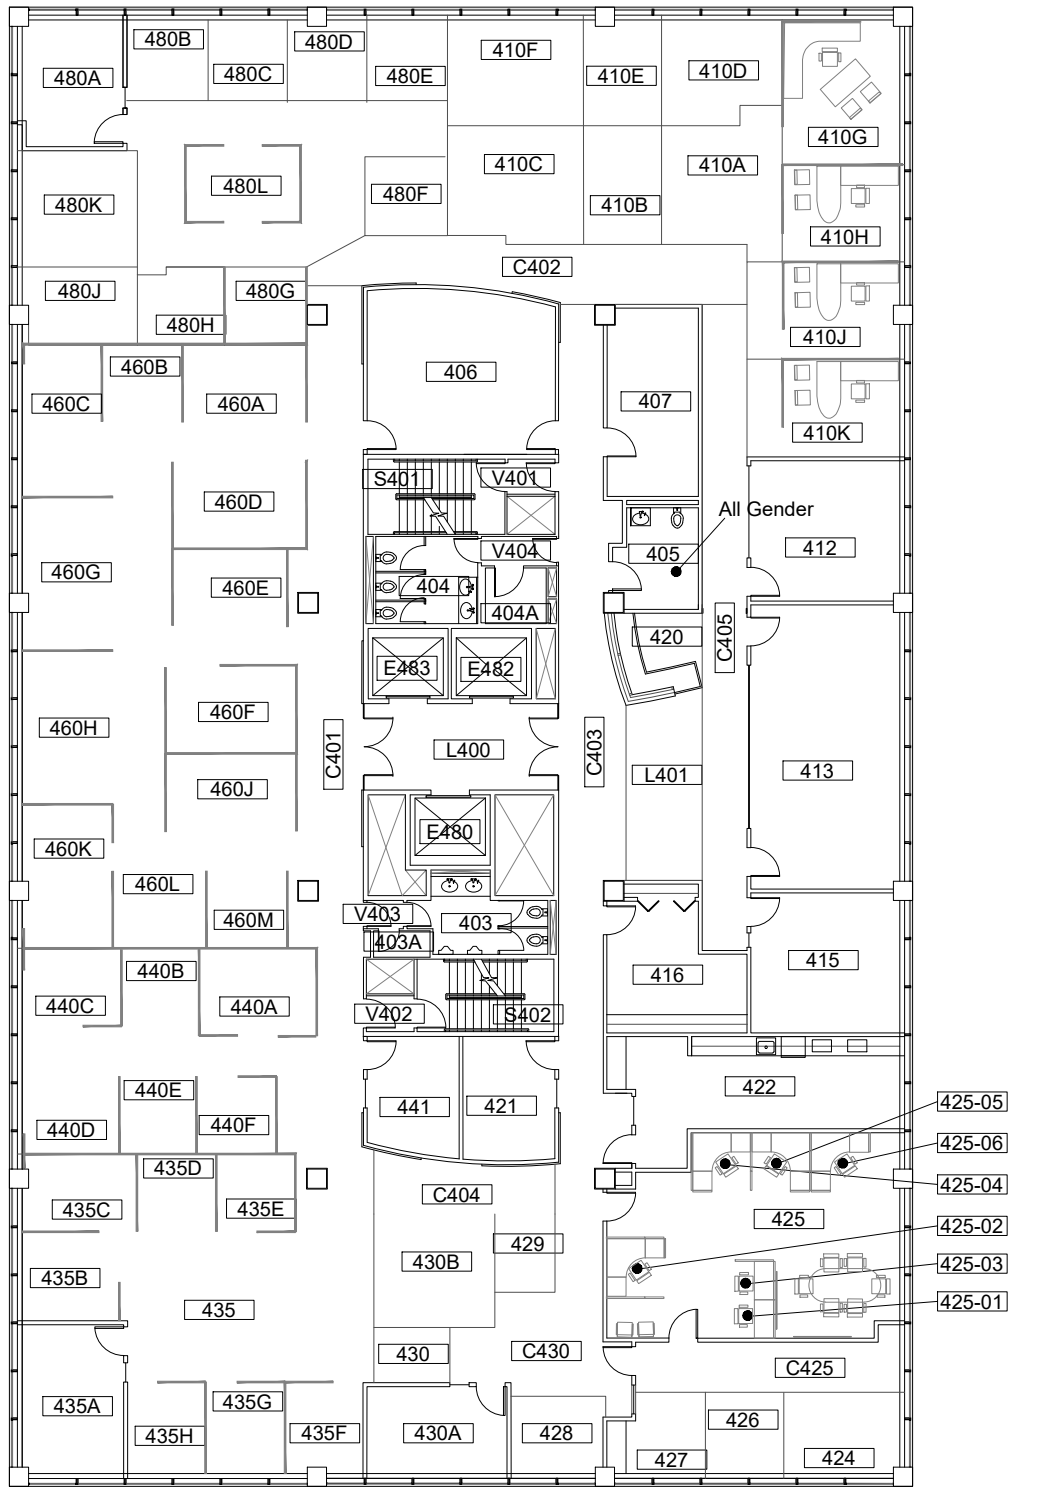


Scale  
1" = 20'-0"

 


FOURTH FLOOR PLAN  
Richard & Maurine Neuberger Center  
1600 SW 4th Avenue


DRAWN BY:  
HH  
DATE:  
03/2020

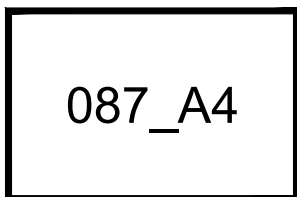



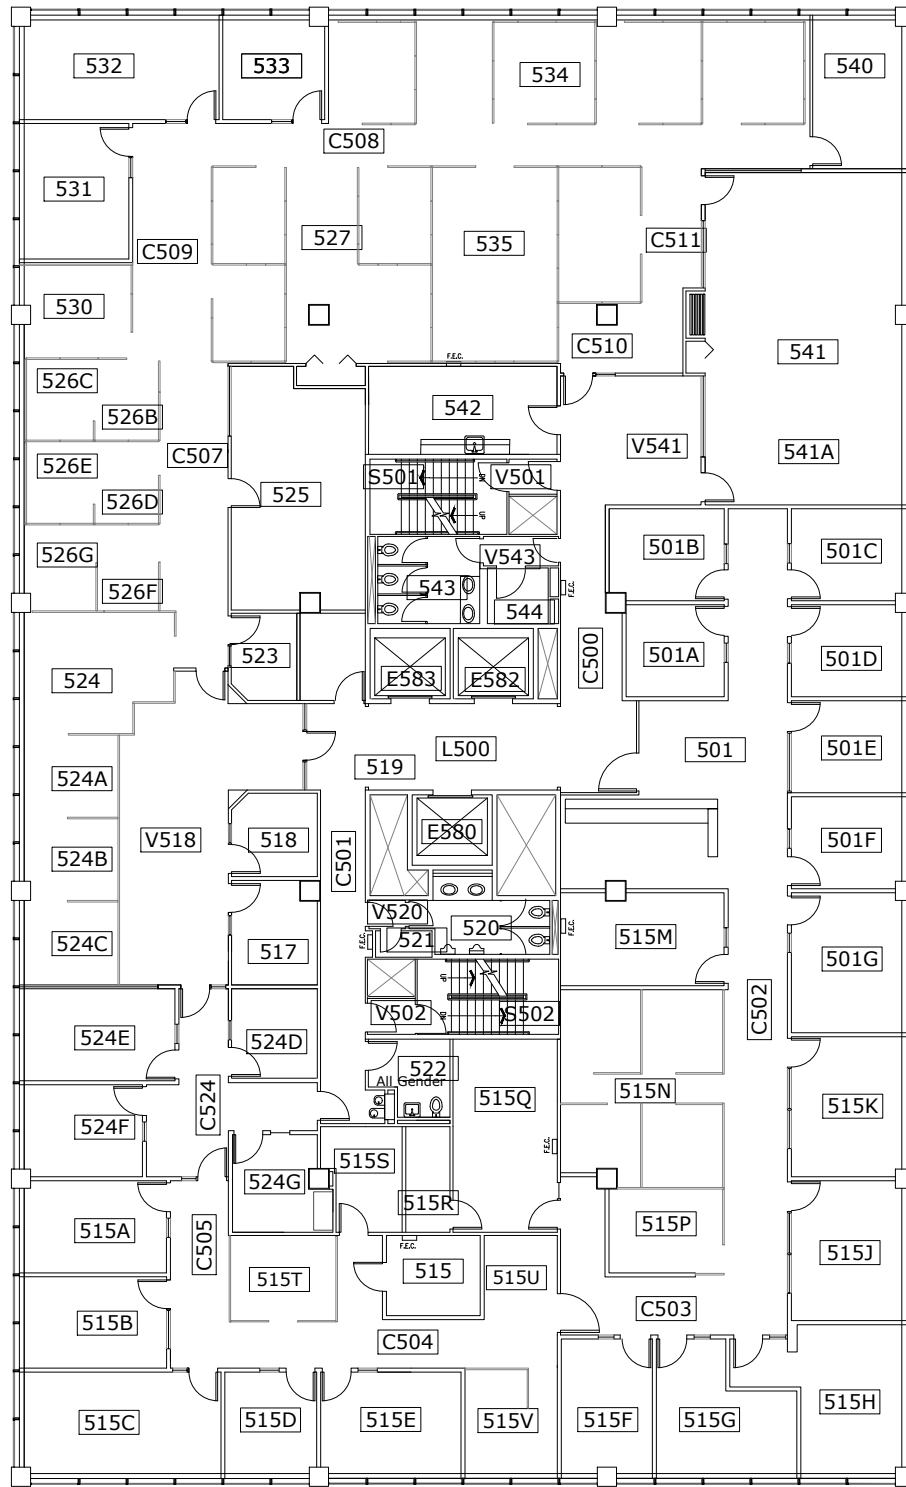


Scale  
1" = 20'-0"

 

FIFTH FLOOR PLAN  
Richard & Maurine Neuberger Center  
1600 SW 4th Avenue

DRAWN BY:  
HH  
DATE:  
03/2020

087\_A5

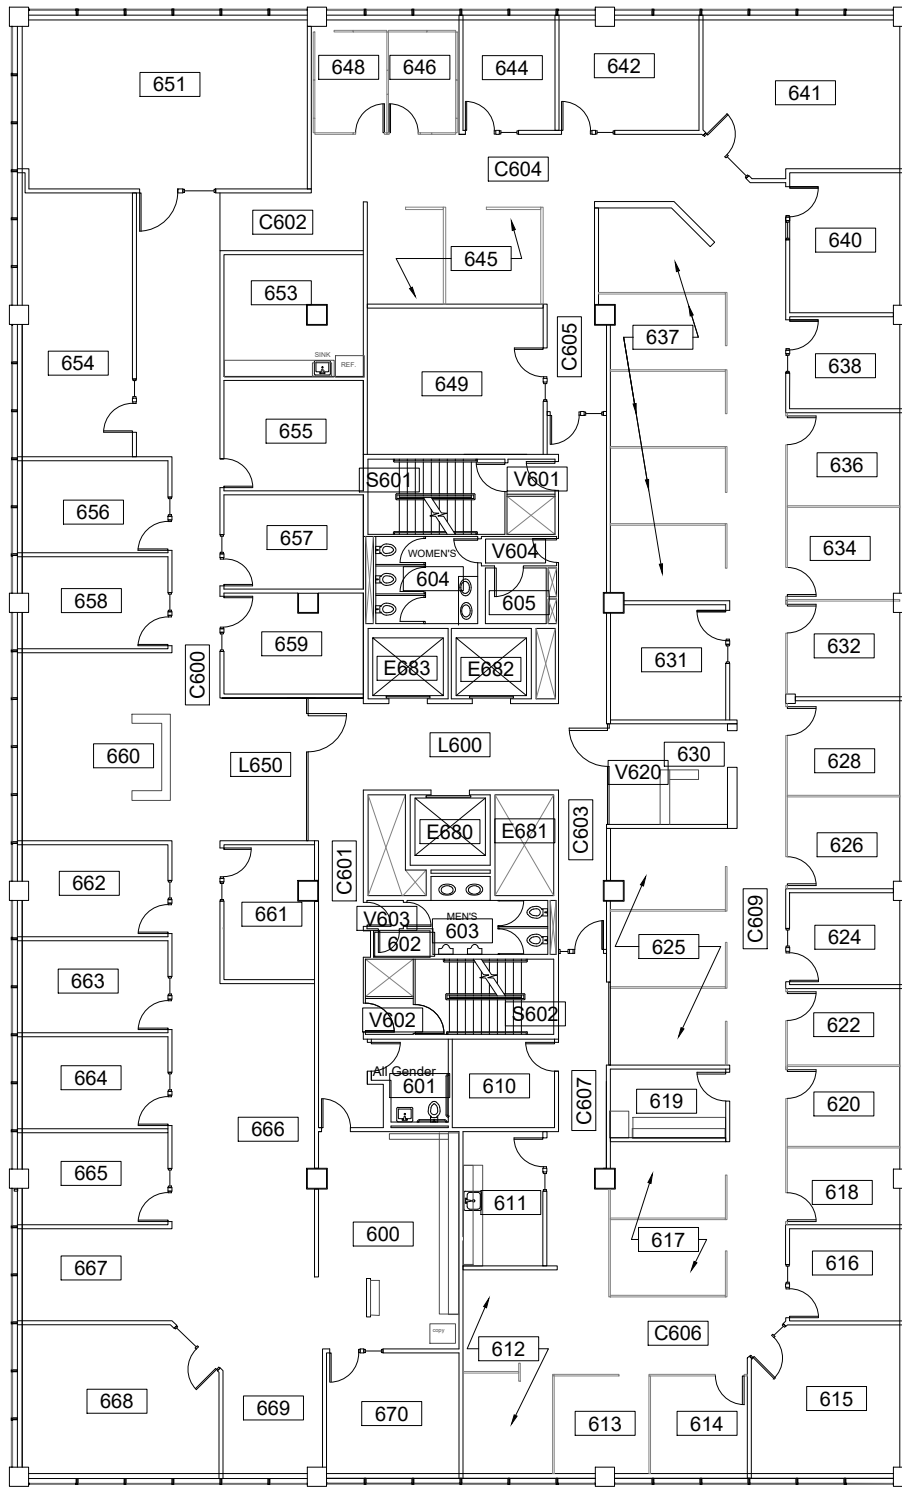


Scale  
1" = 20'-0"




SIXTH FLOOR PLAN  
Richard & Maurine Neuberger Center  
1600 SW 4th Avenue

DRAWN BY:  
HH  
DATE:  
03/2020

087\_A6

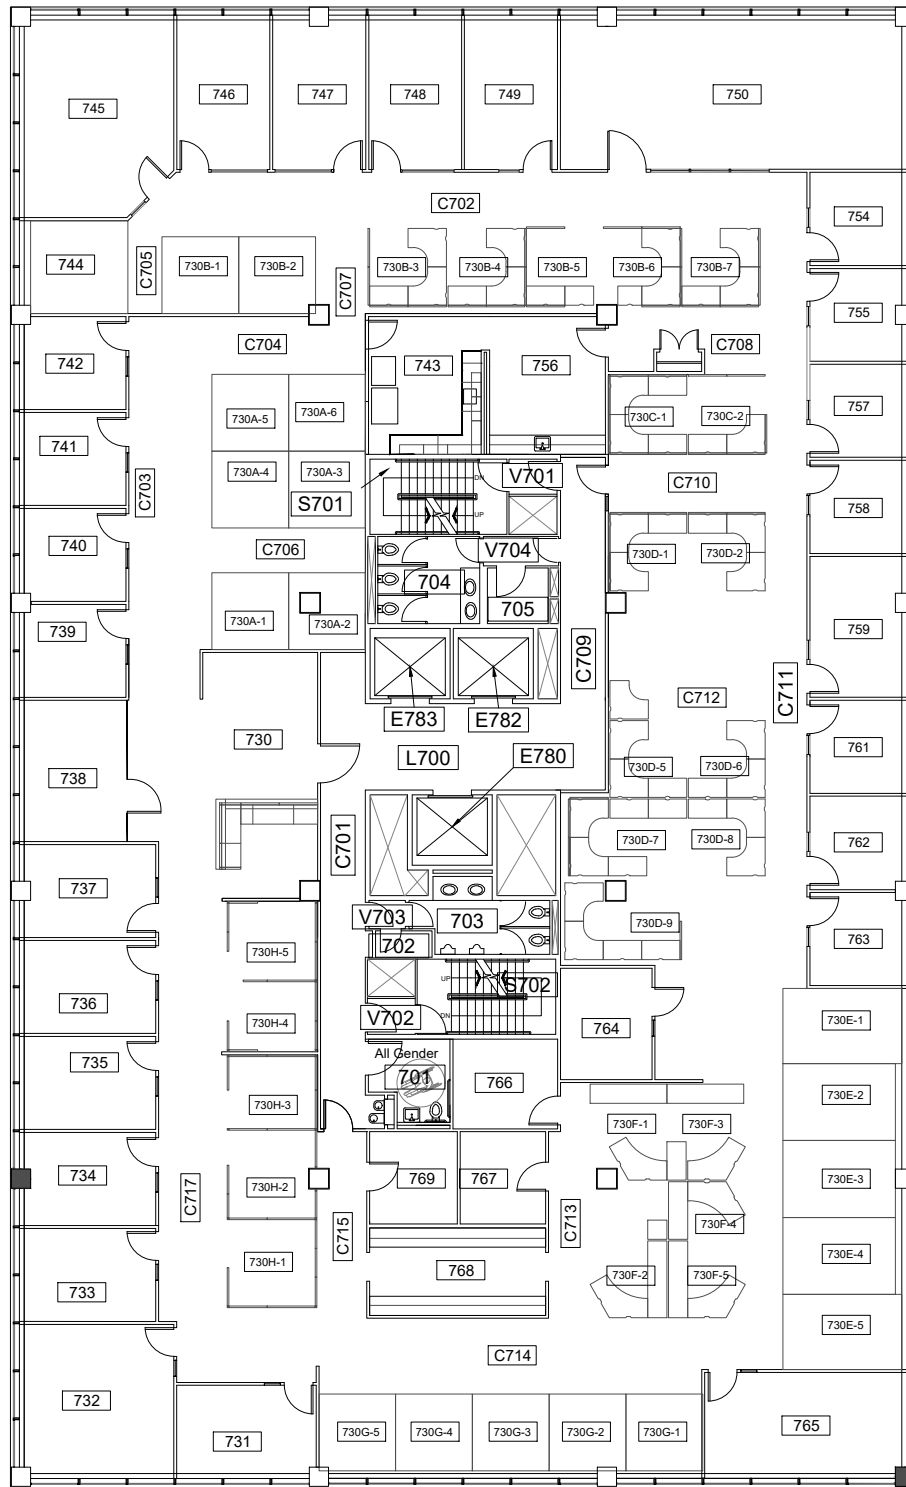



Scale  
1" = 20'-0"

 

SEVENTH FLOOR PLAN  
Richard & Maurine Neuberger Center  
1600 SW 4th Avenue

DRAWN BY:  
HH  
DATE:  
03/2020

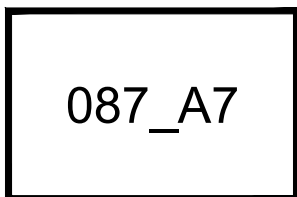

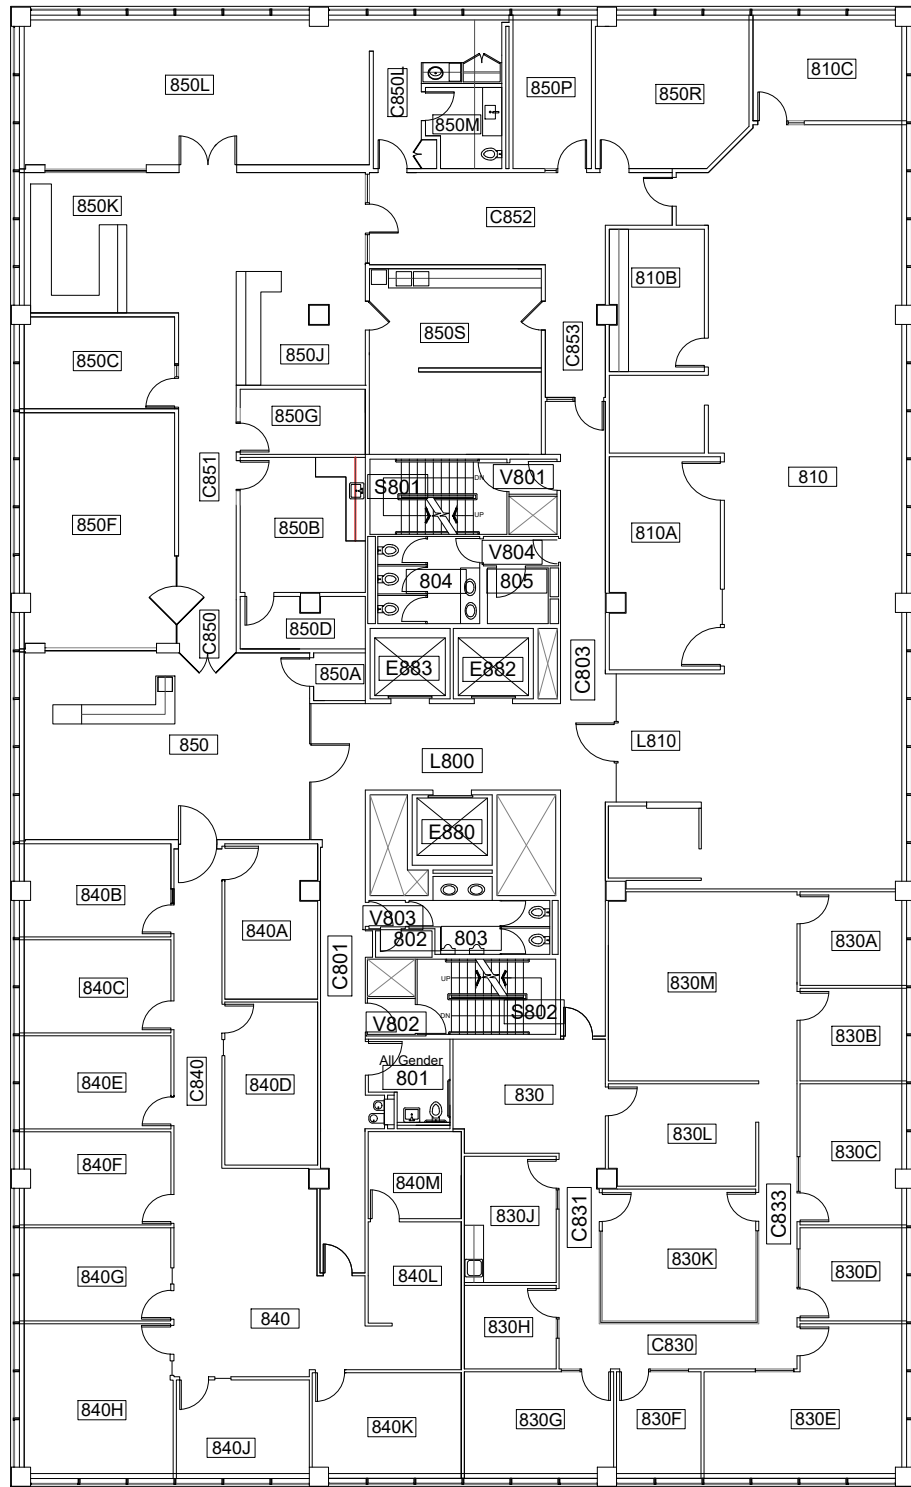


Scale  
 1" = 20'-0"




EIGHT FLOOR PLAN  
 Richard & Maurine Neuberger Center  
 1600 SW 4th Avenue

DRAWN BY:  
 HH  
 DATE:  
 03/2020

087\_A8

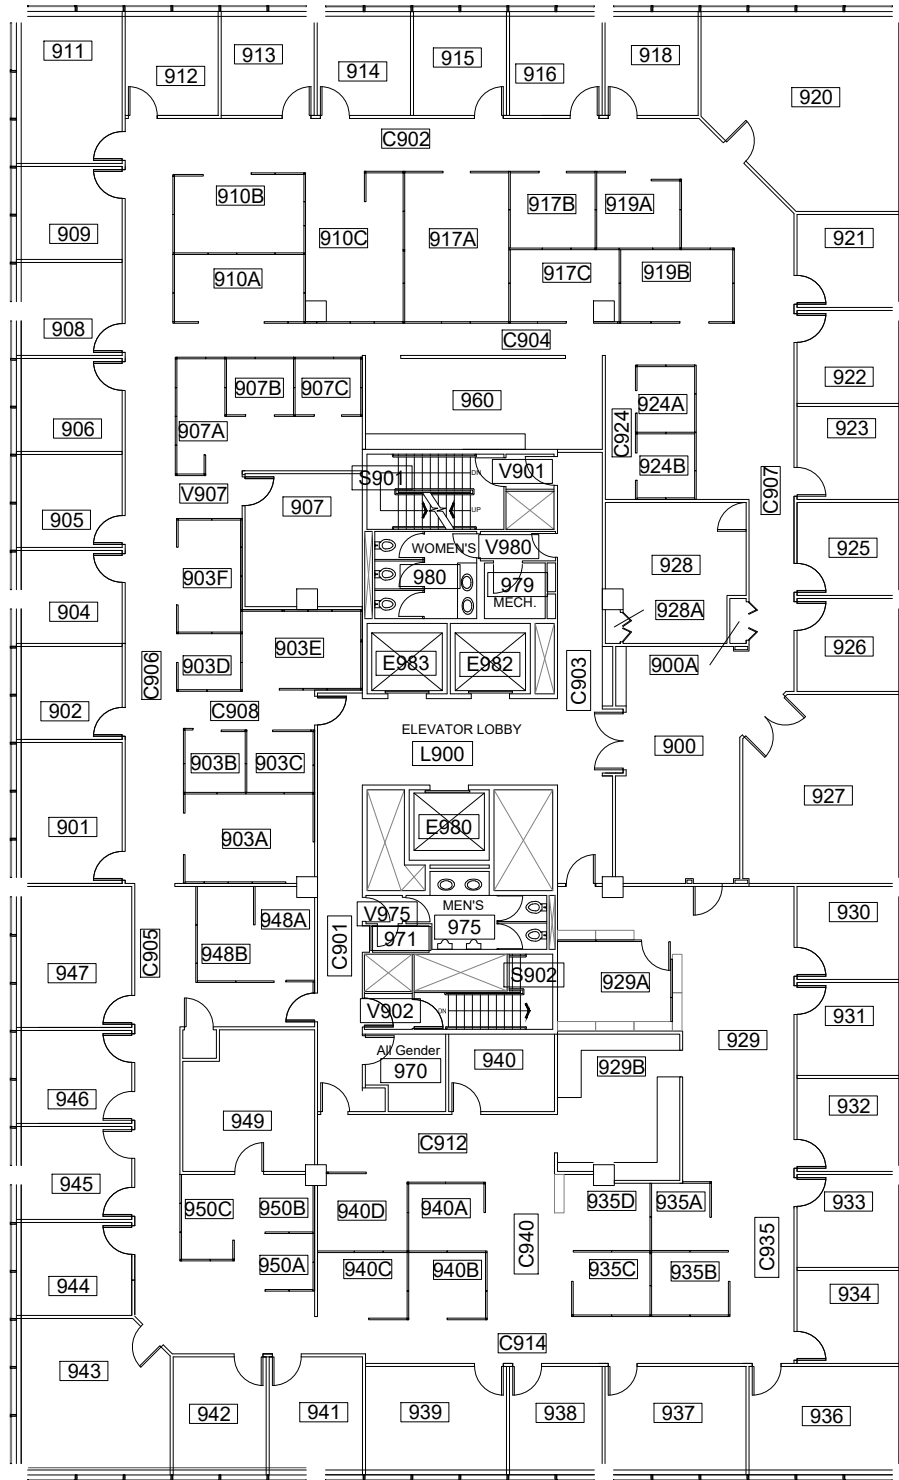


Scale  
1" = 20'-0"

 

NINTH FLOOR PLAN  
Richard & Maurine Neuberger Center  
1600 SW 4th Avenue


DRAWN BY:  
ASL  
DATE:  
03/2020

087\_A9

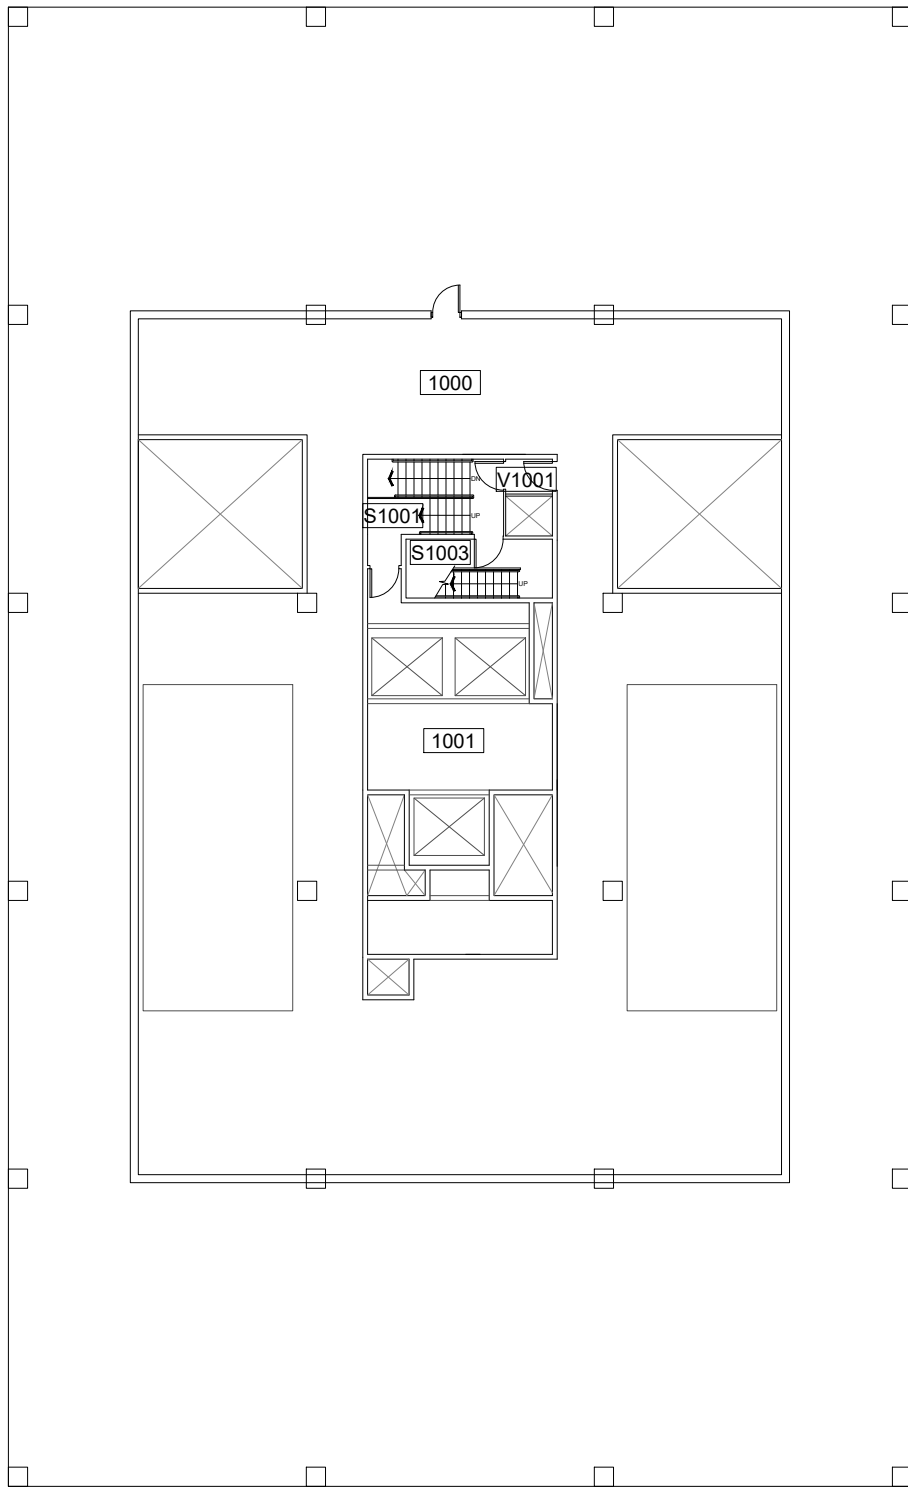

Scale


1" = 20'-0"

 


PENTHOUSE FLOORPLAN  
 Richard & Maurine Neuberger Center  
 1600 SW 4th Avenue

DRAWN BY:  
 HH  
 DATE:  
 03/2020

087\_A10

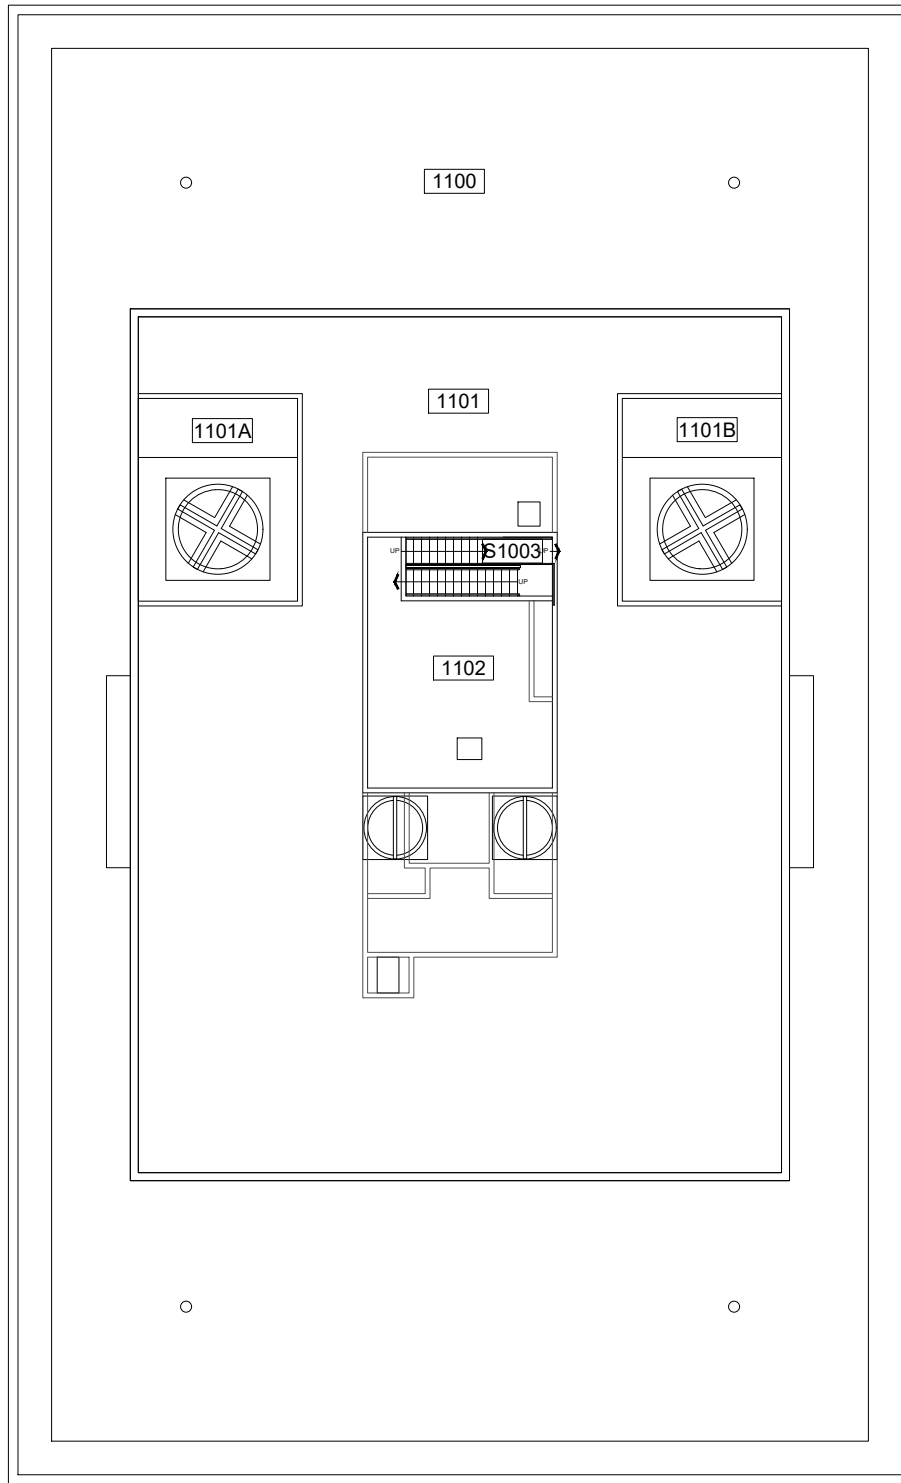

Scale  
1" = 20'-0"

 

ROOF FLOOR PLAN  
Richard & Maurine Neuberger Center  
1600 SW 4th Avenue

DRAWN BY:  
HH  
DATE:  
03/2020

087\_A11