



University Place Hotel (UP)

MAIN ENTRANCE ON FIRST FLOOR

If you need assistance, or an accommodation to access an office or classroom please contact:
For Student - Disability Resource Center at (503) 725-4150
For Employees - Human Resources at (503) 725-4926

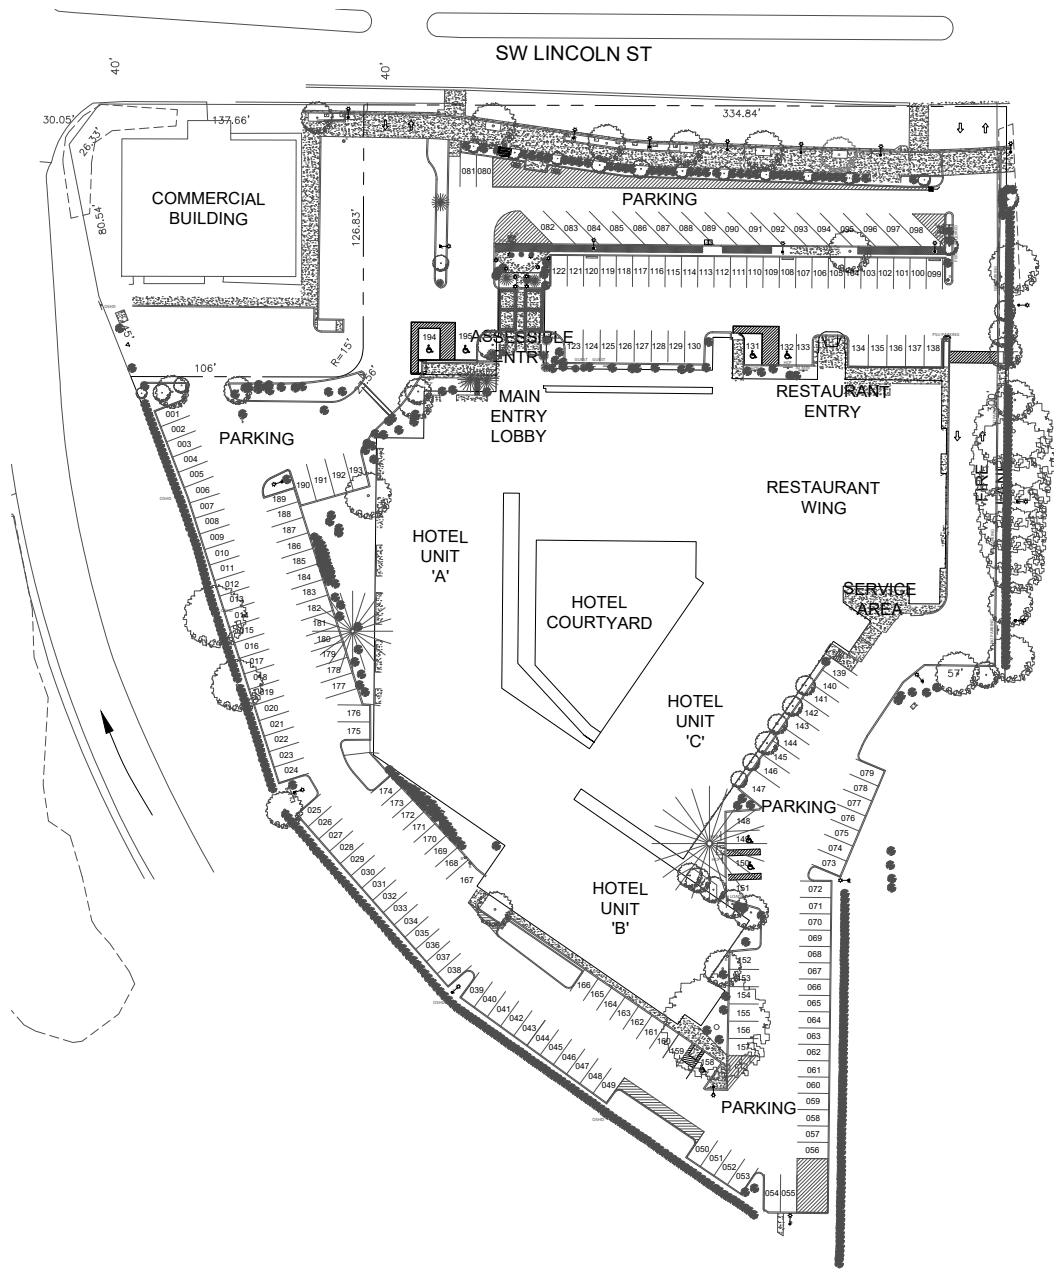


Scale
1" = 100'-0"

 

Site
University Place Hotel
310 SW Lincoln St, Portland, OR 97201


DRAWN BY:
TJK
DATE:
06/2023


093_A1

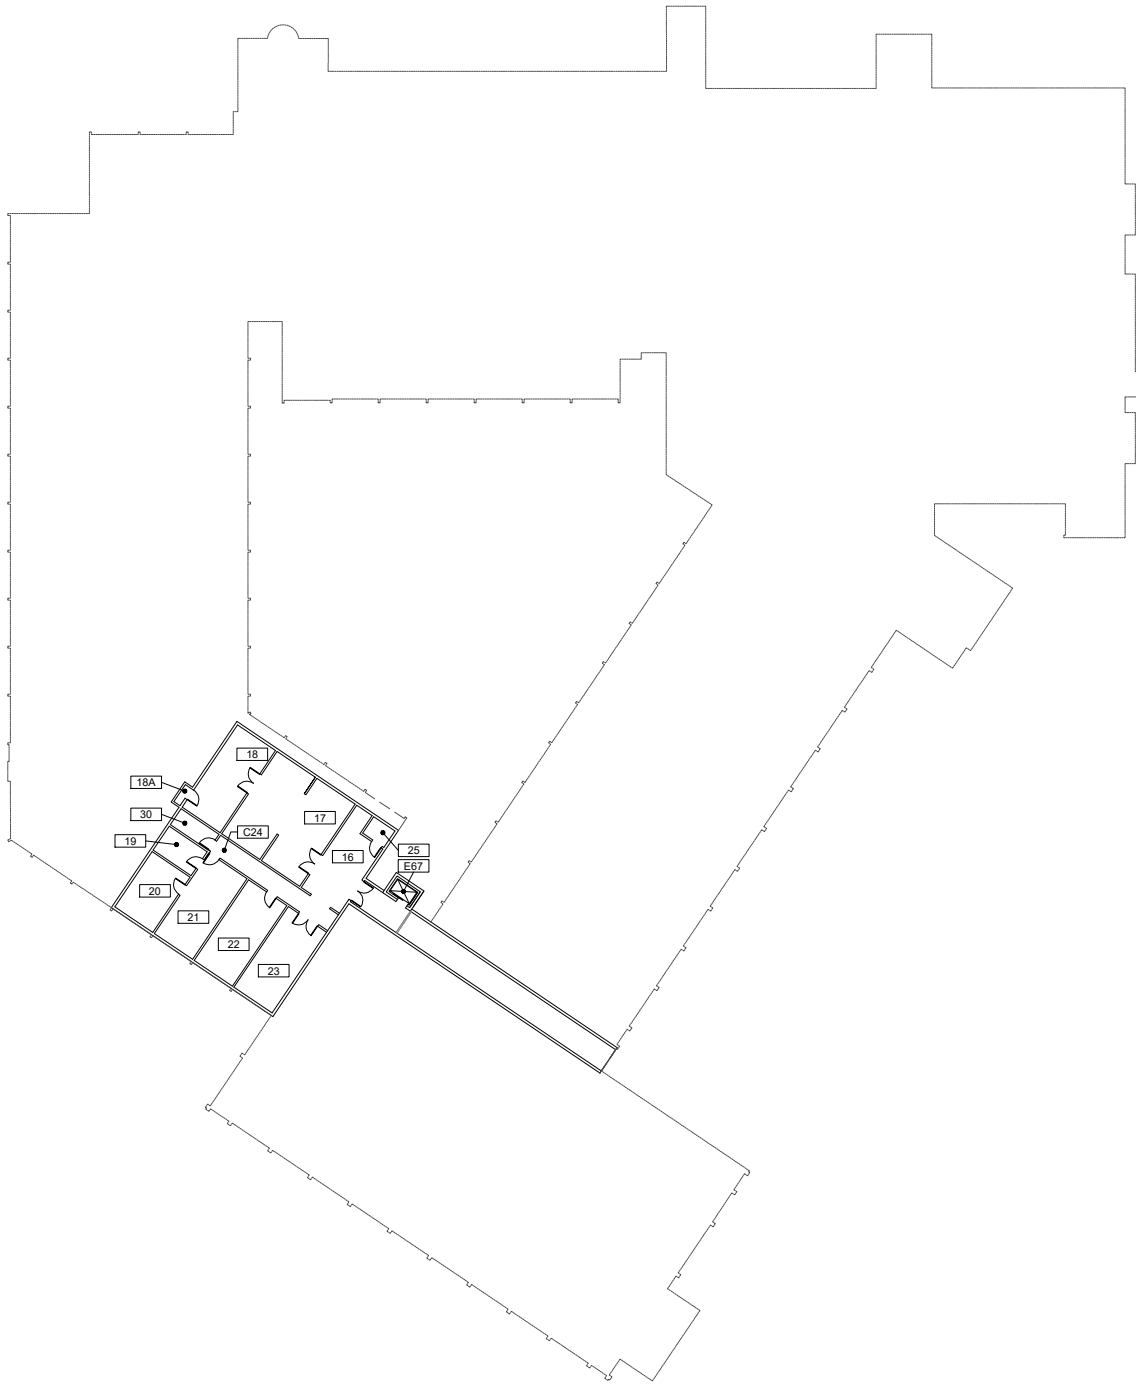


Scale

1" = 50'-0"

 

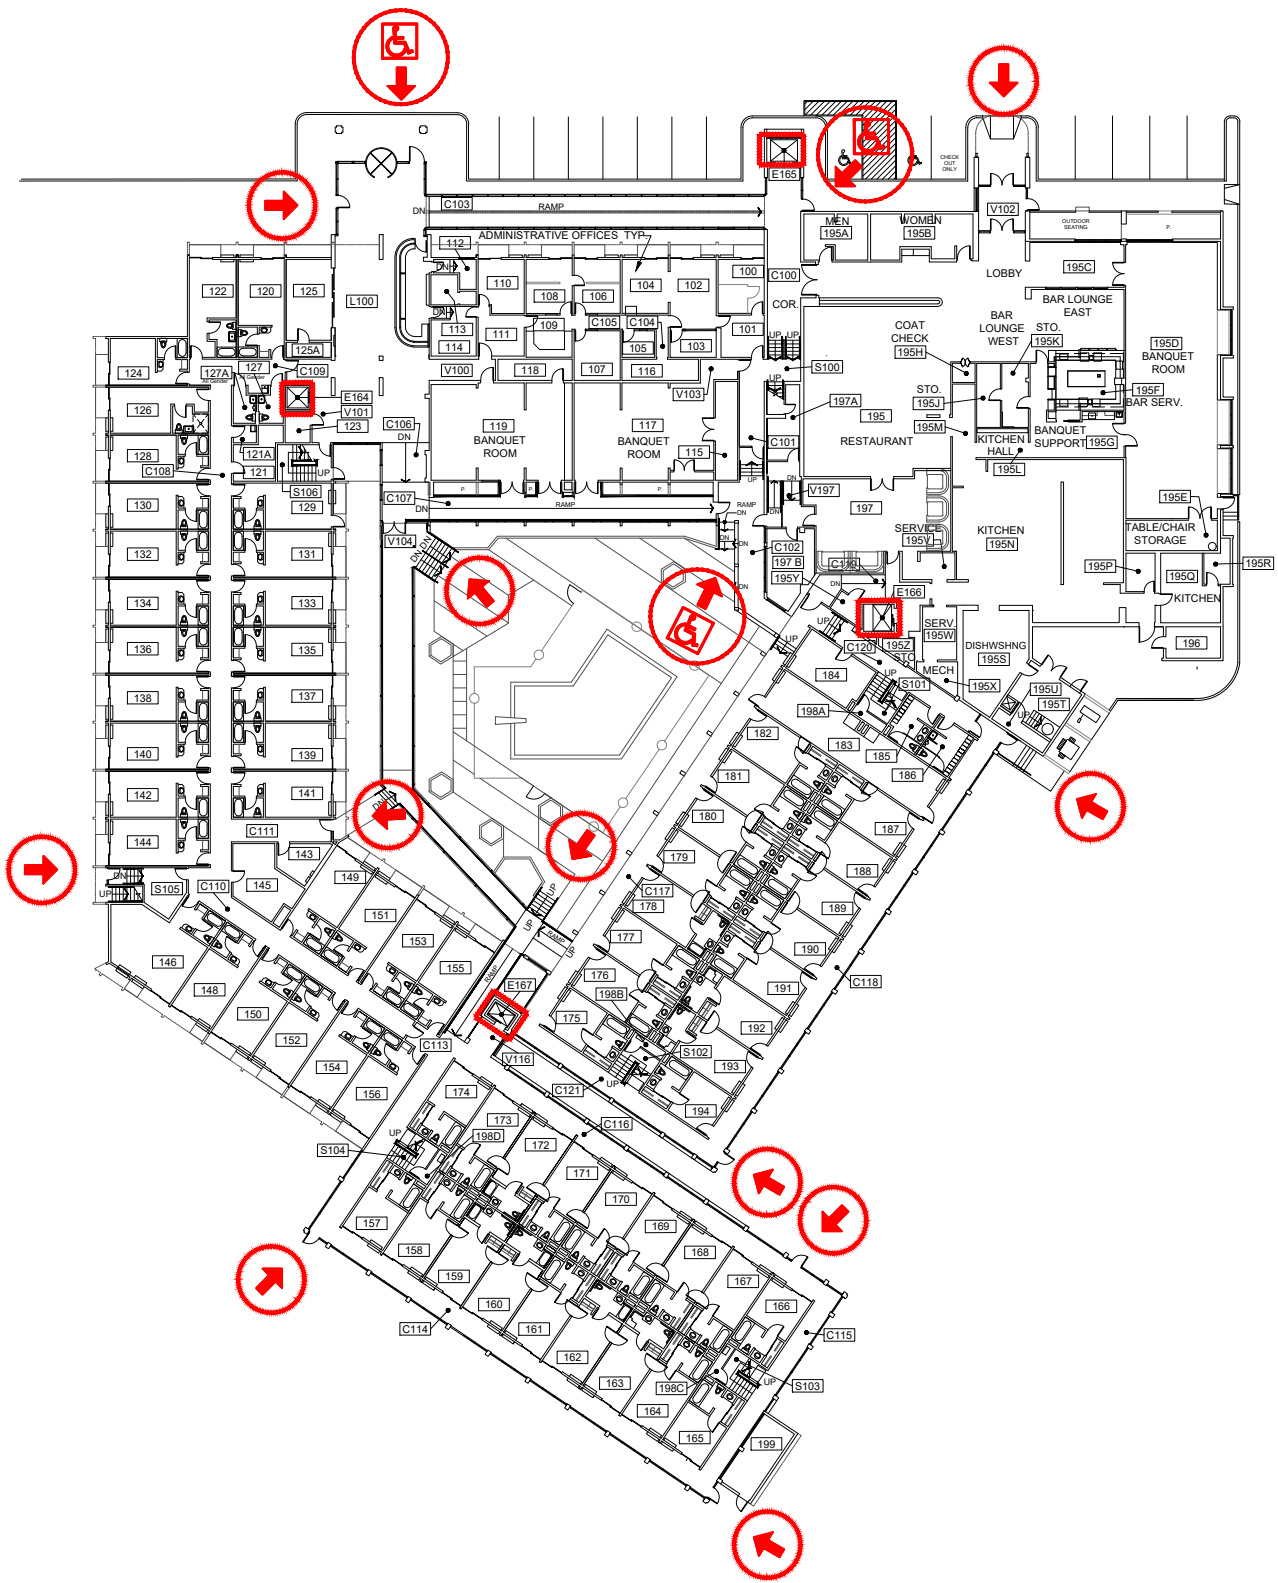

Scale
1" = 50'-0"

 

ELEVATOR ACCESS



WHEELCHAIR ACCESS




BUILDING ACCESS - NOT
WHEELCHAIR ACCESSIBLE




First Floor Plan
University Place Hotel
310 SW Lincoln St, Portland, OR 97201

DRAWN BY:
ASL
DATE:
12/2020

093_A3

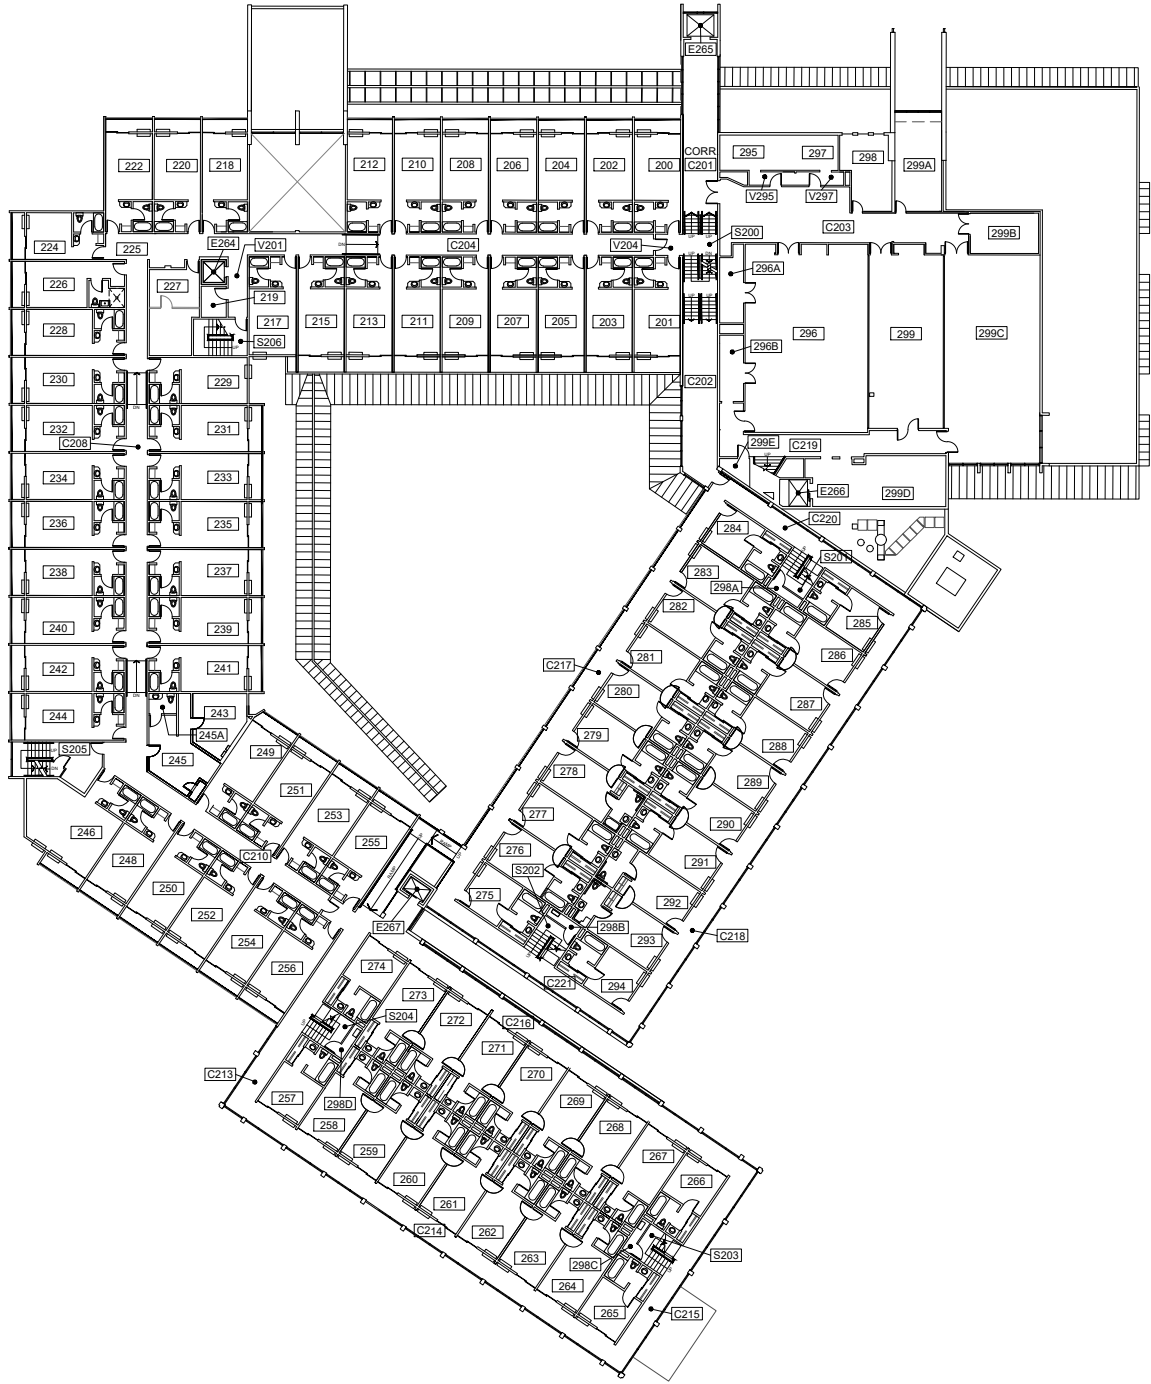


Scale
1" = 50'-0"

 


Second Floor Plan
University Place Hotel
310 SW Lincoln St, Portland, OR 97201

DRAWN BY:
ASL
DATE:
12/2020

093_A4

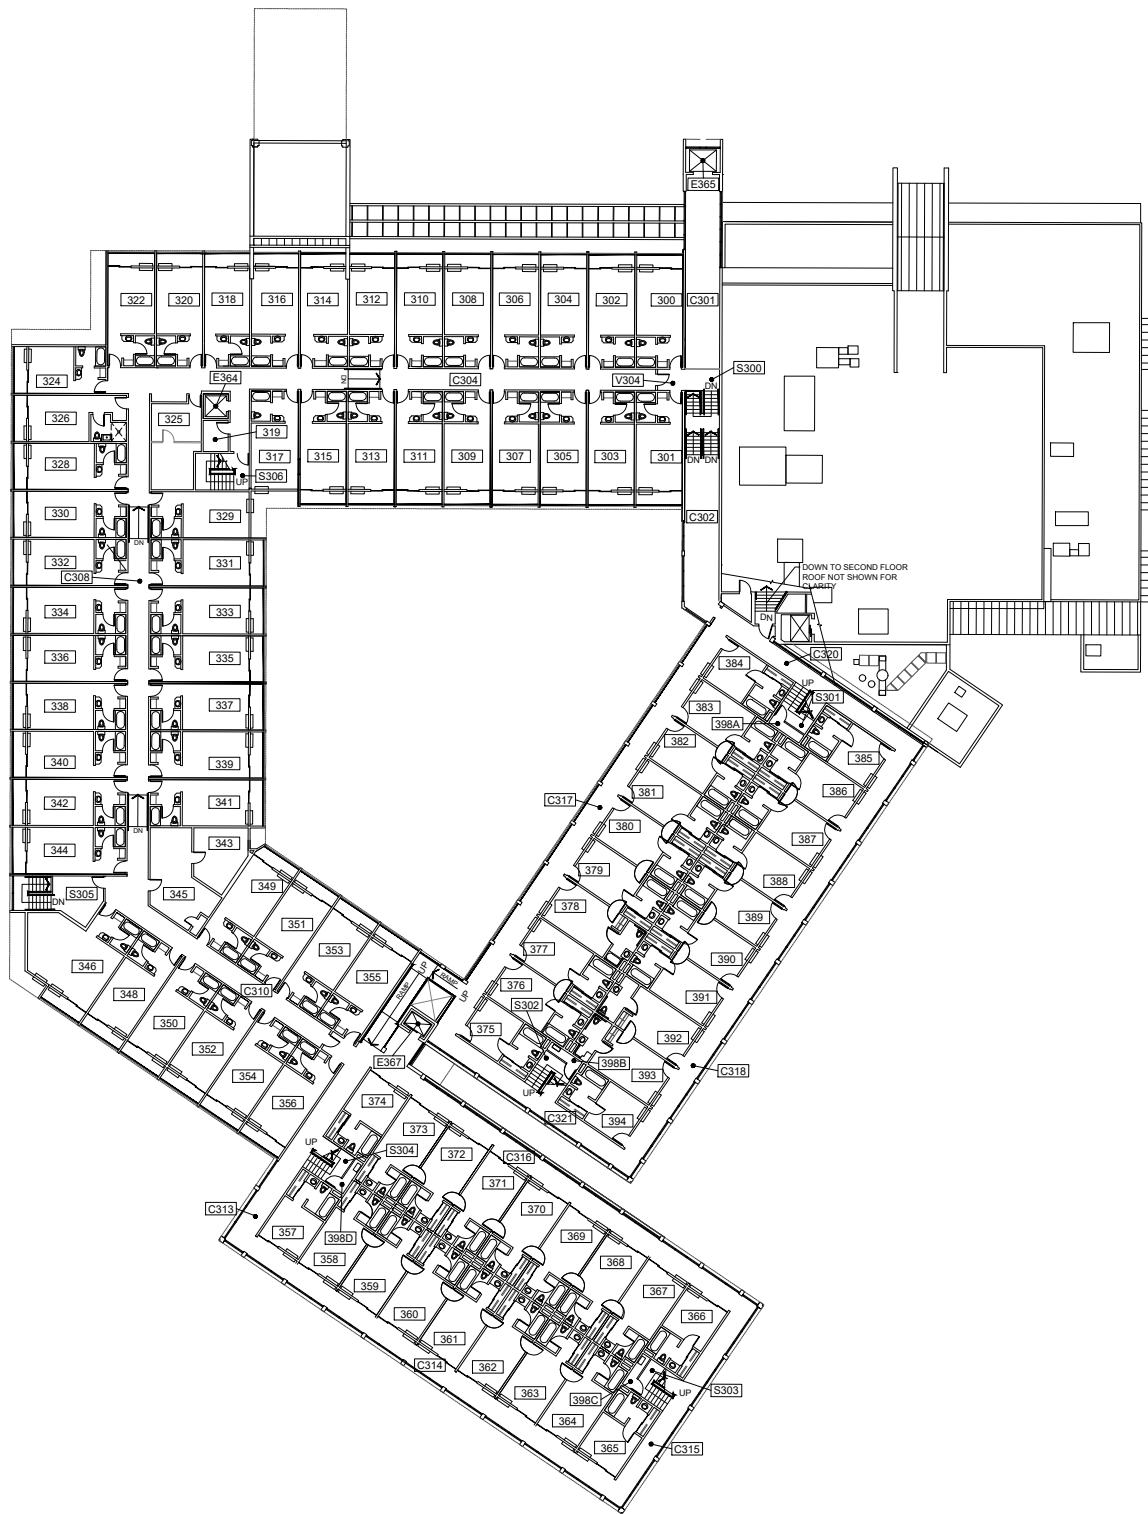



Scale
1" = 50'-0"

 


Third Floor Plan
University Place Hotel
310 SW Lincoln St, Portland, OR 97201

DRAWN BY:
ASL
DATE:
12/2020

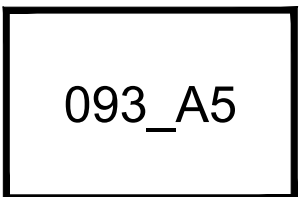

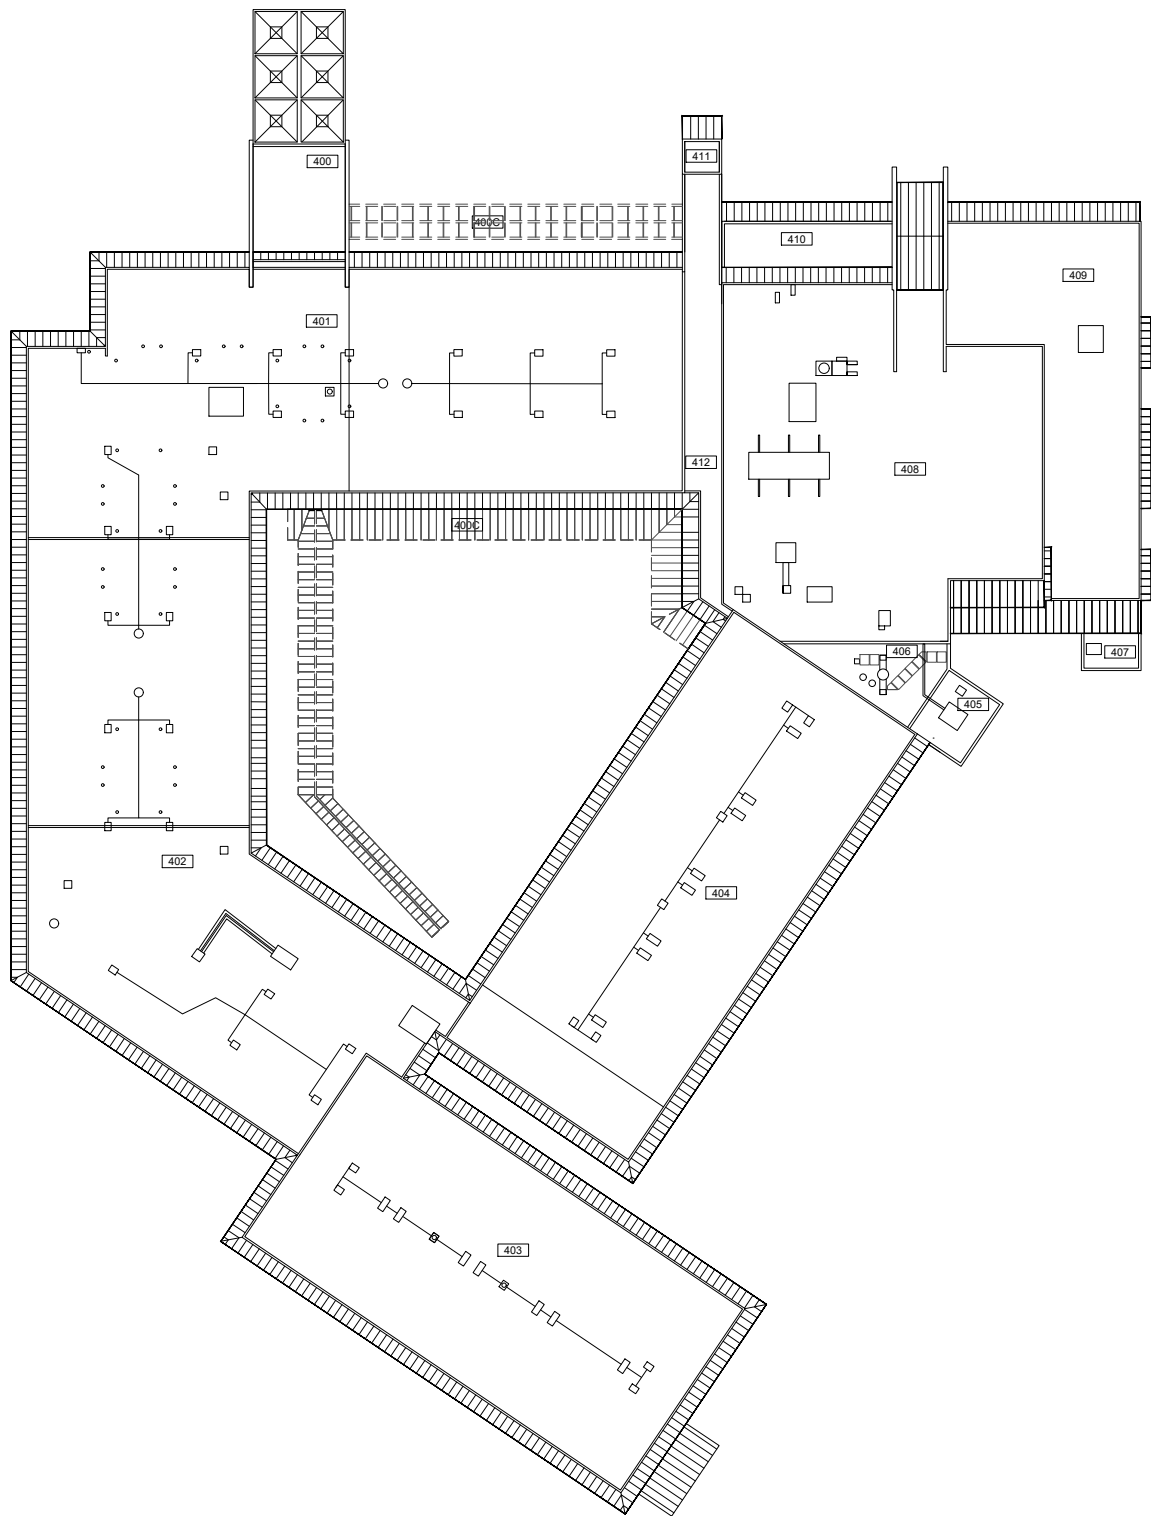

Scale
1" = 50'-0"

 

Roof Floor Plan
University Place Hotel
310 SW Lincoln St, Portland, OR 97201

DRAWN BY:
ASL
DATE:
12/2020

