



Fariborz Maseeh Hall (FMH)

MAIN ENTRANCE ON FIRST FLOOR

If you need assistance, or an accommodation to access an office or classroom please contact:
For Students - Disability Resource Center at (503) 725-4150 For Employees -Human Resources at (503) 725-4926

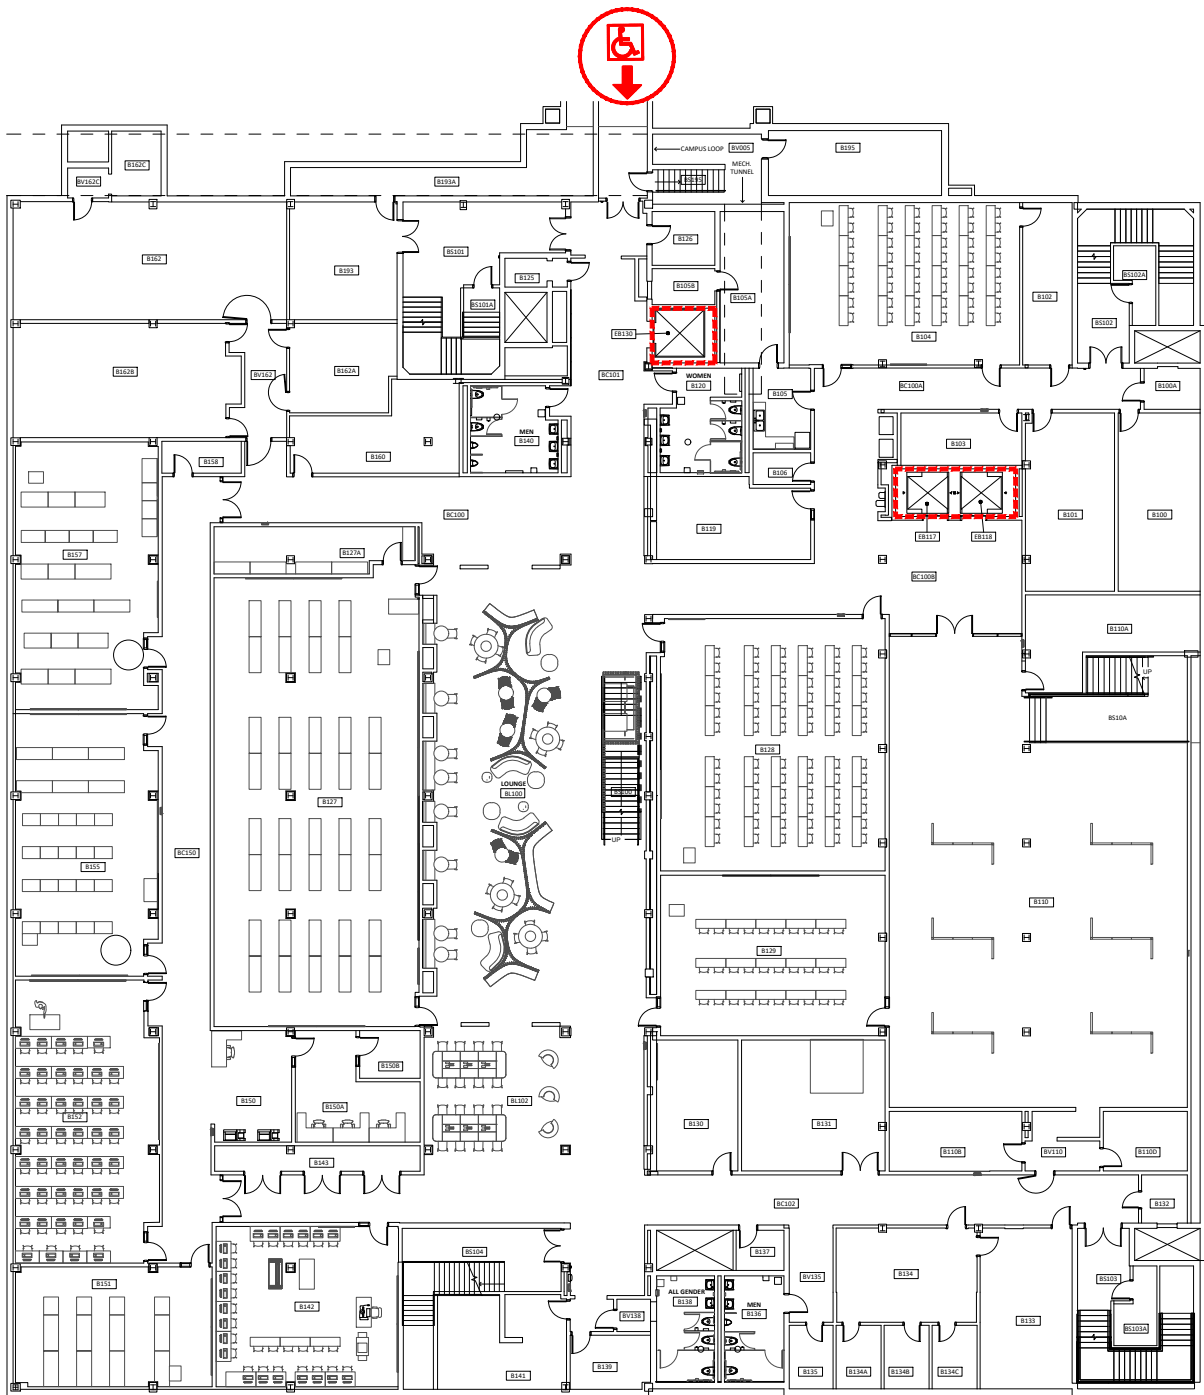

Basement
1/32" = 1'-0"

 

ELEVATOR ACCESS



WHEELCHAIR ACCESS



BUILDING ACCESS - NOT
WHEELCHAIR ACCESSIBLE




Portland State
波特蘭州立大學

FMH
Fariborz Maseeh Hall
1855 SW Broadway


DRAWN BY:
NR

DATE:
10/2024

199_A01

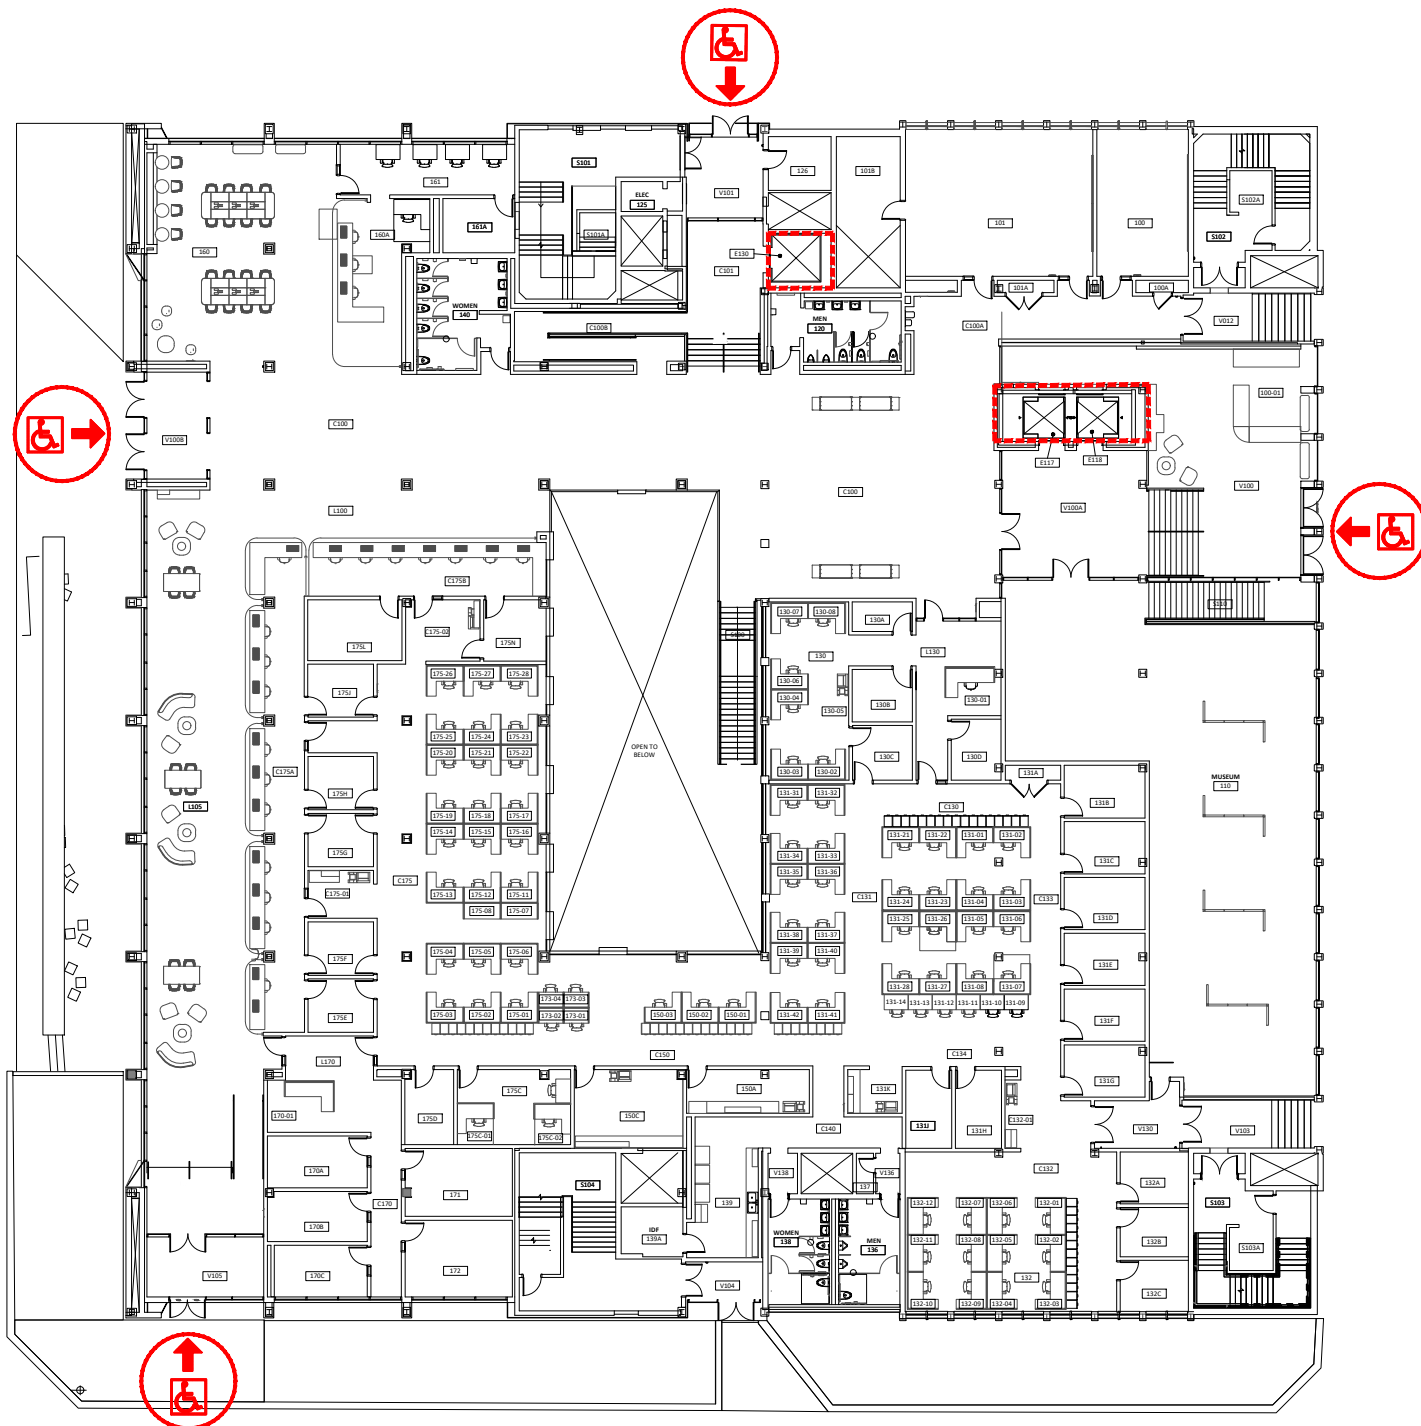

First Floor
1/32" = 1'-0"

 


ELEVATOR ACCESS



WHEELCHAIR ACCESS



BUILDING ACCESS - NOT
WHEELCHAIR ACCESSIBLE

 


FMH
Fariborz Maseeh Hall
1855 SW Broadway

DRAWN BY:
NR
DATE:
10/2024


199_A02



TO SMITH MEMORIAL STUDENT UNION

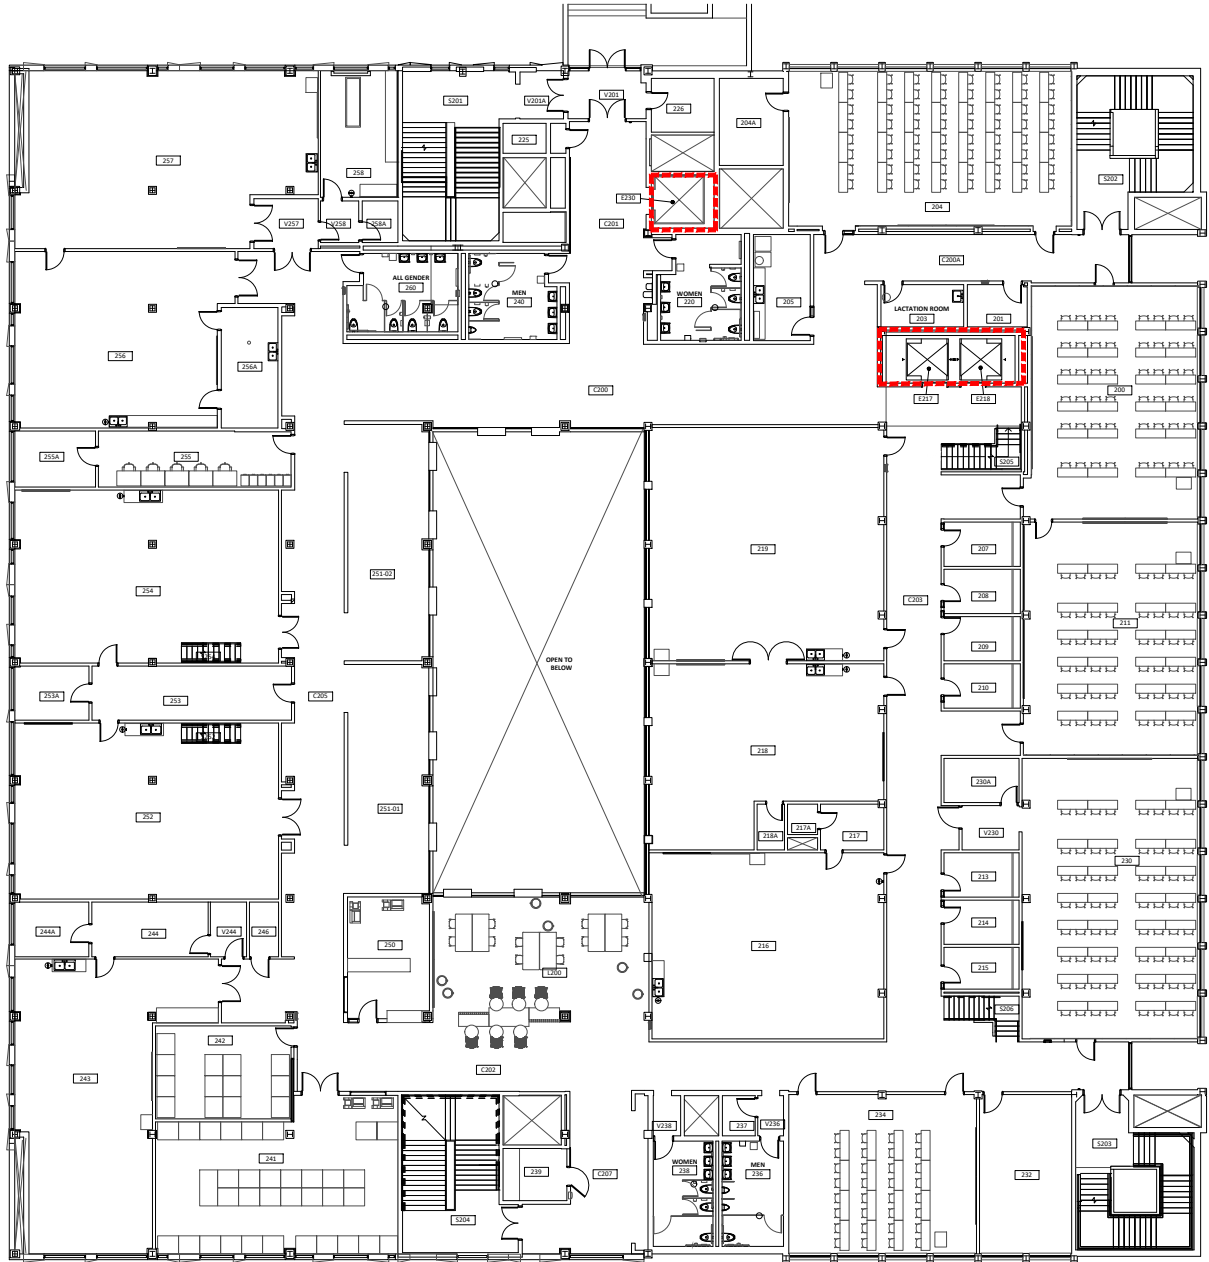

Second Floor
1/32" = 1'-0"

 

ELEVATOR ACCESS



WHEELCHAIR ACCESS



BUILDING ACCESS - NOT
WHEELCHAIR ACCESSIBLE




Portland State
波特蘭州立大學

FMH
Fariborz Maseeh Hall
1855 SW Broadway


DRAWN BY:
NR

DATE:
10/2024

199_A03

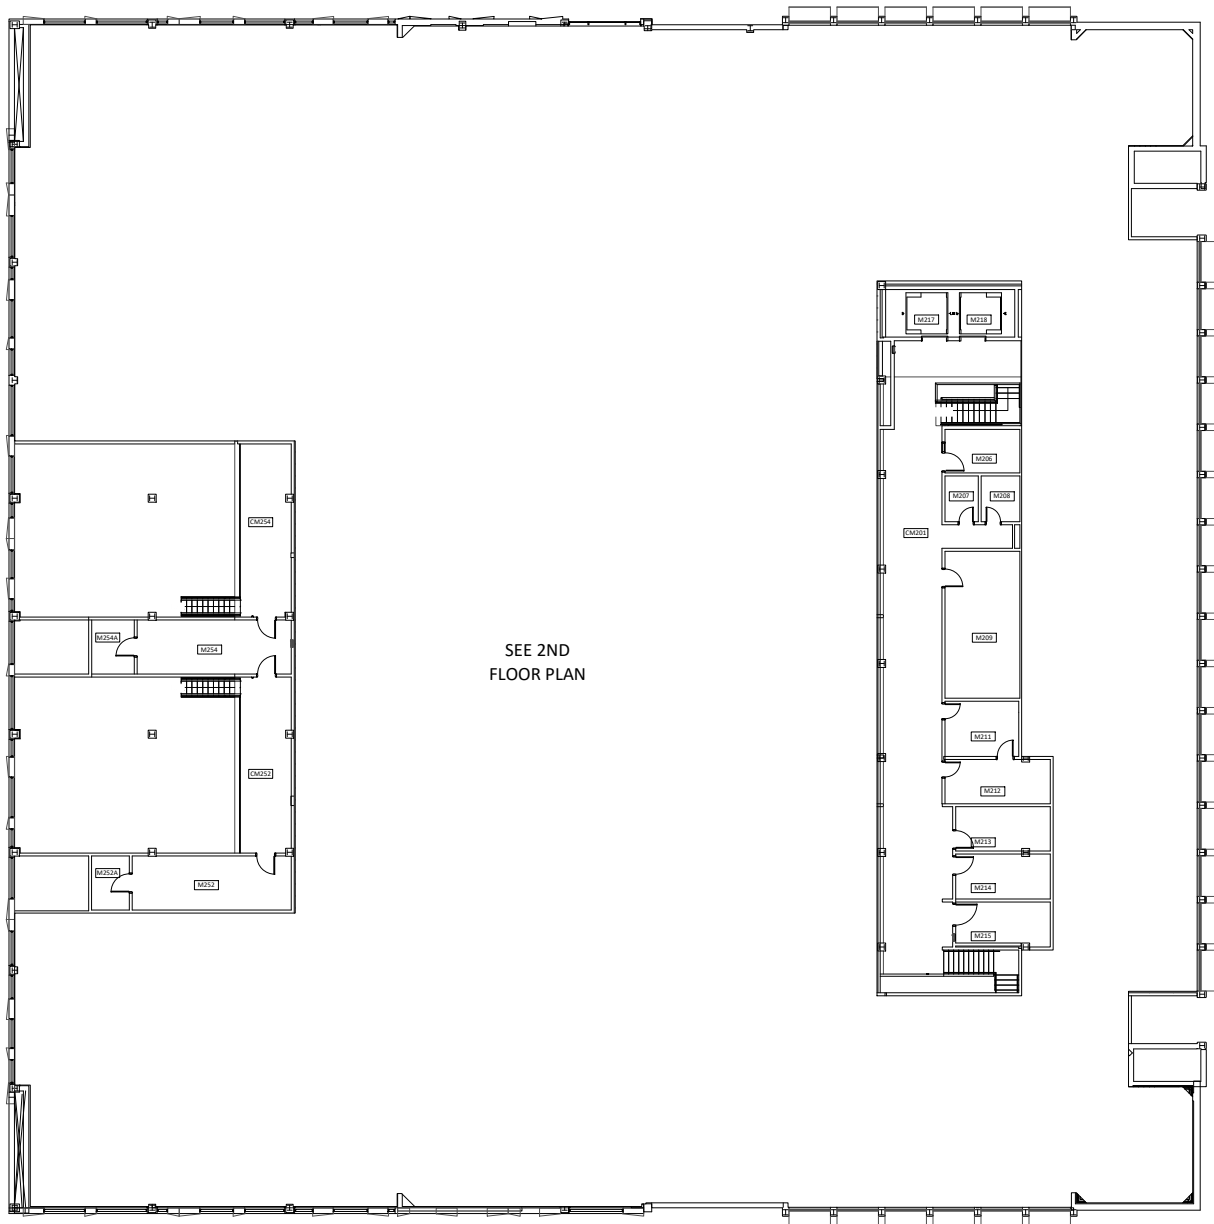

Second Floor Mezzanine
1/32" = 1'-0"

 

ELEVATOR ACCESS



WHEELCHAIR ACCESS



BUILDING ACCESS - NOT
WHEELCHAIR ACCESSIBLE




Portland State
UNIVERSITY

FMH
Fariborz Maseeh Hall
1855 SW Broadway


DRAWN BY:
NR

DATE:
10/2024

199_A04

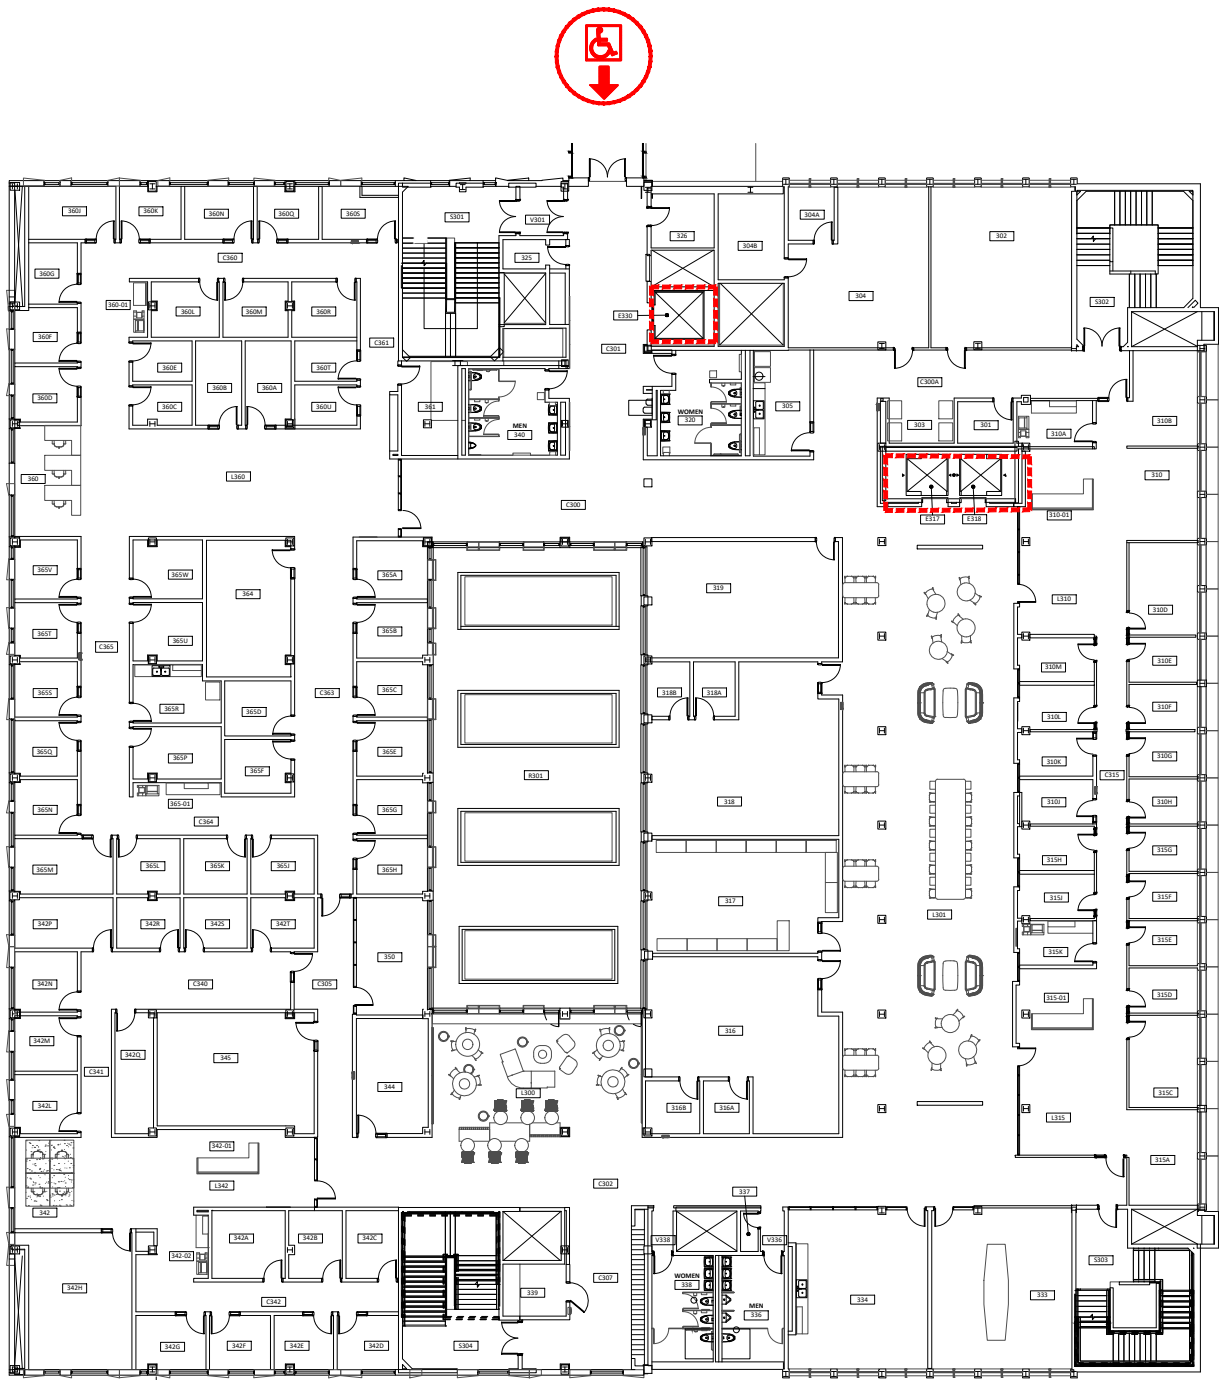

Third Floor
1/32" = 1'-0"

 

ELEVATOR ACCESS



WHEELCHAIR ACCESS



BUILDING ACCESS - NOT
WHEELCHAIR ACCESSIBLE




Portland State
PORTLAND STATE UNIVERSITY

FMH
Fariborz Maseeh Hall
1855 SW Broadway


DRAWN BY:
NR

DATE:
10/2024

199_A05

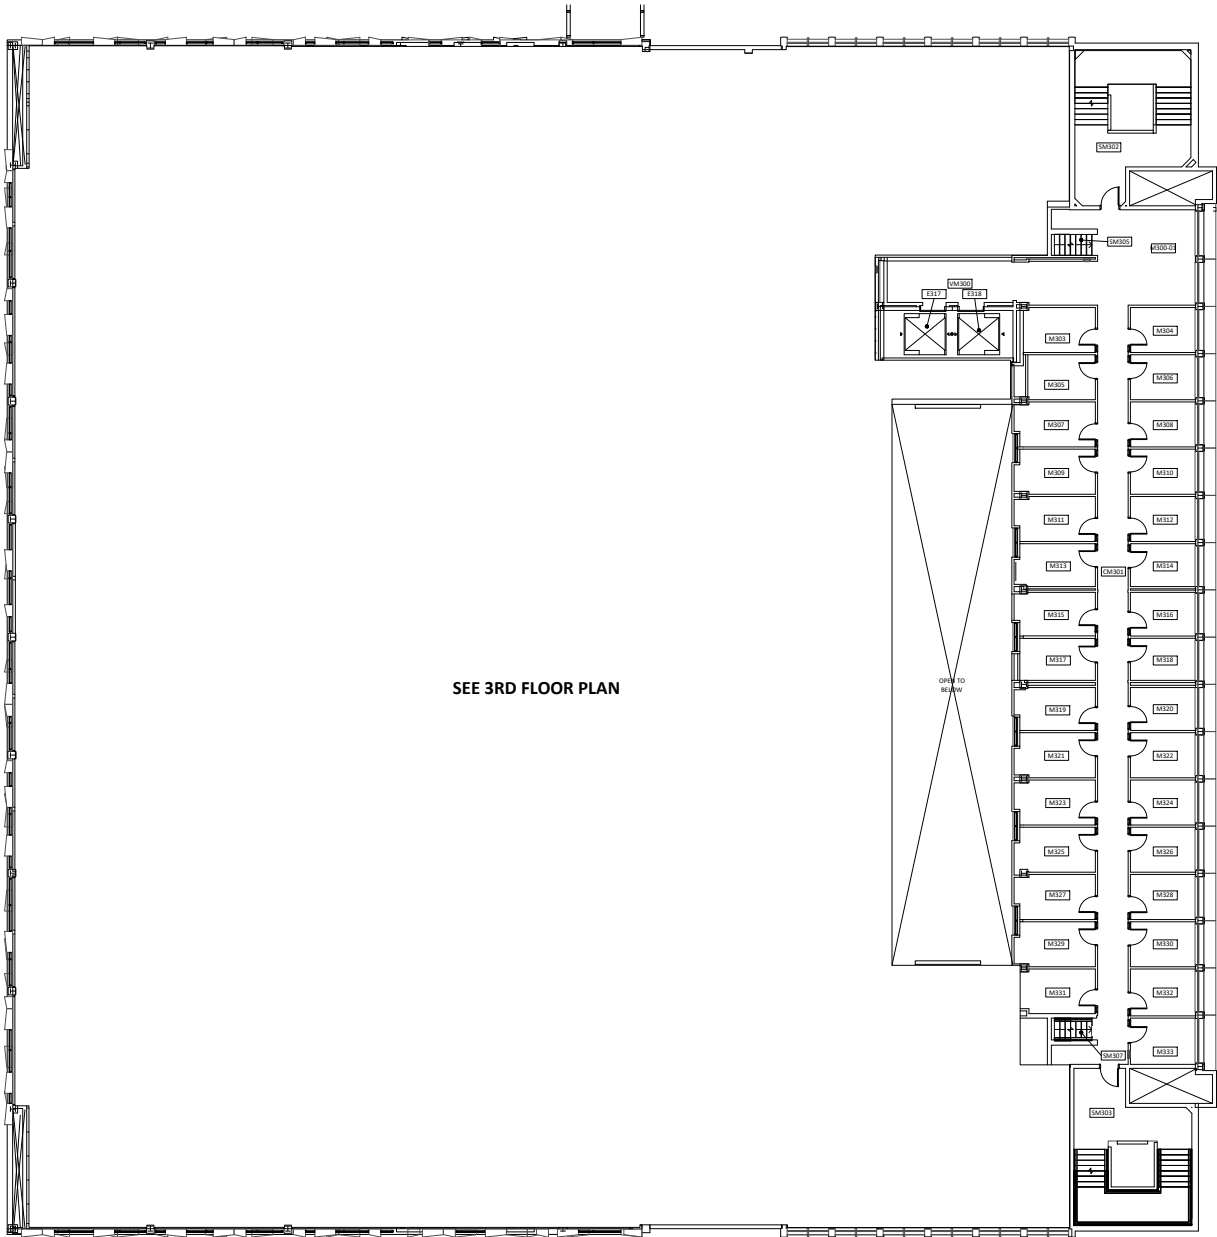

Third Floor Mezzanine
1/32" = 1'-0"

 

ELEVATOR ACCESS



WHEELCHAIR ACCESS



BUILDING ACCESS - NOT
WHEELCHAIR ACCESSIBLE




FMH
Fariborz Maseeh Hall
1855 SW Broadway

DRAWN BY:
NR


DATE:
10/2024

199_A06

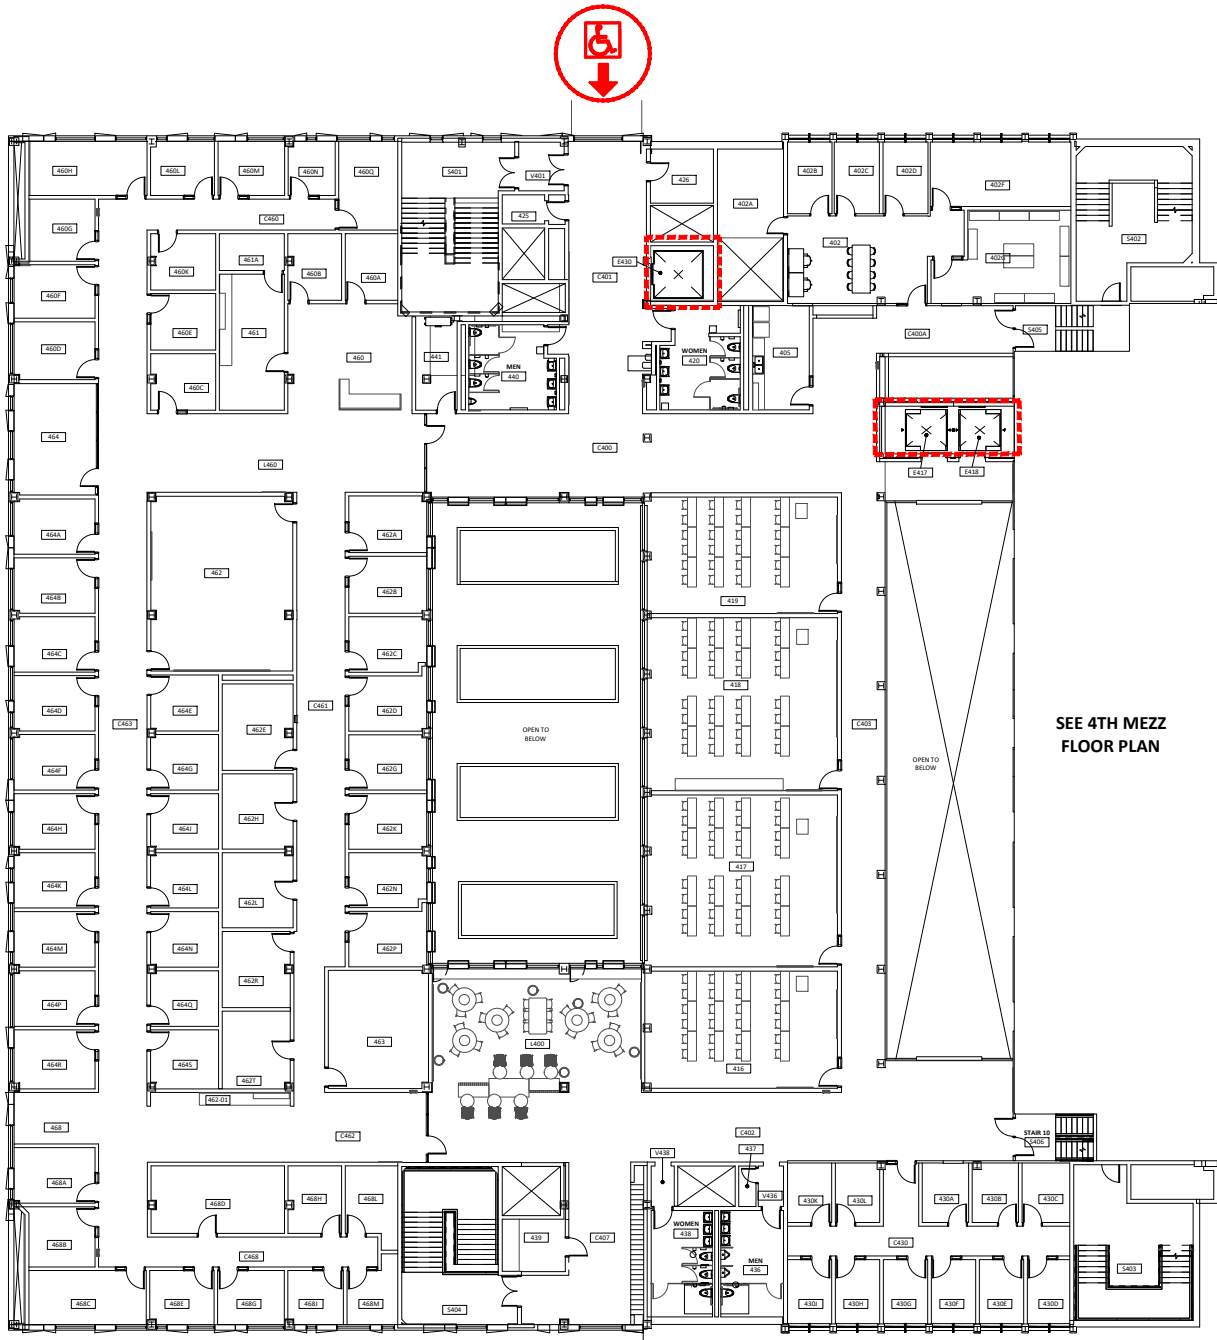

SEE 4TH MEZZ
FLOOR PLAN

Fourth Floor
1/32" = 1'-0"

 

ELEVATOR ACCESS



WHEELCHAIR ACCESS




BUILDING ACCESS - NOT
WHEELCHAIR ACCESSIBLE




FMH
Fariborz Maseeh Hall
1855 SW Broadway

DRAWN BY:
NR
DATE:
10/2024

199_A07

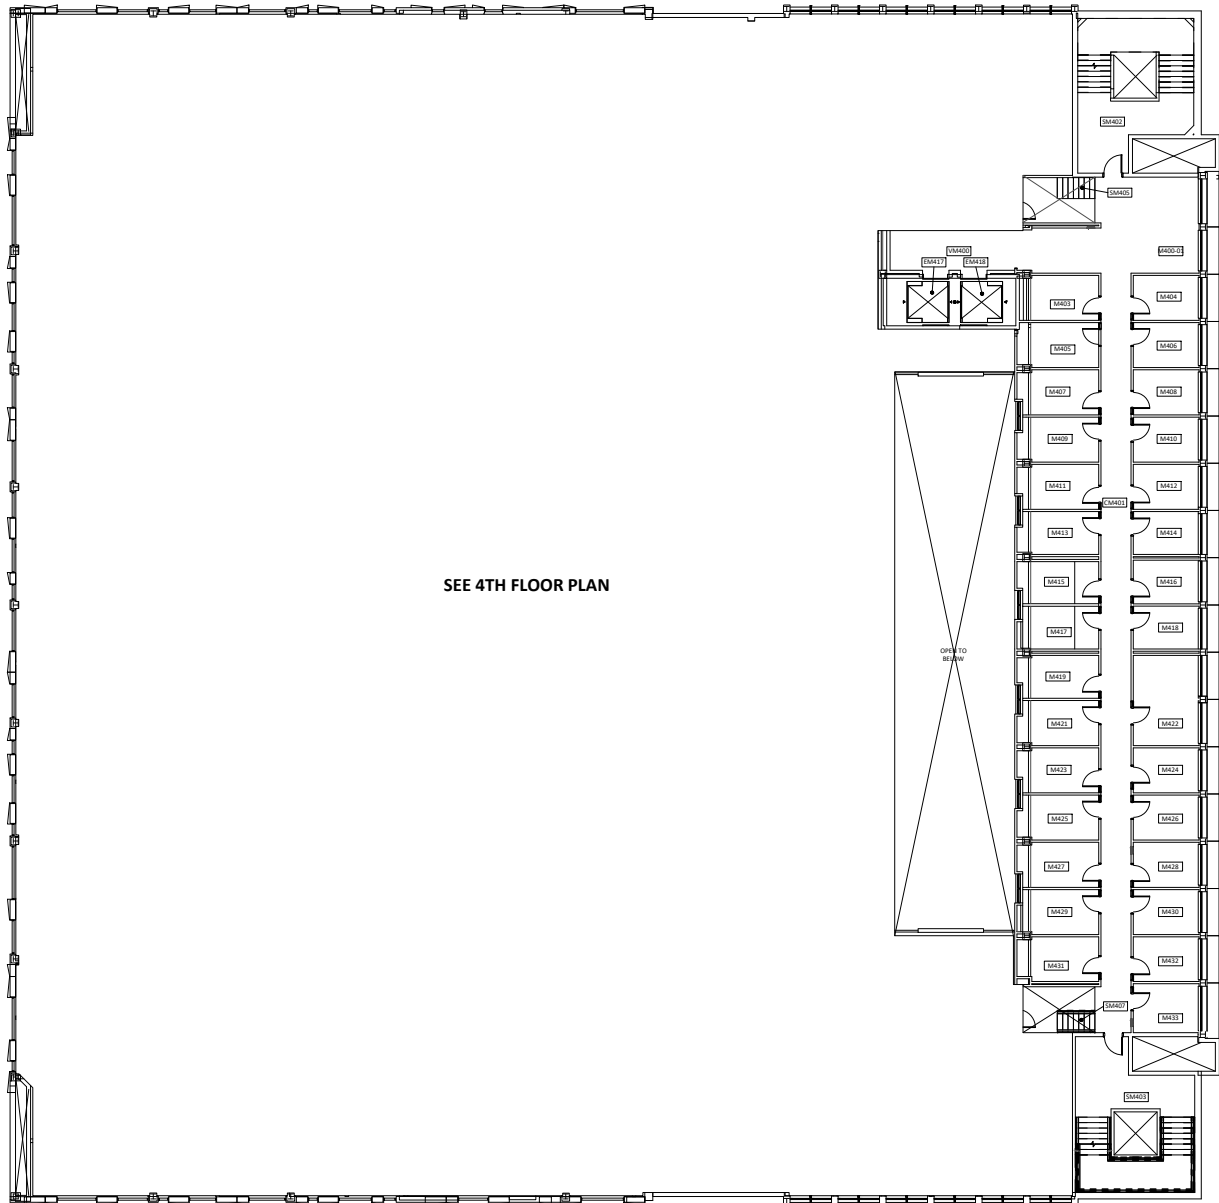

Fourth Floor Mezzanine
1/32" = 1'-0"

 

ELEVATOR ACCESS



WHEELCHAIR ACCESS




BUILDING ACCESS - NOT
WHEELCHAIR ACCESSIBLE



FMH
Fariborz Maseeh Hall
1855 SW Broadway

DRAWN BY:
NR
DATE:
10/2024

199_A08

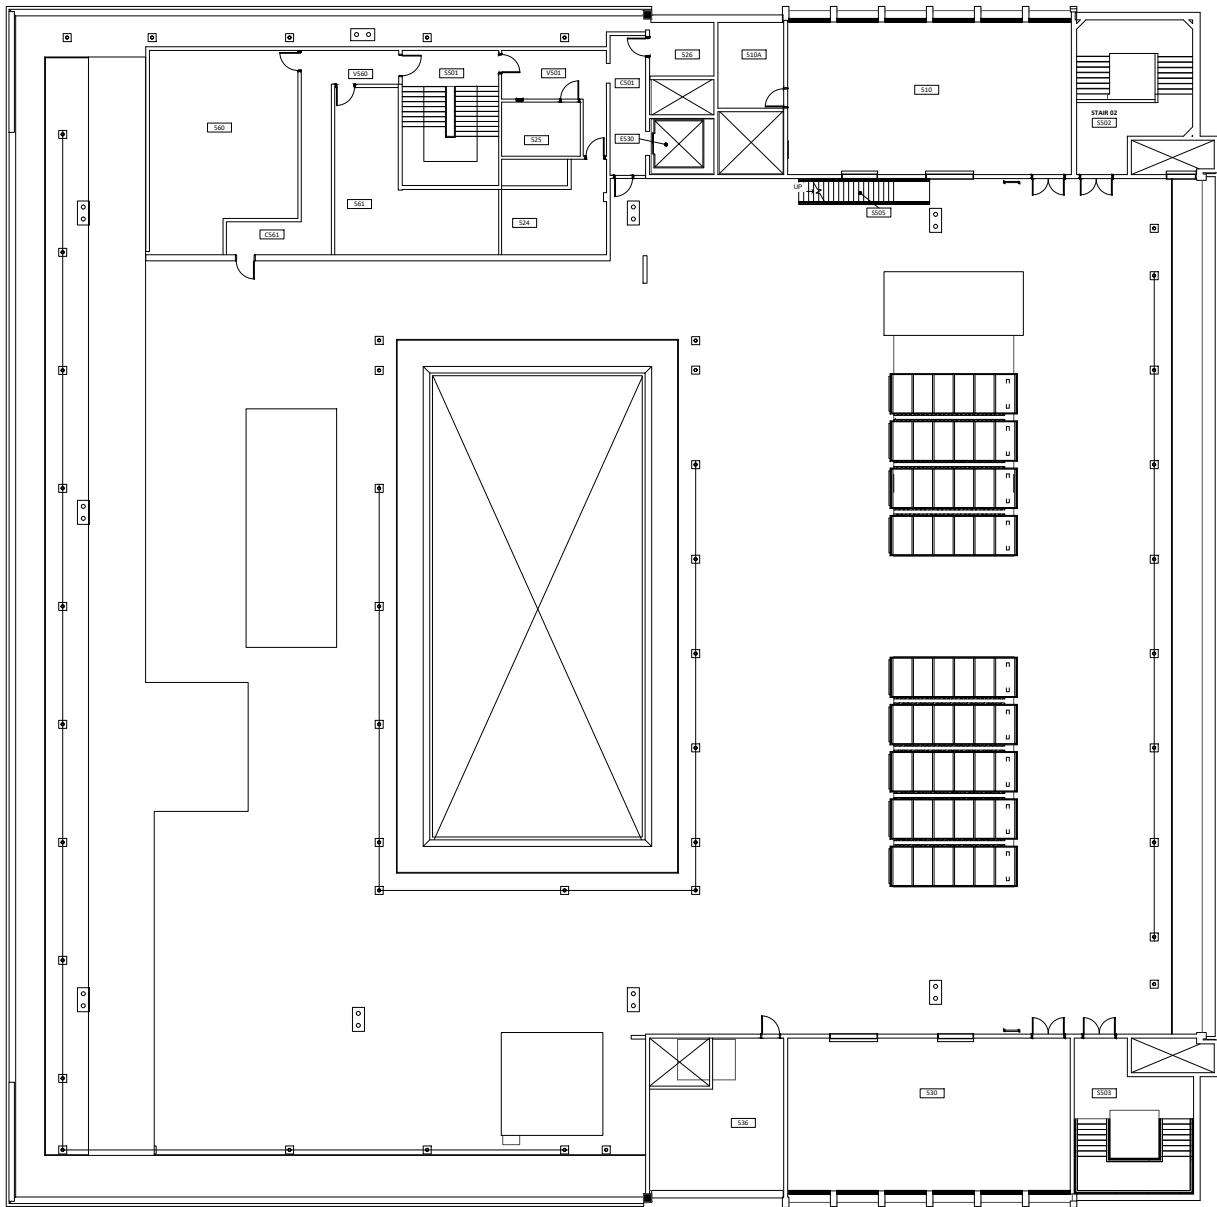

Penthouse
1/32" = 1'-0"



ELEVATOR ACCESS



WHEELCHAIR ACCESS



BUILDING ACCESS - NOT
WHEELCHAIR ACCESSIBLE



Portland State
UNIVERSITY

FMH
Fariborz Maseeh Hall
1855 SW Broadway

DRAWN BY:
NR
DATE:
10/2024

199_A09