



Science and Education Center (SEC)

MAIN ENTRANCE ON FIRST FLOOR

If you need assistance, or an accommodation to access an office or classroom please contact:
For Student - Disability Resource Center at (503) 725-4150
For Employees - Human Resources at (503) 725-4926

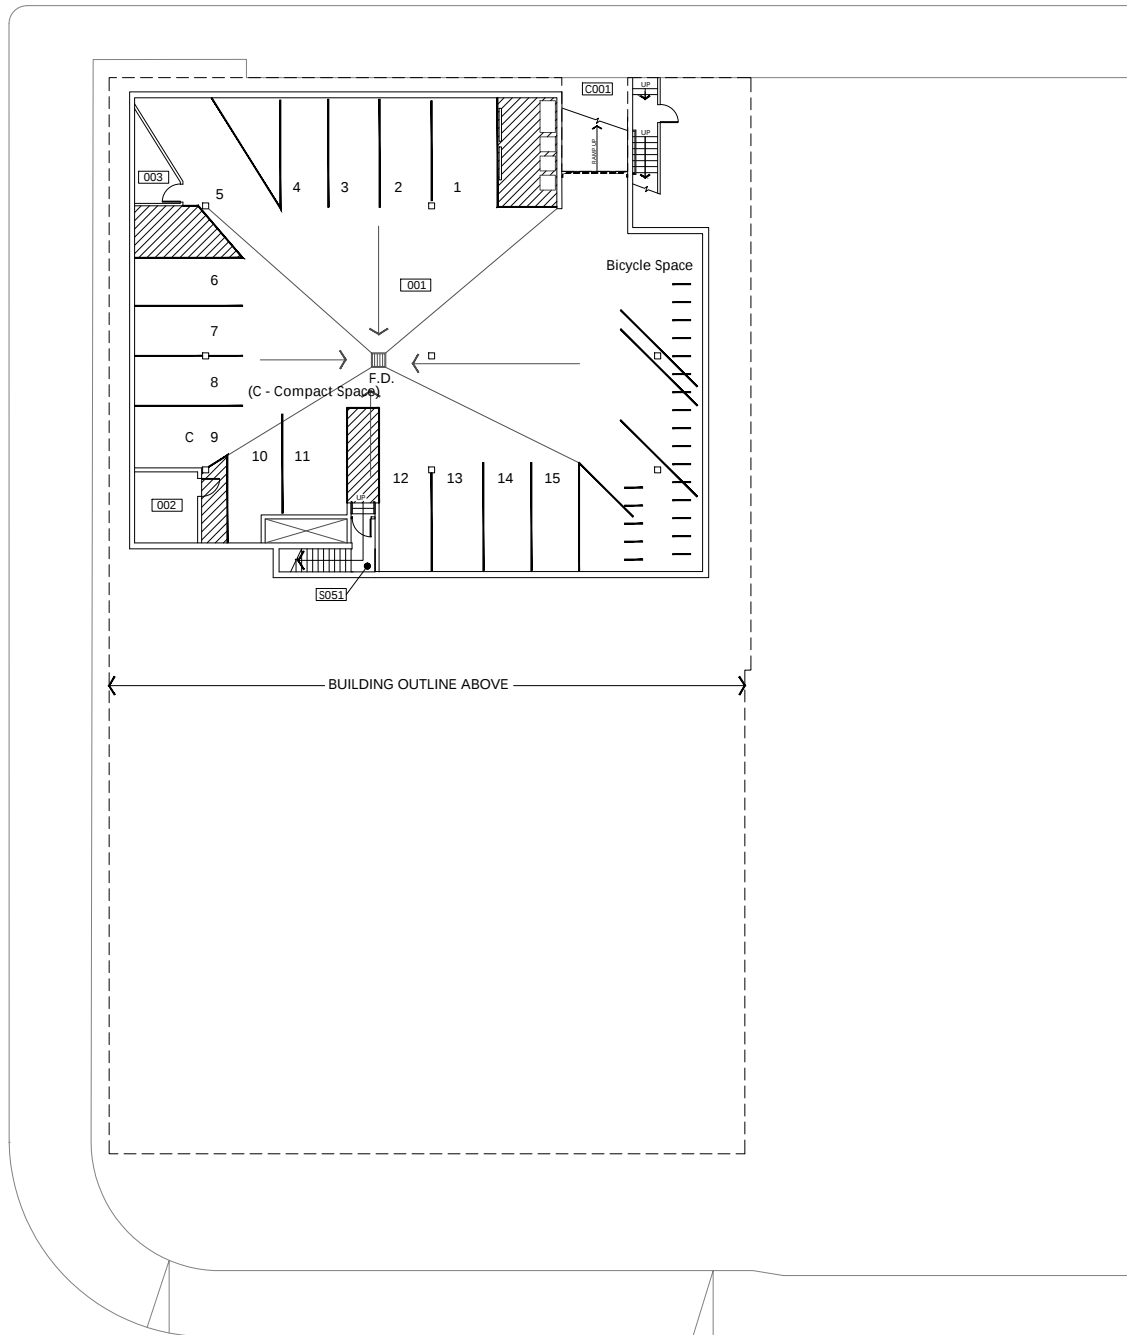

Basement
1/32" = 1'-0"

 

ELEVATOR ACCESS



WHEELCHAIR ACCESS



BUILDING ACCESS - NOT
WHEELCHAIR ACCESSIBLE




Portland State
UNIVERSITY

SEC
Science & Education Center
2130 SW 5th Ave

DRAWN BY:
NR

DATE:
10/2024

022_AB1

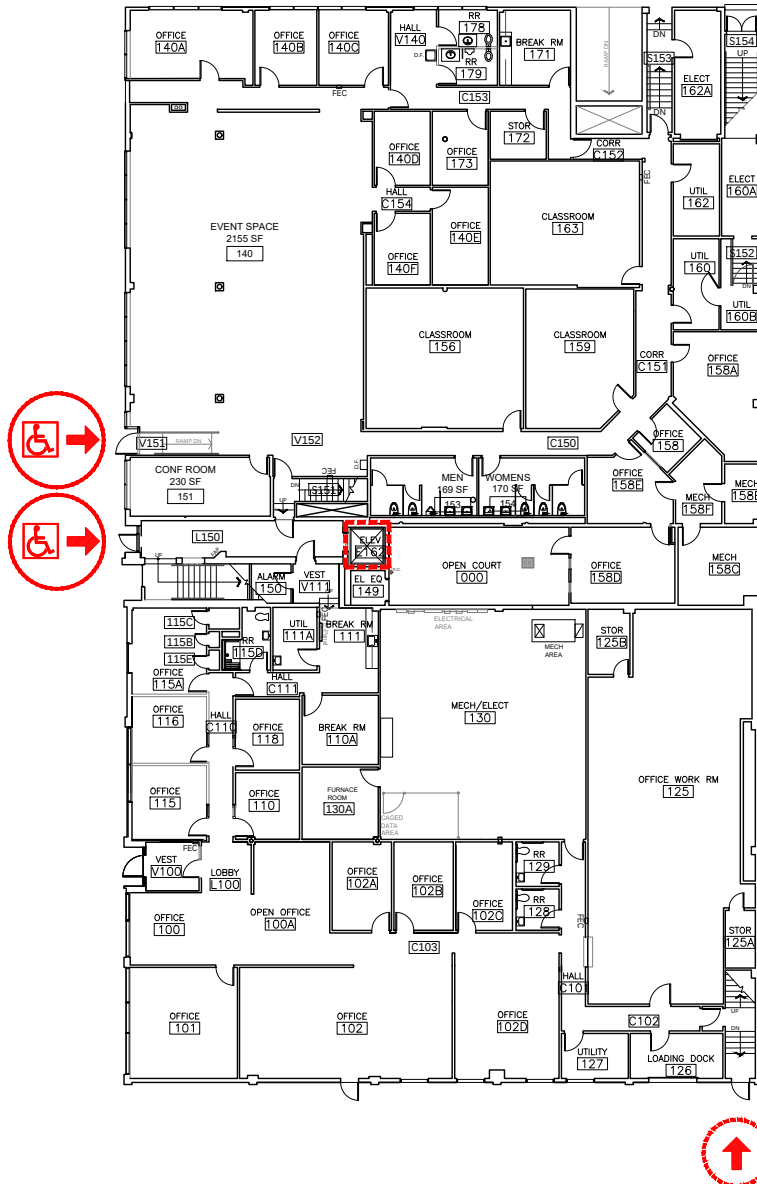

FIRST FLOOR PLAN

1/32" = 1'-0"



ELEVATOR ACCESS



WHEELCHAIR ACCESS



BUILDING ACCESS - NOT
WHEELCHAIR ACCESSIBLE



Portland State
UNIVERSITY

SEC
Science & Education Center
2130 SW 5th Ave

DRAWN BY:
NR

DATE:
10/2024

022_A1

022_A2