


Shattuck Hall

MAIN ENTRANCE IS ON THE FIRST FLOOR

If you need assistance, or an accommodation to access an office or classroom please contact:
For Student - Disability Resource Center at (503) 725-4150
For Employees - Human Resources at (503) 725-4926

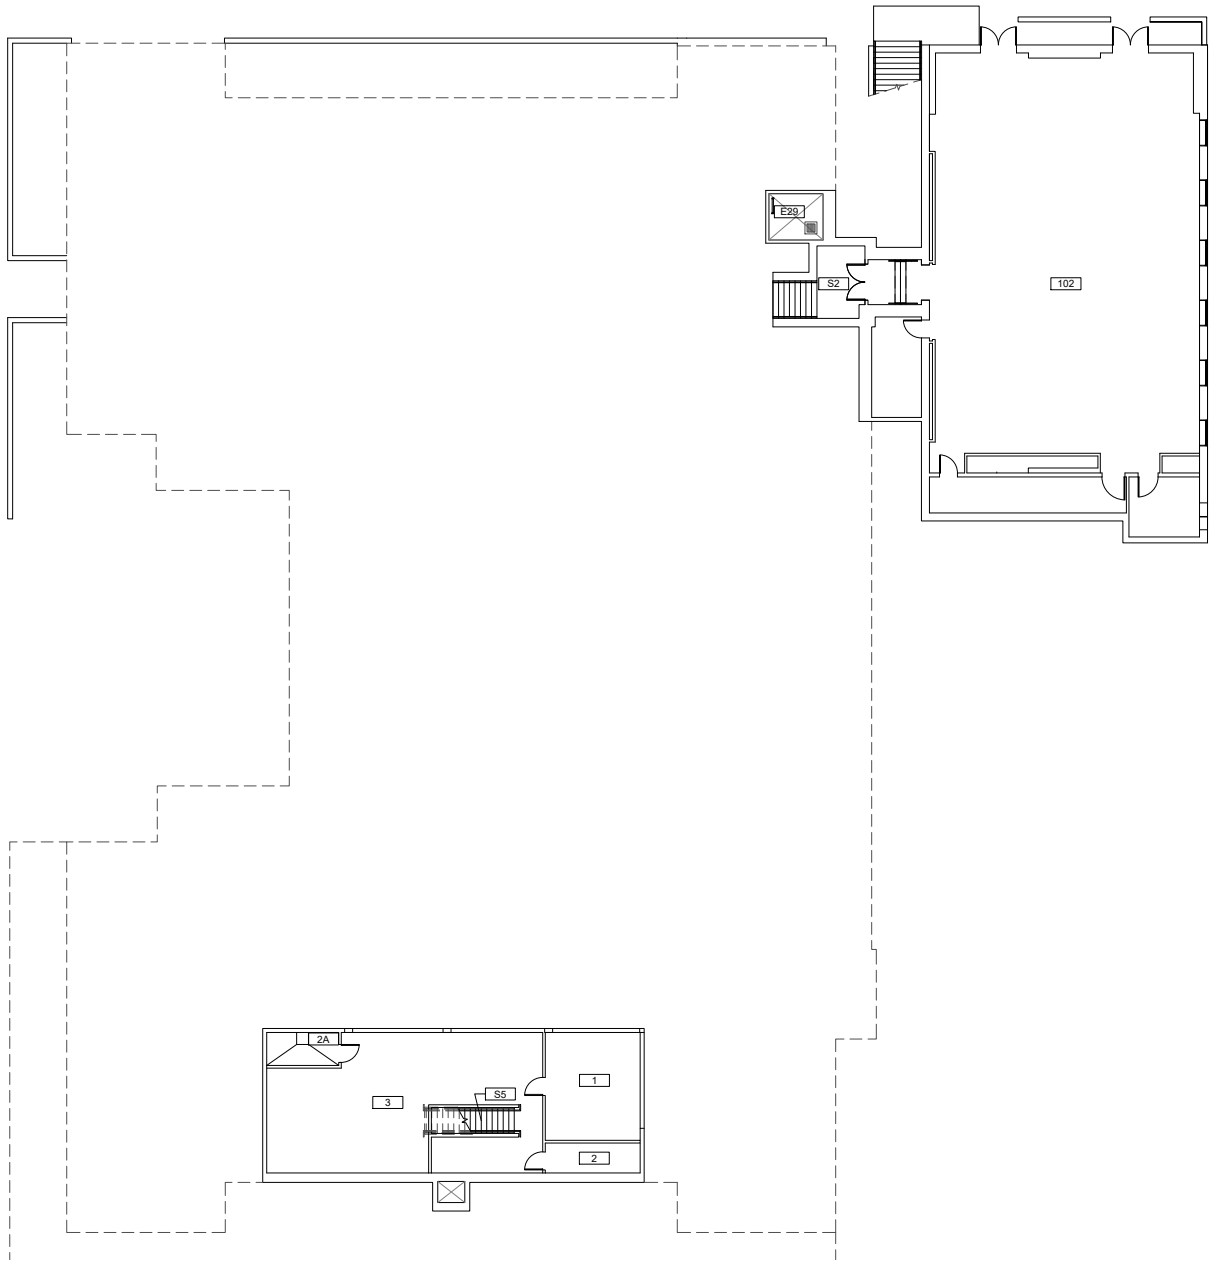

Scale

$1/32" = 1'-0"$



Portland State
UNIVERSITY

Basement Floor Plan
Shattuck Hall
1914 SW Park Avenue


DRAWN BY:

HH

DATE:


07/2020

198-A1

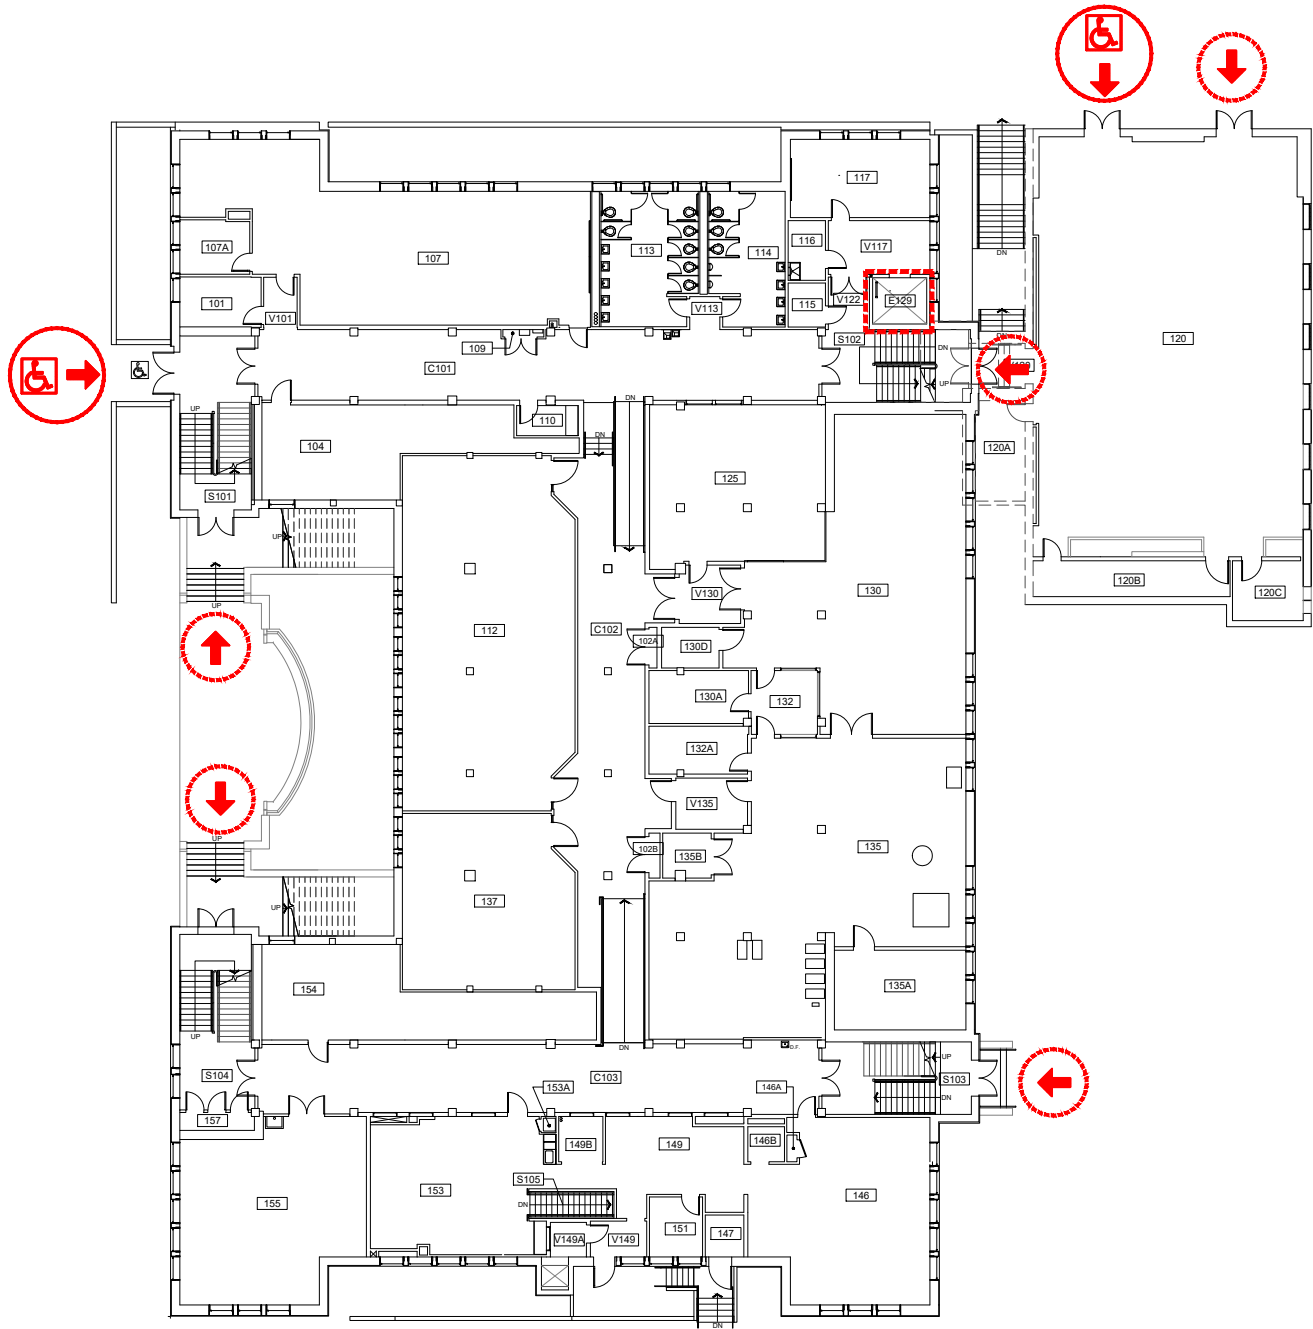

Scale

1/32" = 1'-0"

 

ELEVATOR ACCESS



WHEELCHAIR ACCESS



BUILDING ACCESS - NOT
WHEELCHAIR ACCESSIBLE



Portland State
UNIVERSITY


First Floor Plan
Shattuck Hall
1914 SW Park Avenue

DRAWN BY:

HH


DATE:
02/2022

198-A2

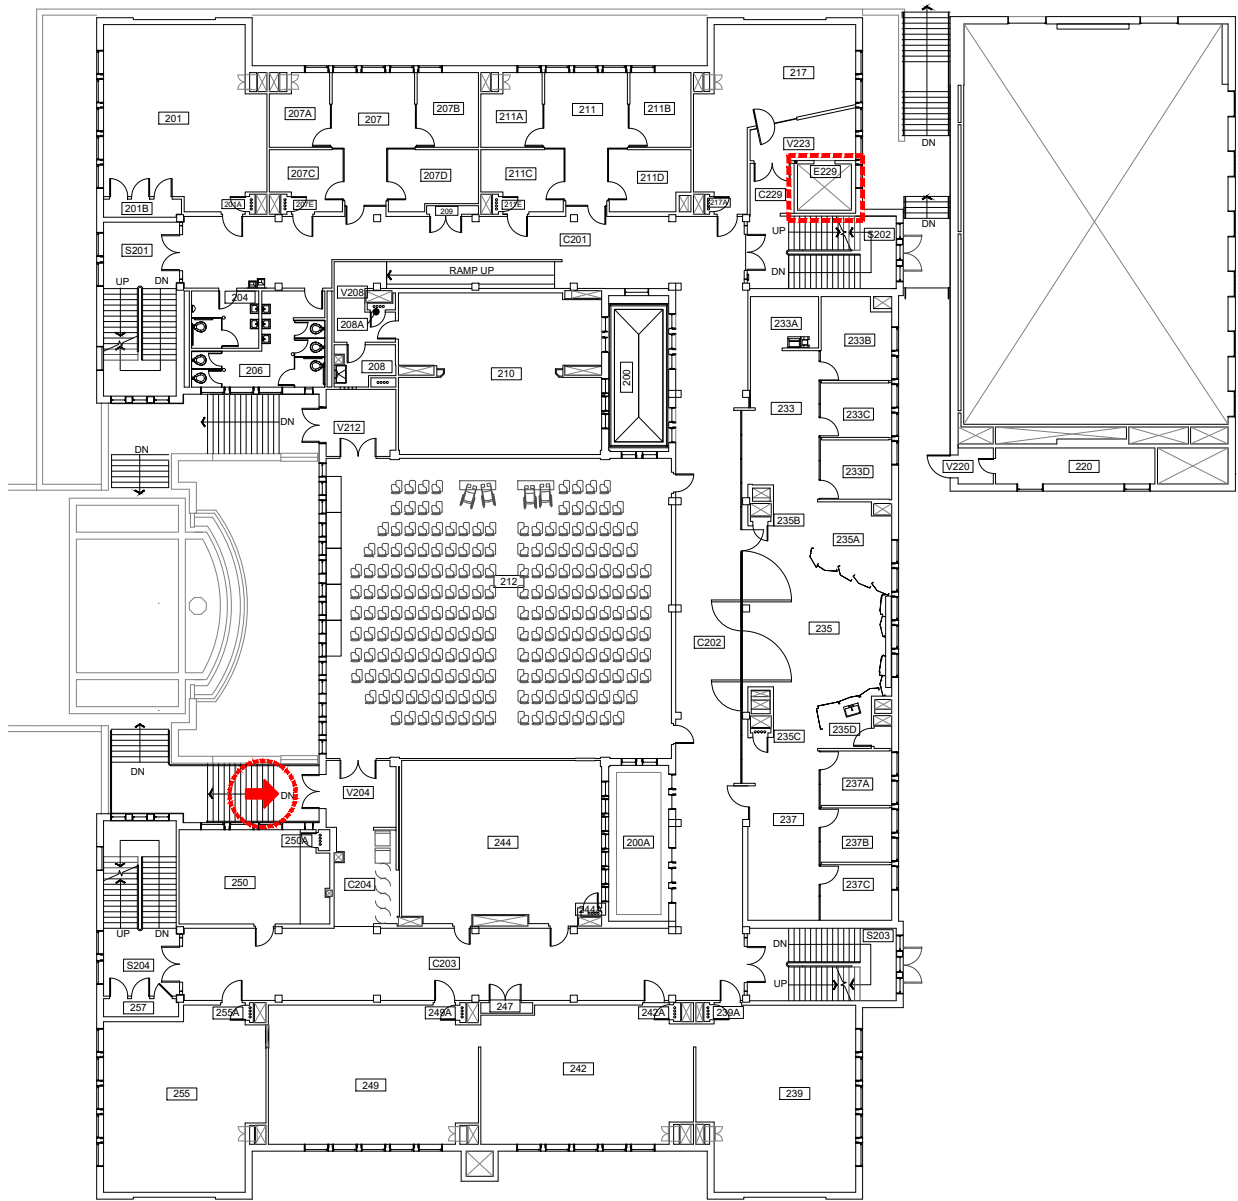

Scale

1/32" = 1'-0"

 

ELEVATOR ACCESS



WHEELCHAIR ACCESS



BUILDING ACCESS - NOT
WHEELCHAIR ACCESSIBLE



Portland State
UNIVERSITY


Second Floor Plan
Shattuck Hall
1914 SW Park Avenue

DRAWN BY:


HH


DATE:
07/2020

198-A3

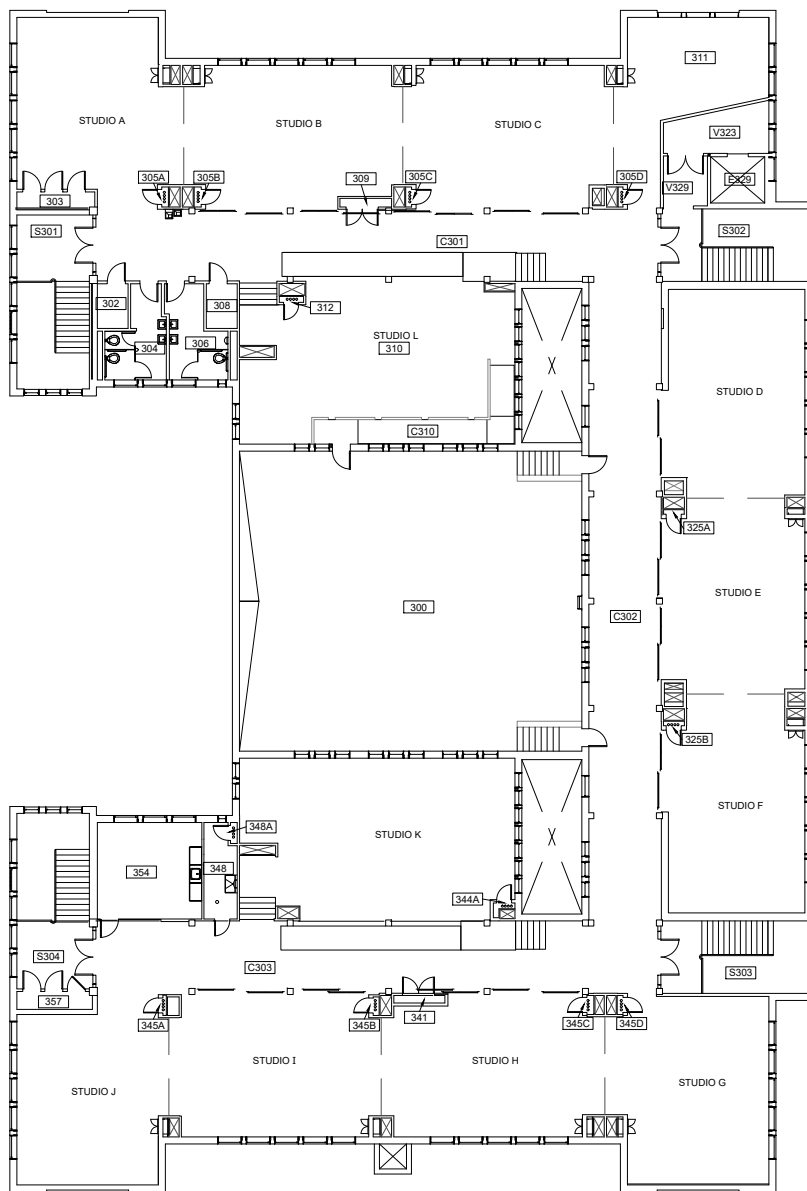


Scale
 $1/32" = 1'-0"$

 

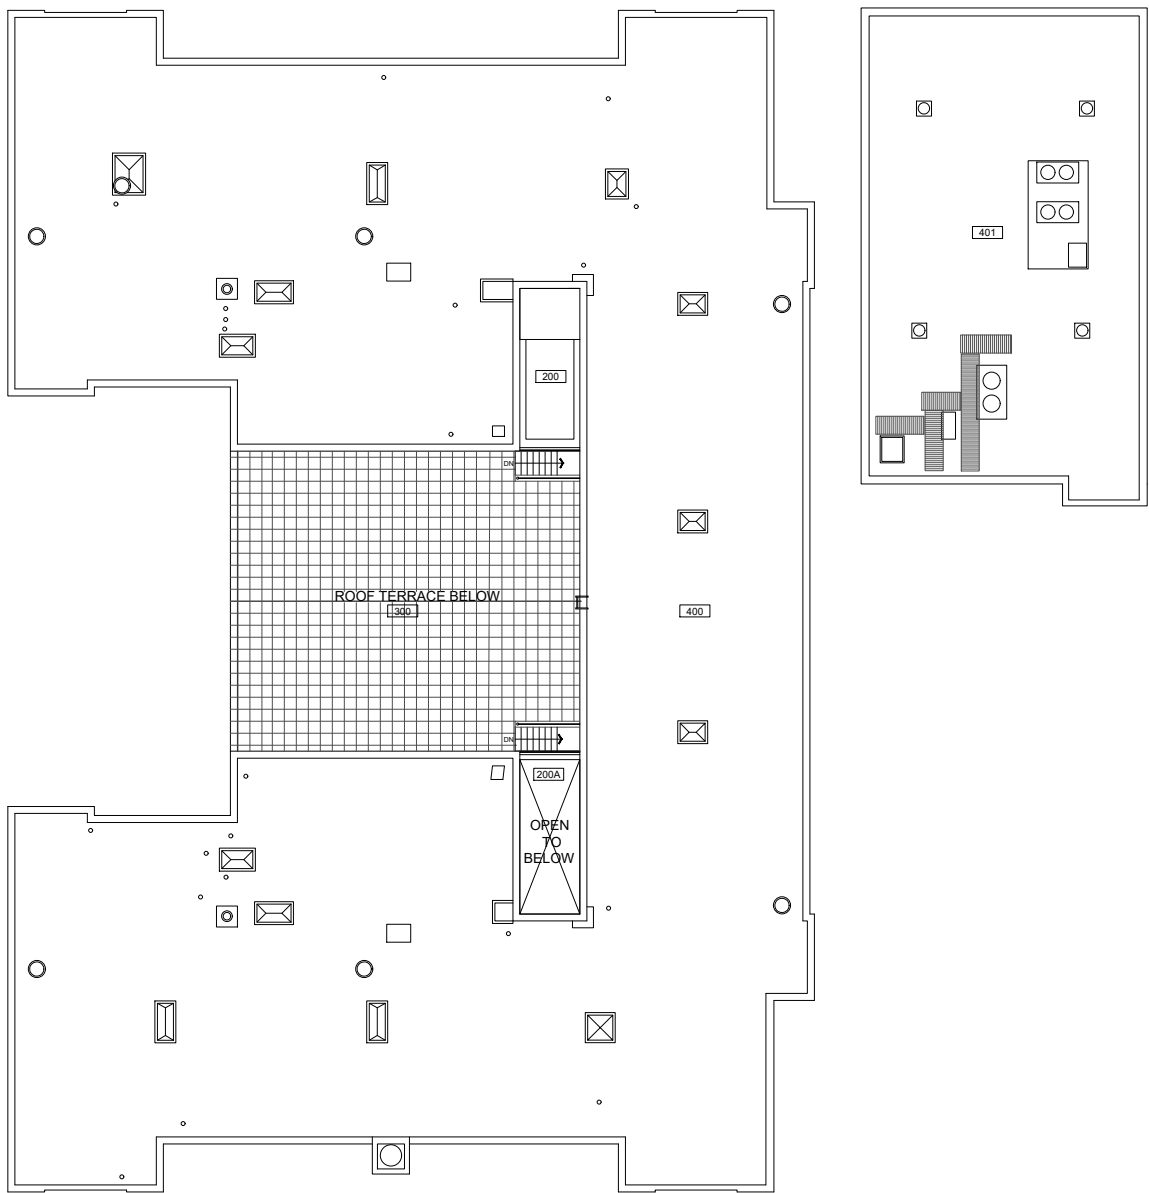

Scale

$1/32" = 1'-0"$

 

Portland State
UNIVERSITY

Roof Floor Plan
Shattuck Hall
1914 SW Park Avenue

DRAWN BY:

HH

DATE:

07/2020

198-A5