


Broadway Residence Hall (BDWY)

MAIN ENTRANCE ON FIRST FLOOR

If you need assistance, or an accommodation to access an office or classroom please contact:
For Student - Disability Resource Center at (503) 725-4150
For Employees - Human Resources at (503) 725-4926

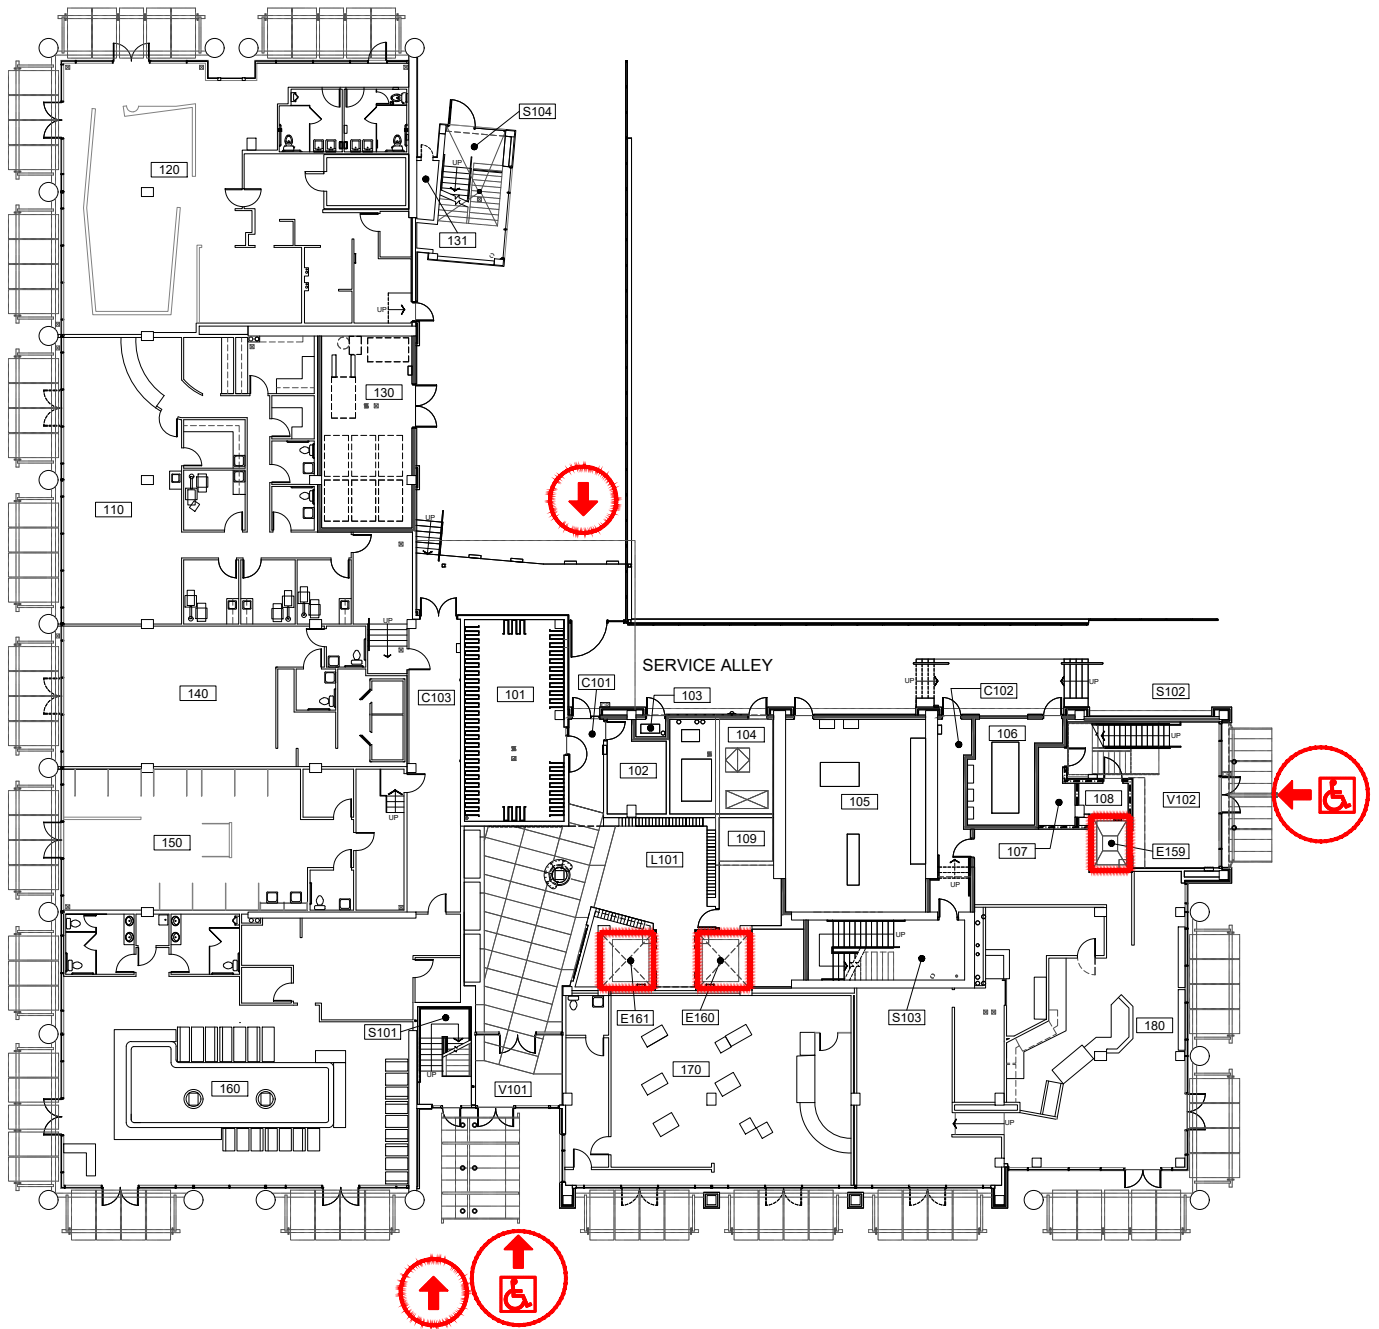

Scale
1/32" = 1'-0"




ELEVATOR ACCESS



WHEELCHAIR ACCESS



BUILDING ACCESS - NOT
WHEELCHAIR ACCESSIBLE

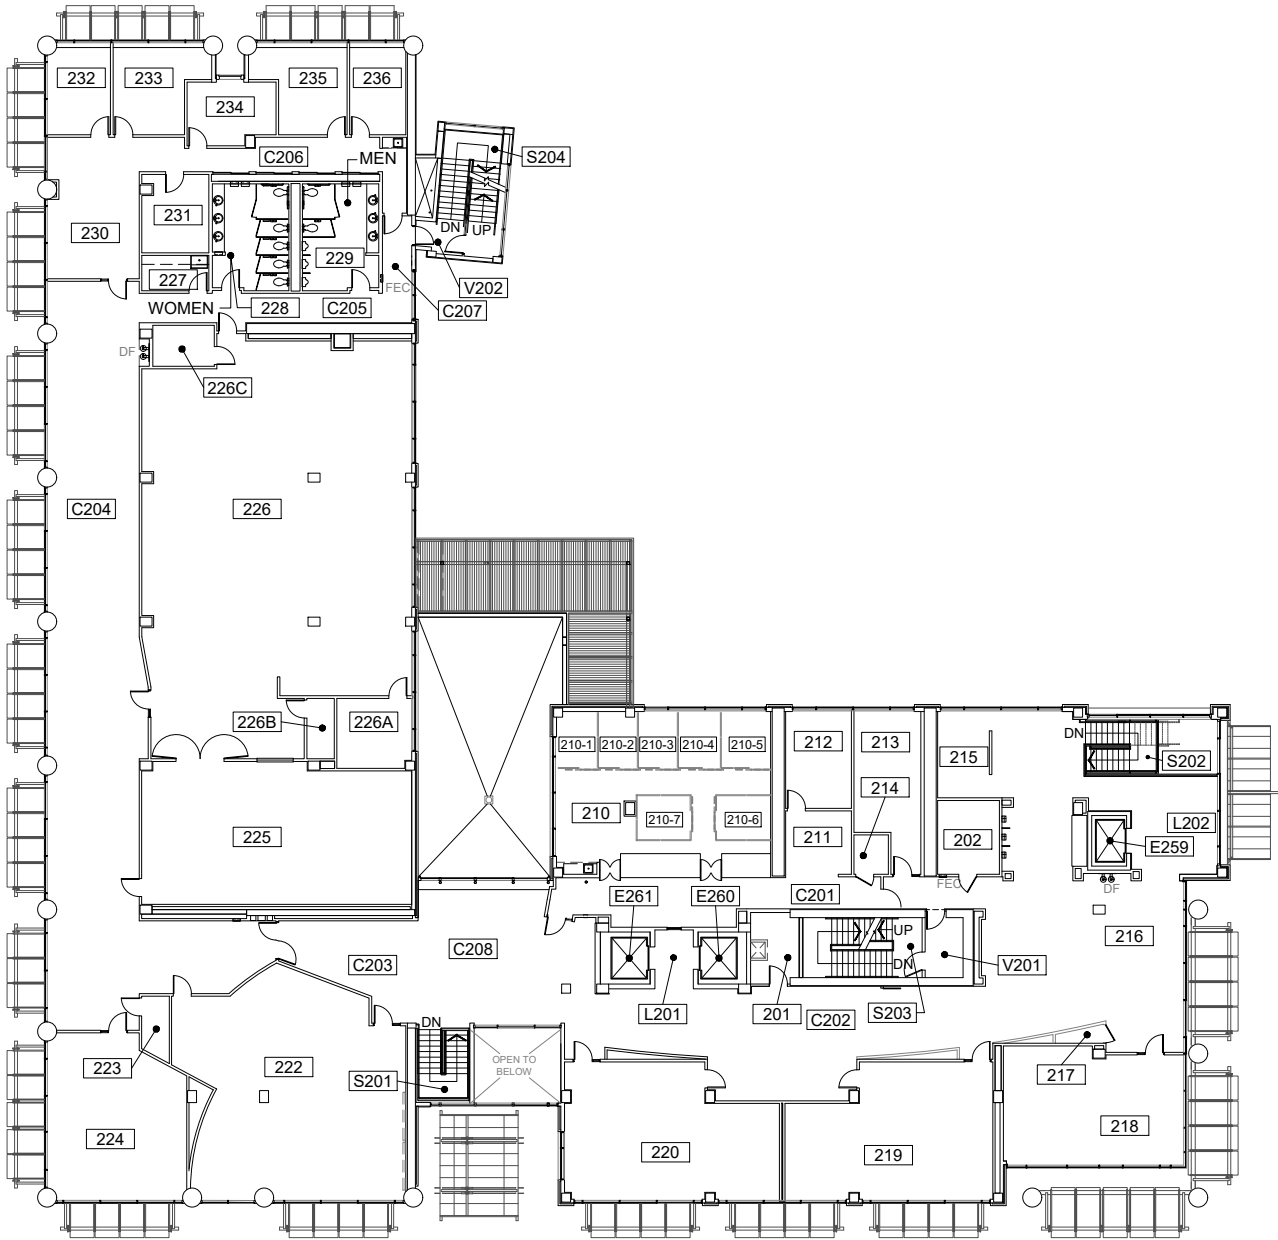

Scale

1/32" = 1'-0"



SECOND FLOOR
 Broadway Residence Hall
 625 SW Jackson St

DRAWN BY:

HH


DATE:

07/2017

193_A2




Scale
 1/32" = 1'-0"

 


THIRD FLOOR PLAN
 Broadway Residence Hall
 625 SW Jackson St

DRAWN BY:
 LRR
 DATE:
 01/2009

193_A3

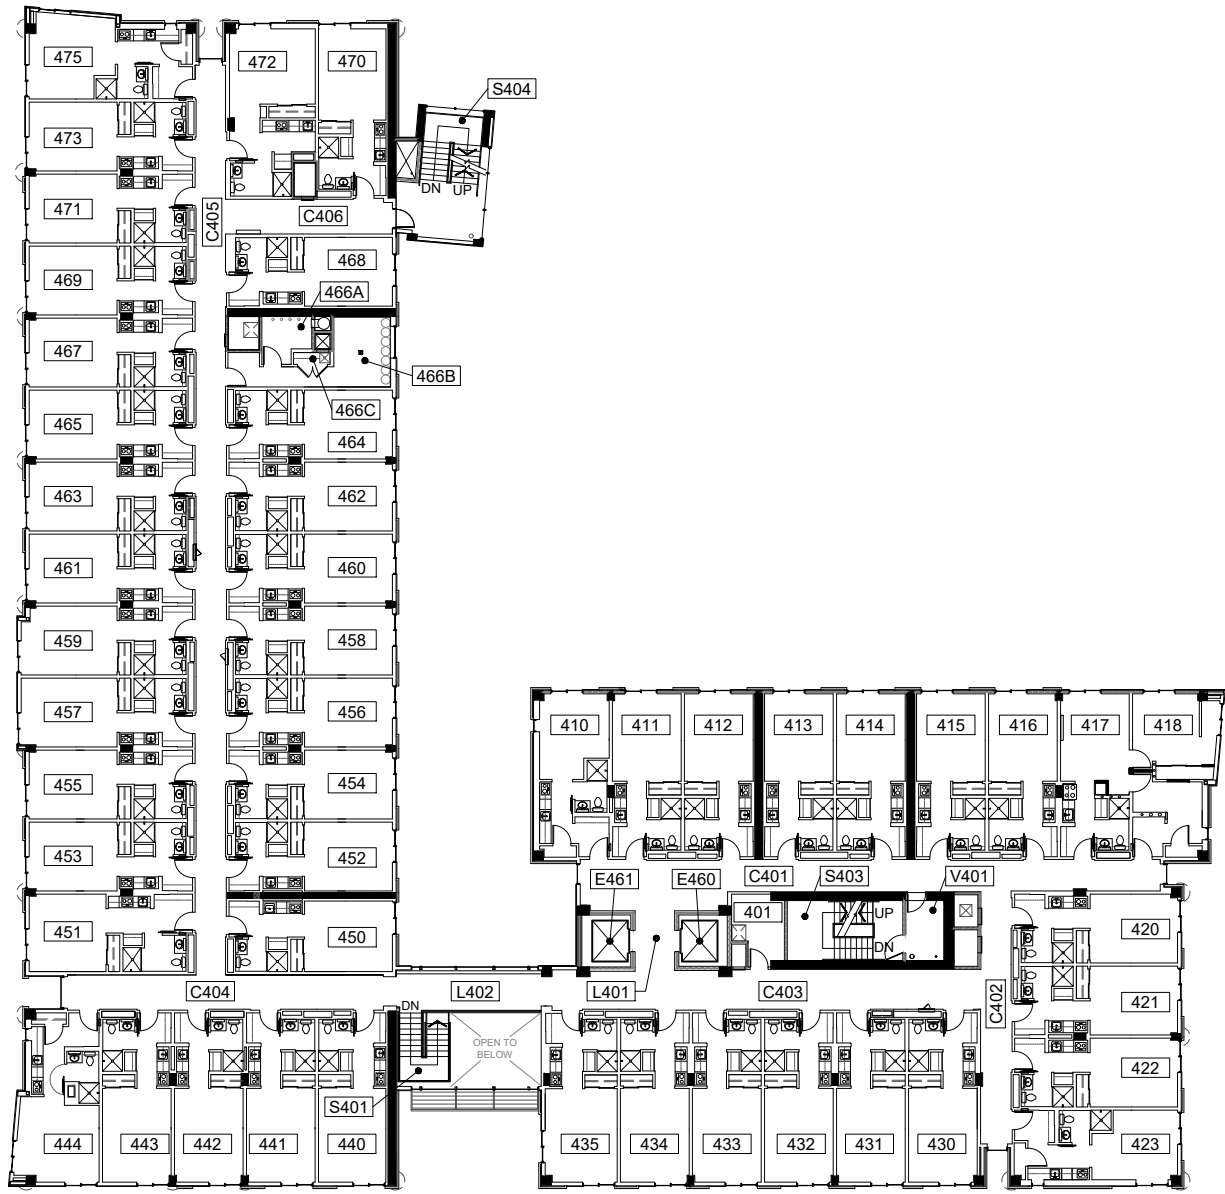


Scale
 1/32" = 1'-0"

 

FOURTH FLOOR PLAN
 Broadway Residence Hall
 625 SW Jackson St


DRAWN BY:
 LRR
 DATE:
 01/2009

193_A4

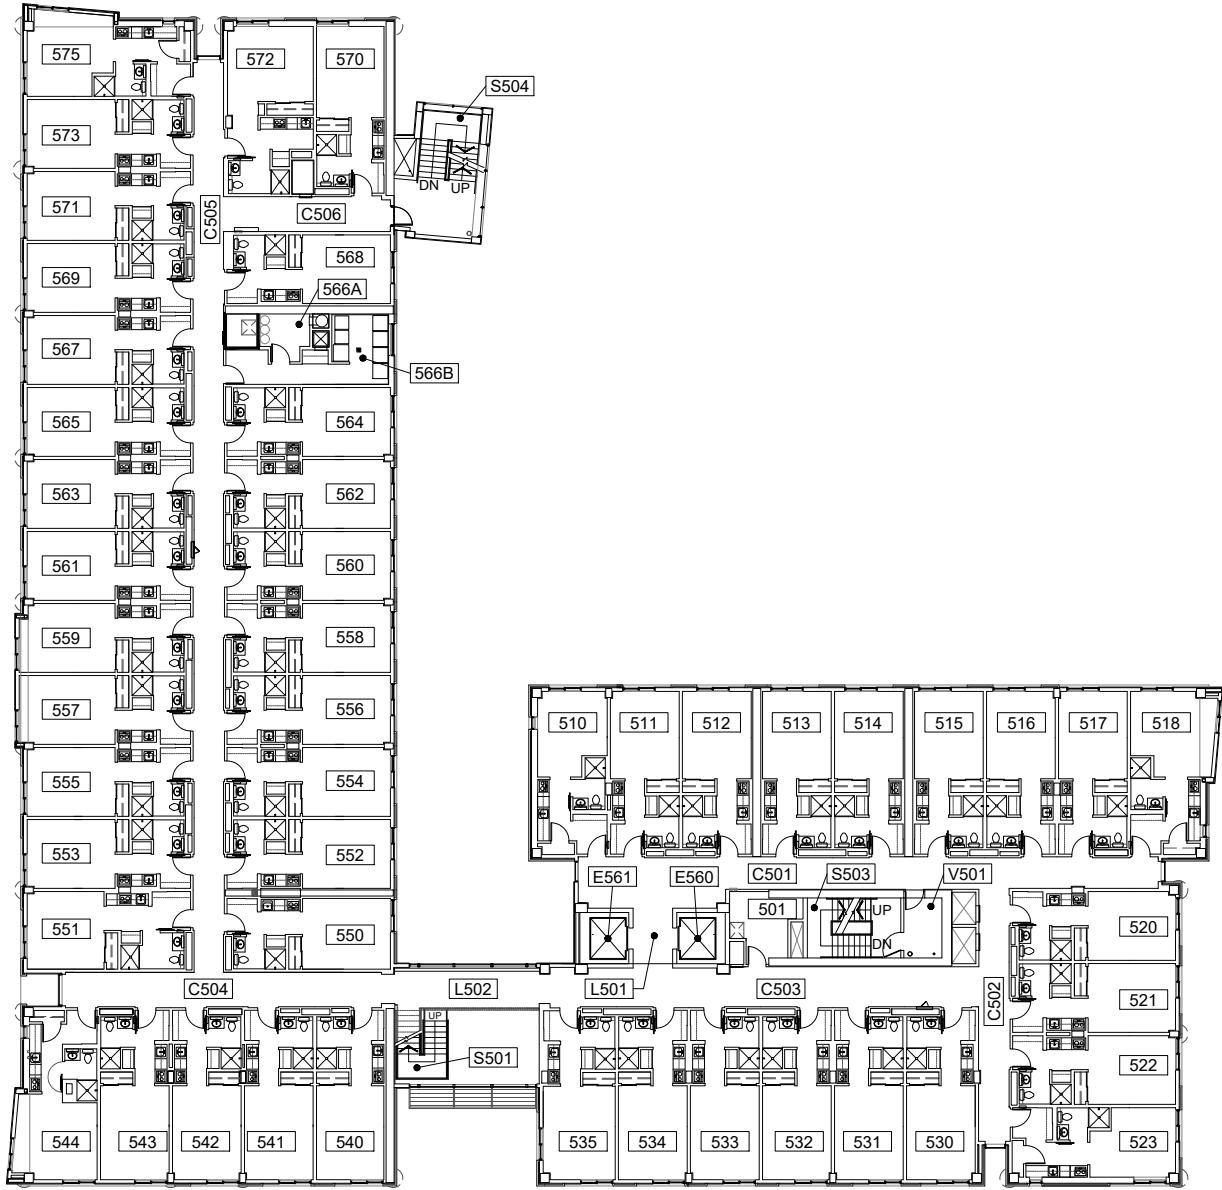

Scale


1/32" = 1'-0"

 


FIFTH FLOOR PLAN
 Broadway Residence Hall
 625 SW Jackson St

DRAWN BY:
 LRR
 DATE:
 01/2009

193_A5

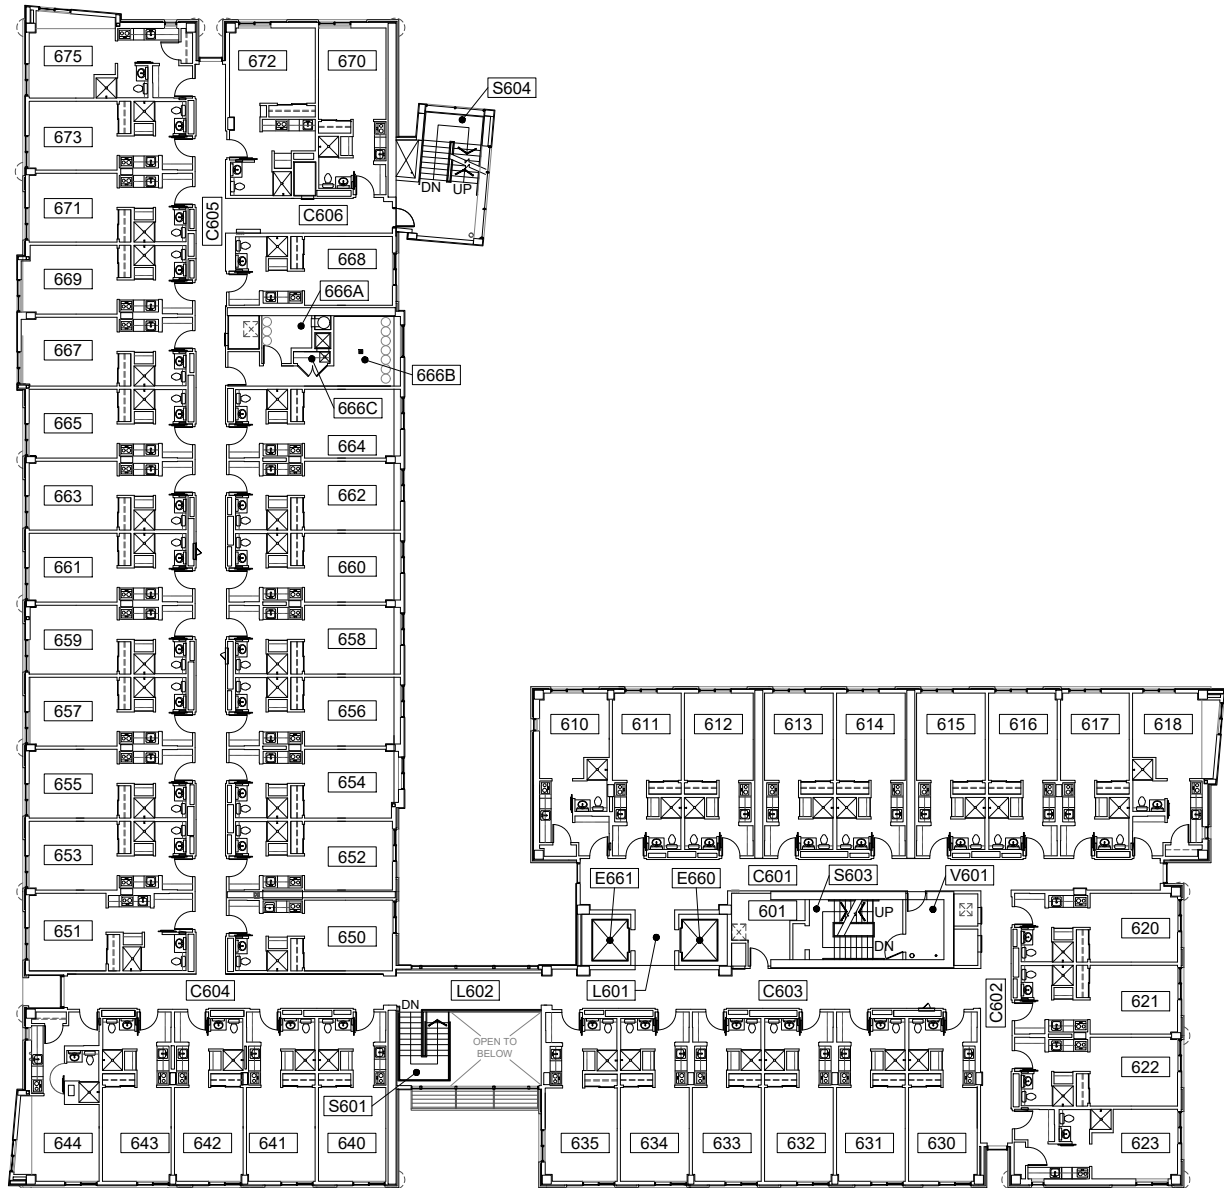



Scale
 1/32" = 1'-0"

 

SIXTH FLOOR PLAN
 Broadway Residence Hall
 625 SW Jackson St


DRAWN BY:
 LRR
 DATE:
 01/2009

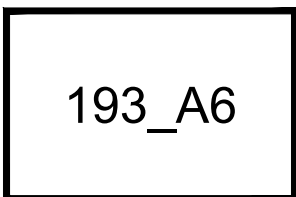

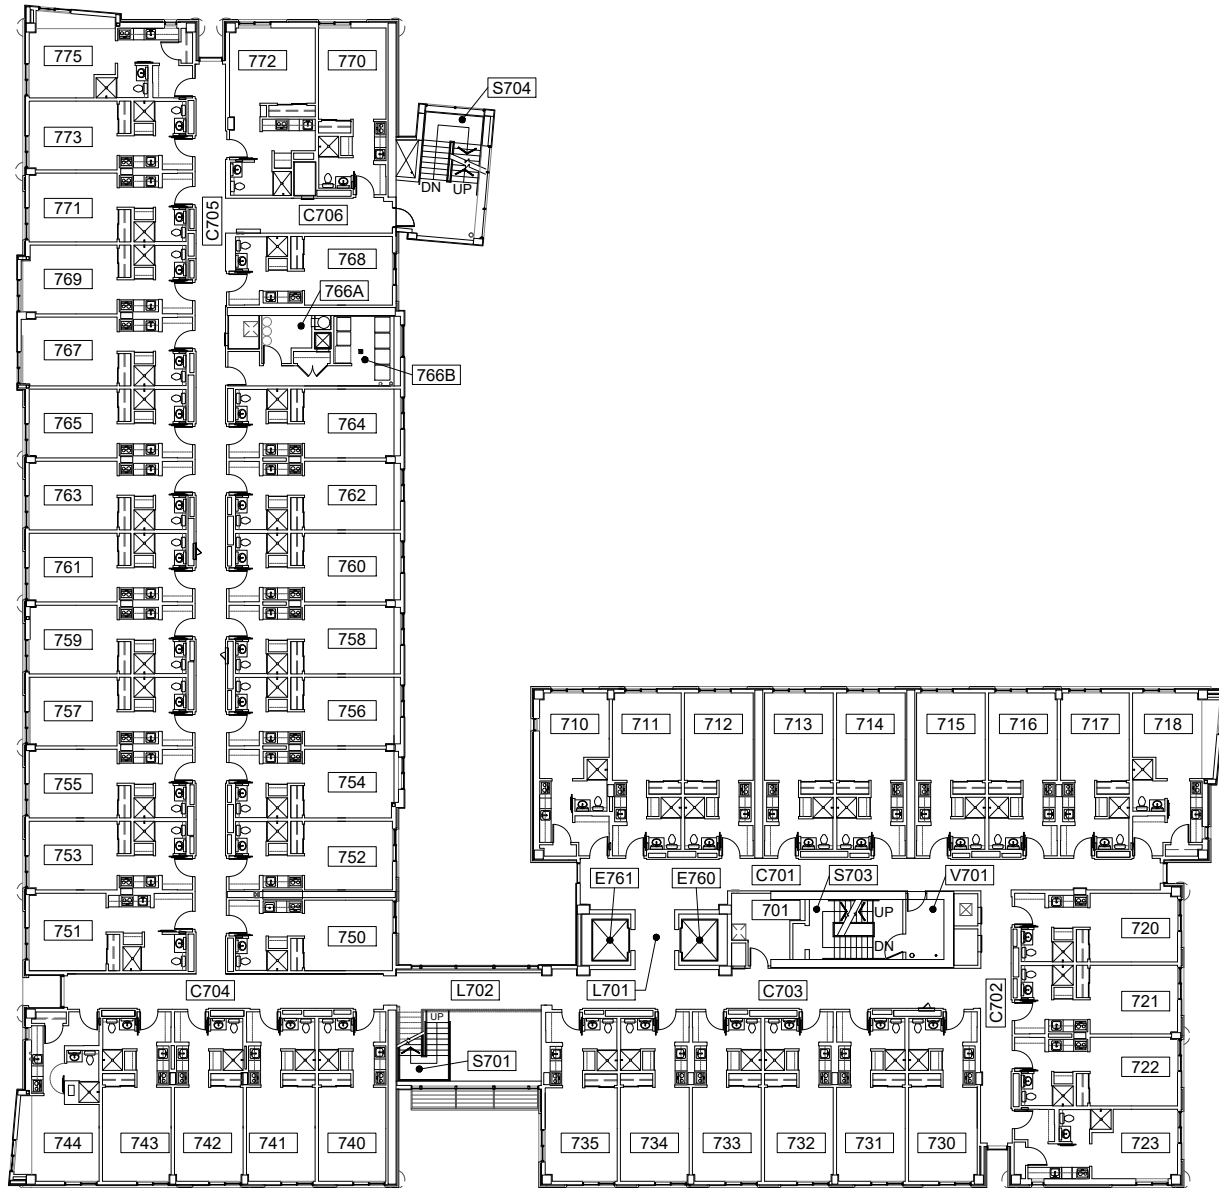


Scale


1/32" = 1'-0"

 


SEVENTH FLOOR PLAN
 Broadway Residence Hall
 625 SW Jackson St

DRAWN BY:
 LRR
 DATE:
 01/2009

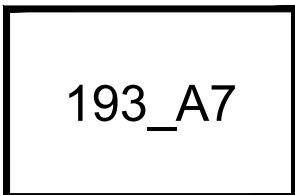

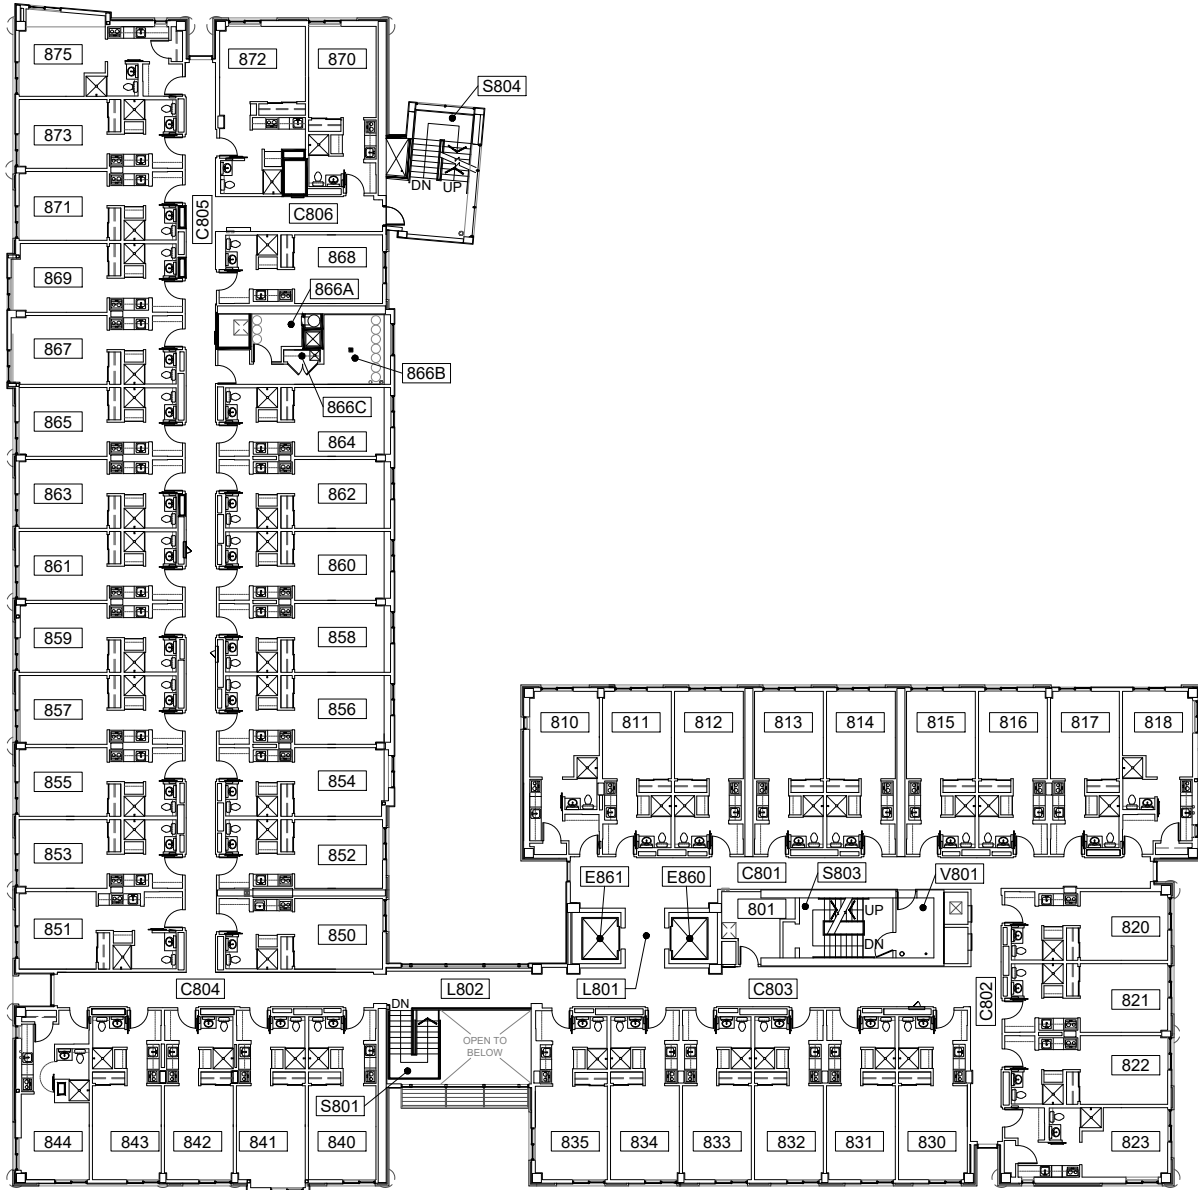



Scale
 1/32" = 1'-0"

 

EIGHTH FLOOR PLAN
 Broadway Residence Hall
 625 SW Jackson St

DRAWN BY:
 LRR
 DATE:
 01/2009

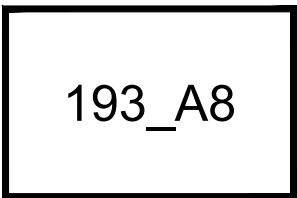

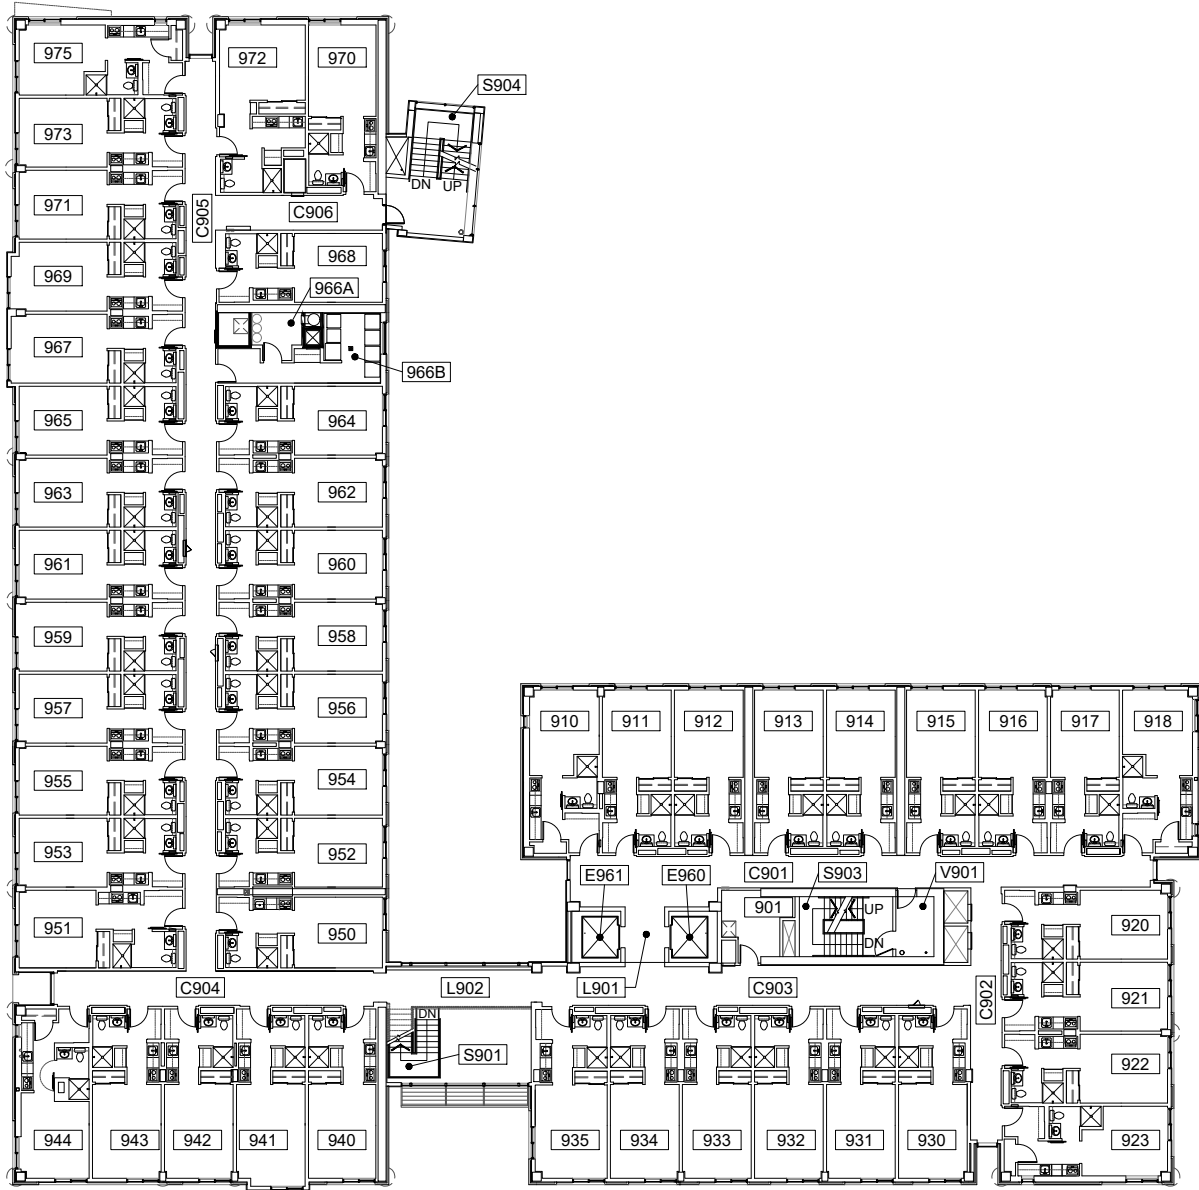


Scale
 1/32" = 1'-0"



NINTH FLOOR PLAN
 Broadway Residence Hall
 625 SW Jackson St

DRAWN BY:
 LRR
 DATE:
 01/2009

193_A9

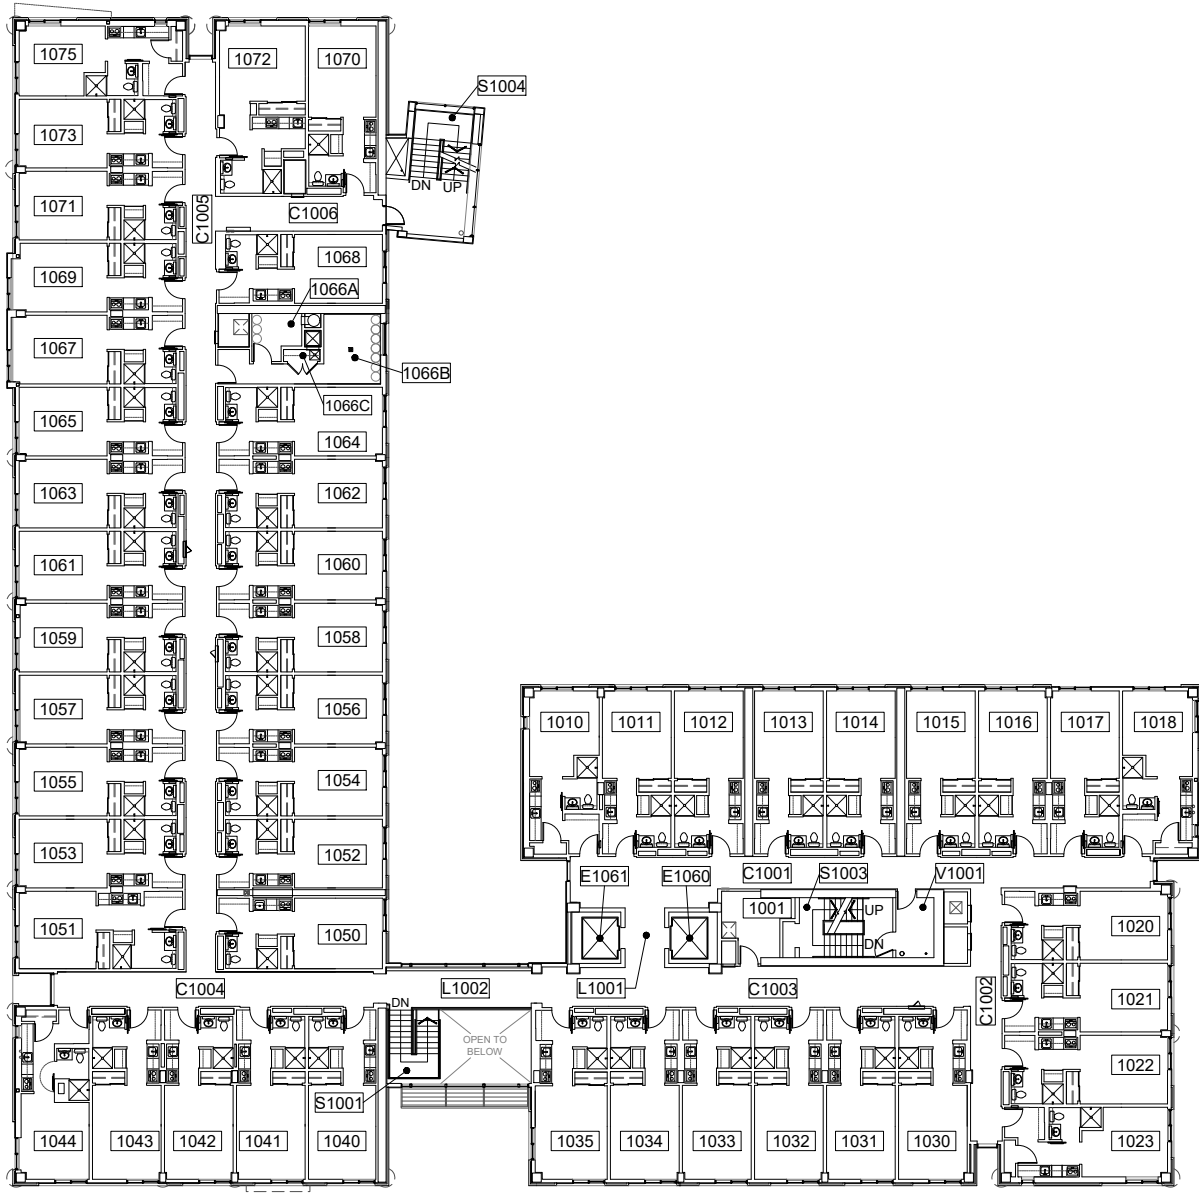


Scale
 1/32" = 1'-0"




TENTH FLOOR PLAN
 Broadway Residence Hall
 625 SW Jackson St

DRAWN BY:
 LRR
 DATE:
 01/2009

193_A10

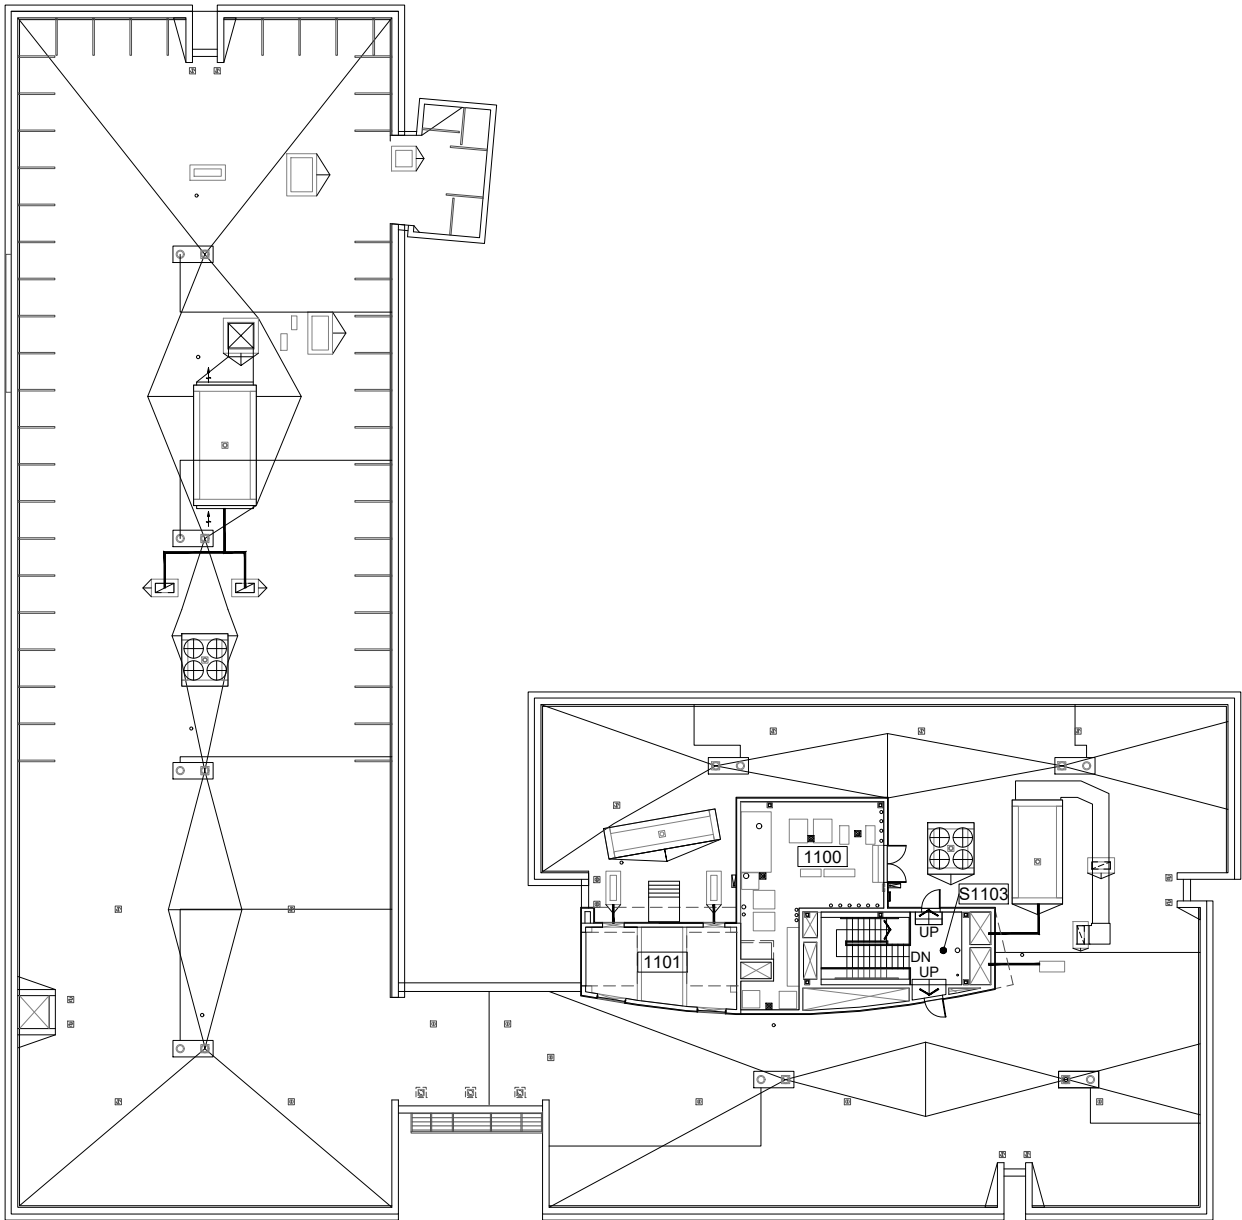



Scale
 1/32" = 1'-0"

 


PENTHOUSE PLAN
 Broadway Residence Hall
 625 SW Jackson St

DRAWN BY:
 LRR
 DATE:
 01/2009

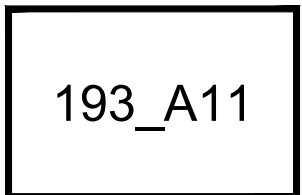

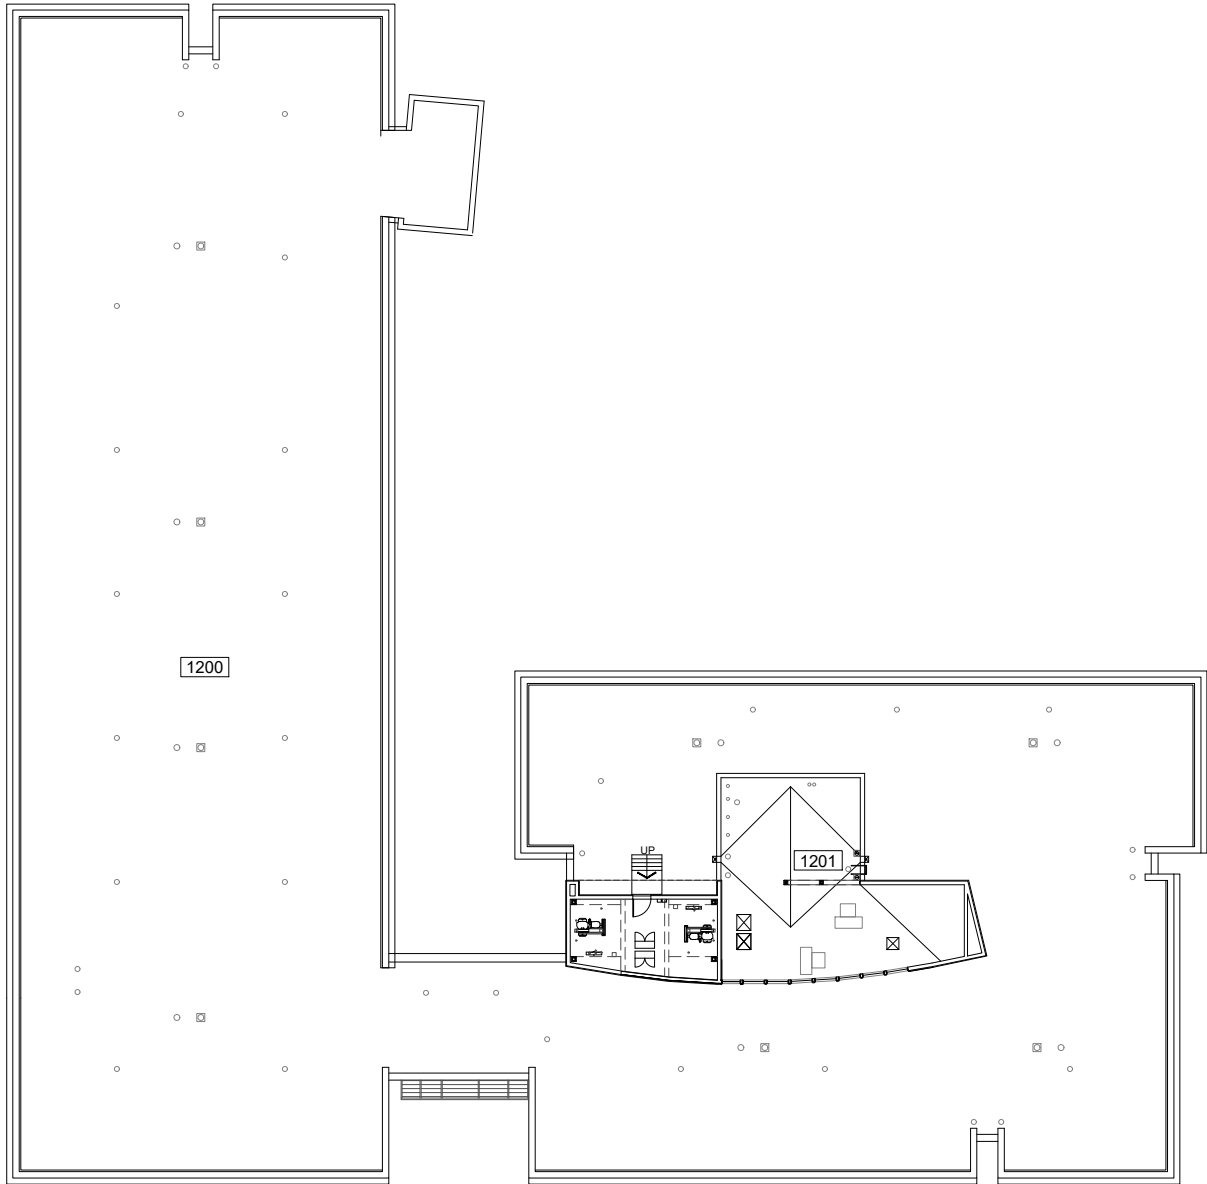

Scale
 1/32" = 1'-0"

 

ROOF PLAN
 Broadway Residence Hall
 625 SW Jackson St

DRAWN BY:
 LRR
 DATE:
 01/2009

193_A12