



Science Research and Teaching Center (SRTC)


MAIN ENTRANCE ON FIRST FLOOR

If you need assistance, or an accommodation to access an office or classroom please contact:
For Students - Disability Resource Center at (503) 725-4150 For Employees -Human Resources at (503) 725-4926

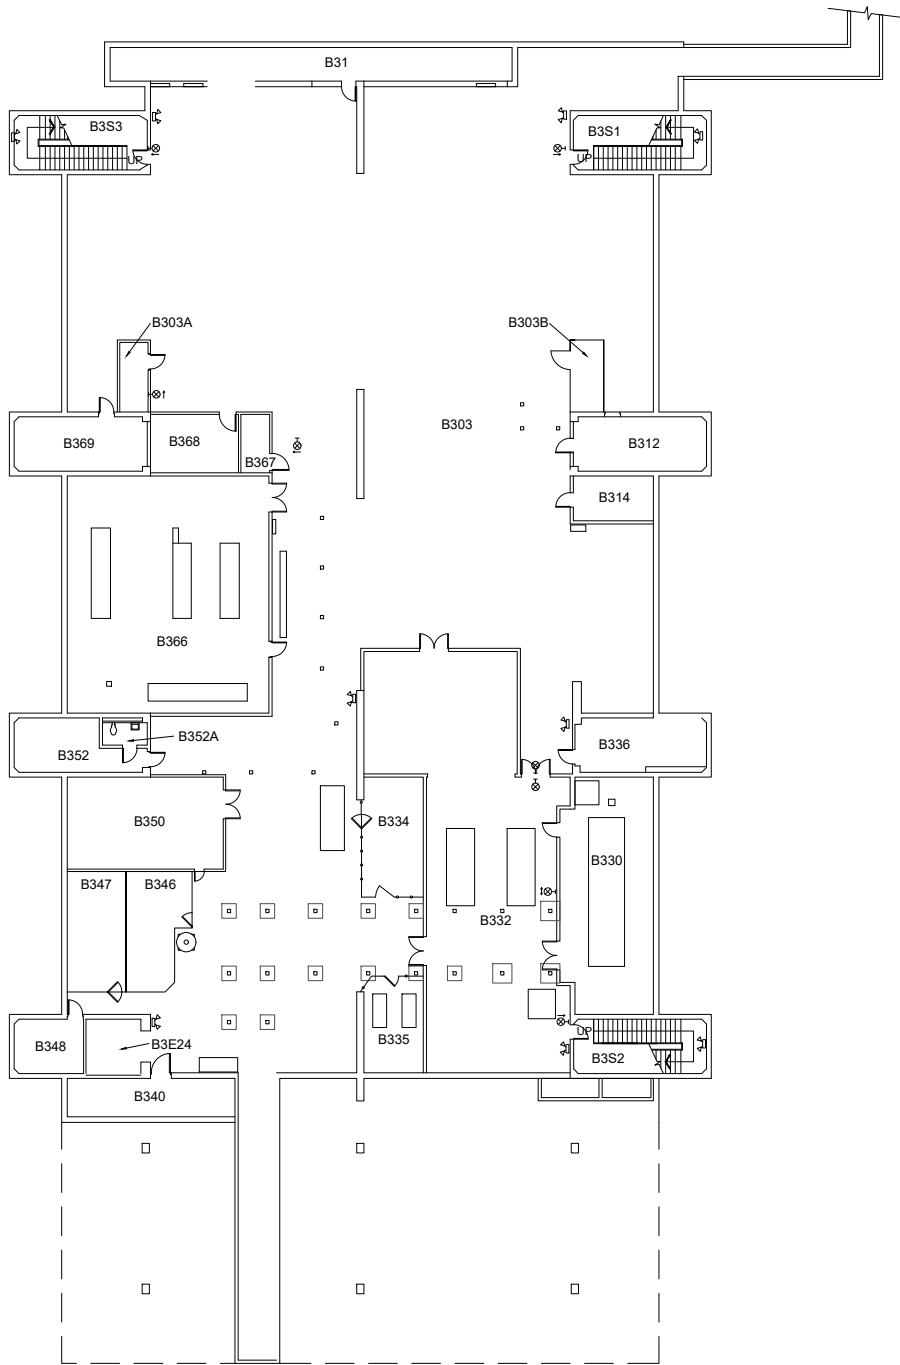


Scale
1" = 40'-0"

 

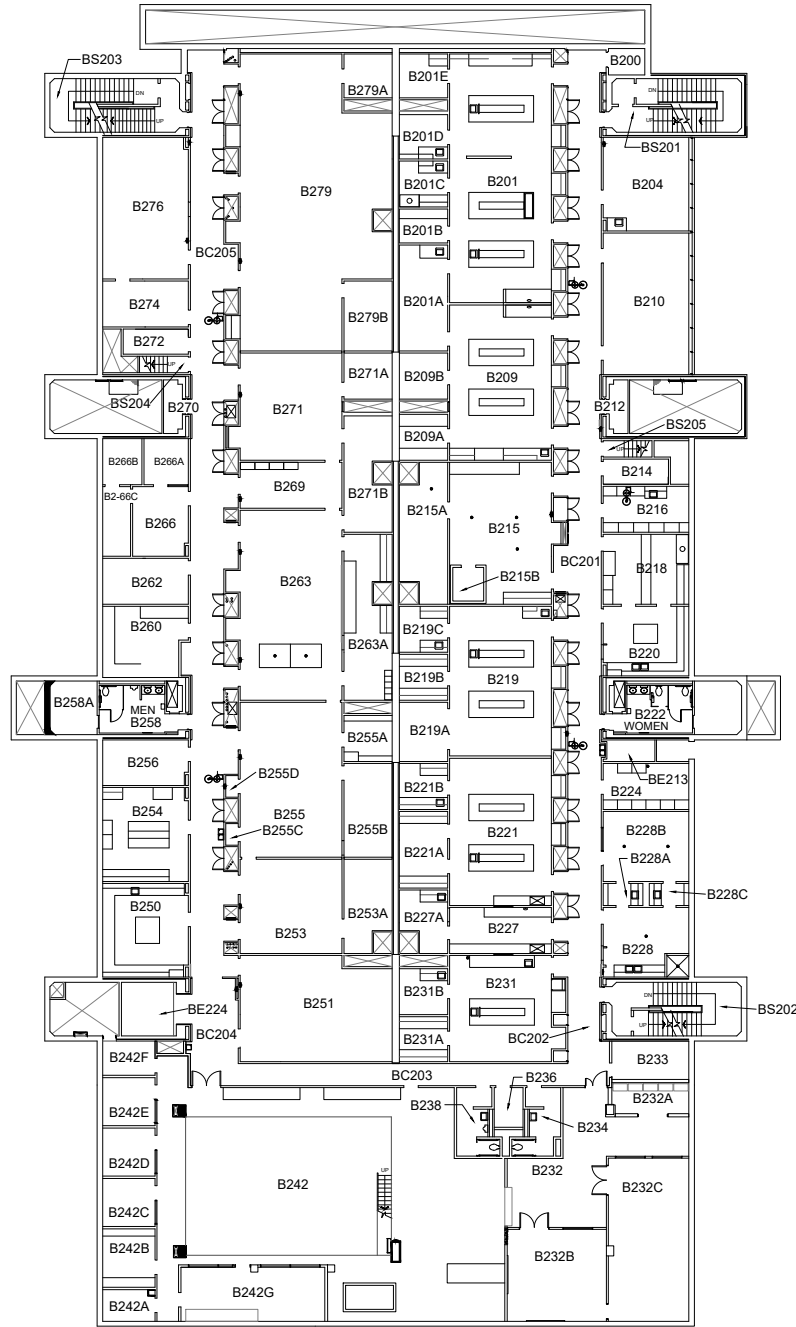


Scale
1" = 40'-0"

 


Lower Basement (B2)
Science Research and Teaching Center
1719 SW 10th, Portland, OR 97201

DRAWN BY:
JYL
DATE:
08/2020

241_A2

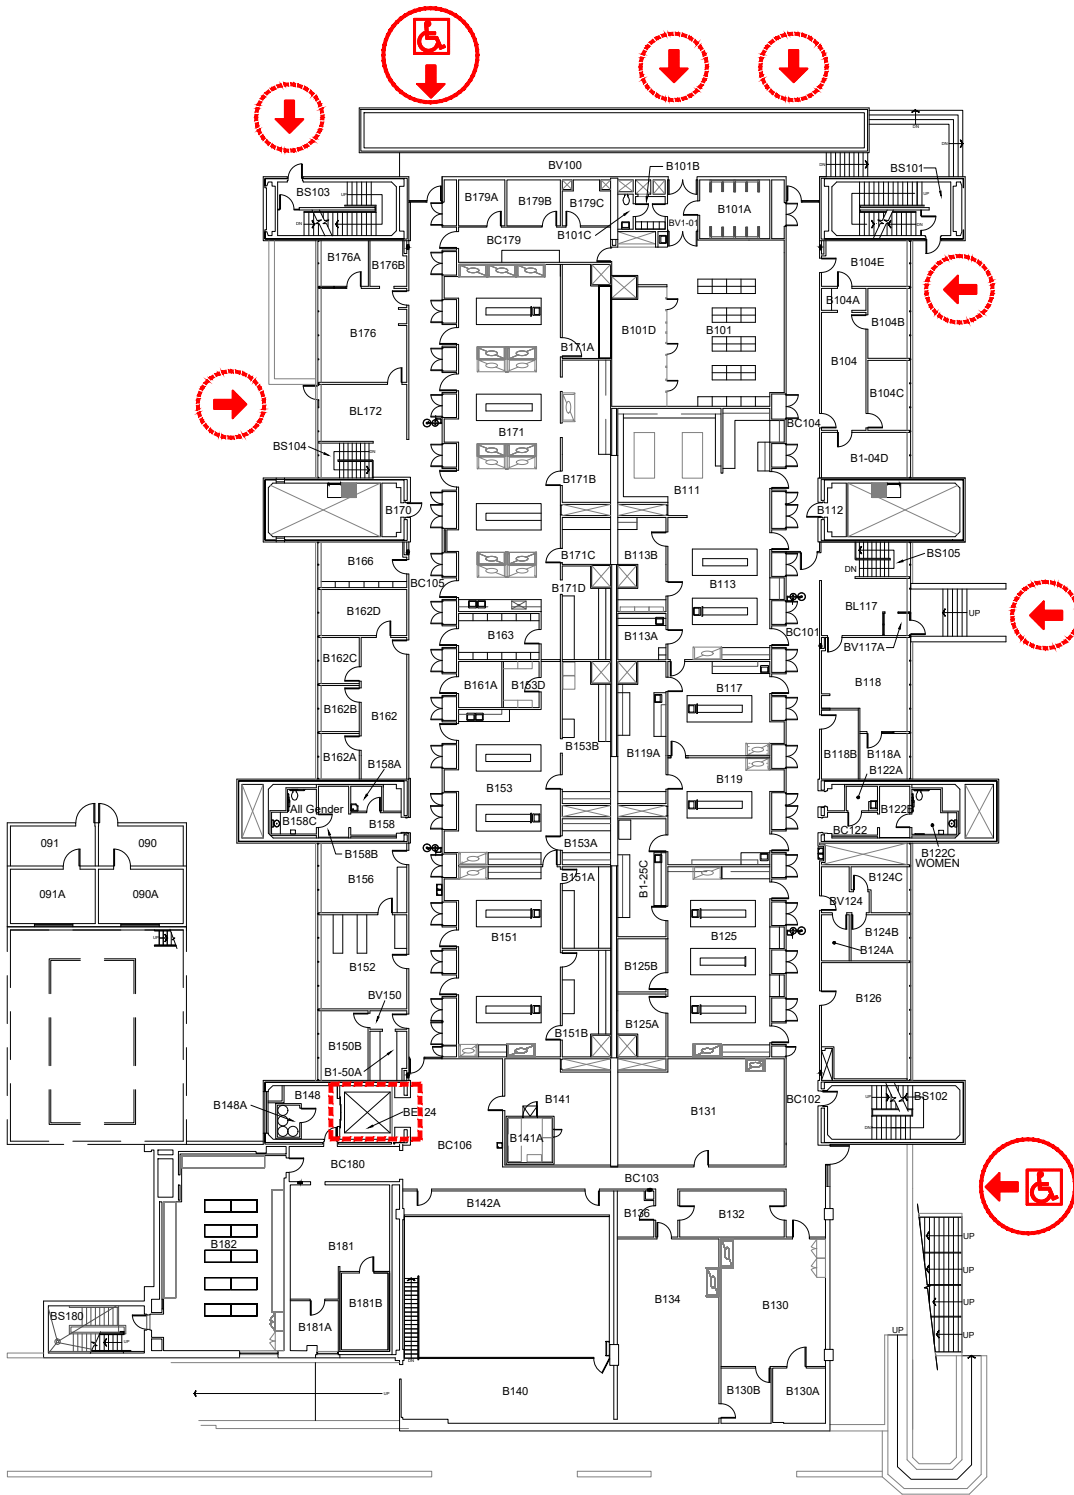

Scale
1" = 40'-0"

 


ELEVATOR ACCESS




WHEELCHAIR ACCESS



BUILDING ACCESS - NOT
WHEELCHAIR ACCESSIBLE

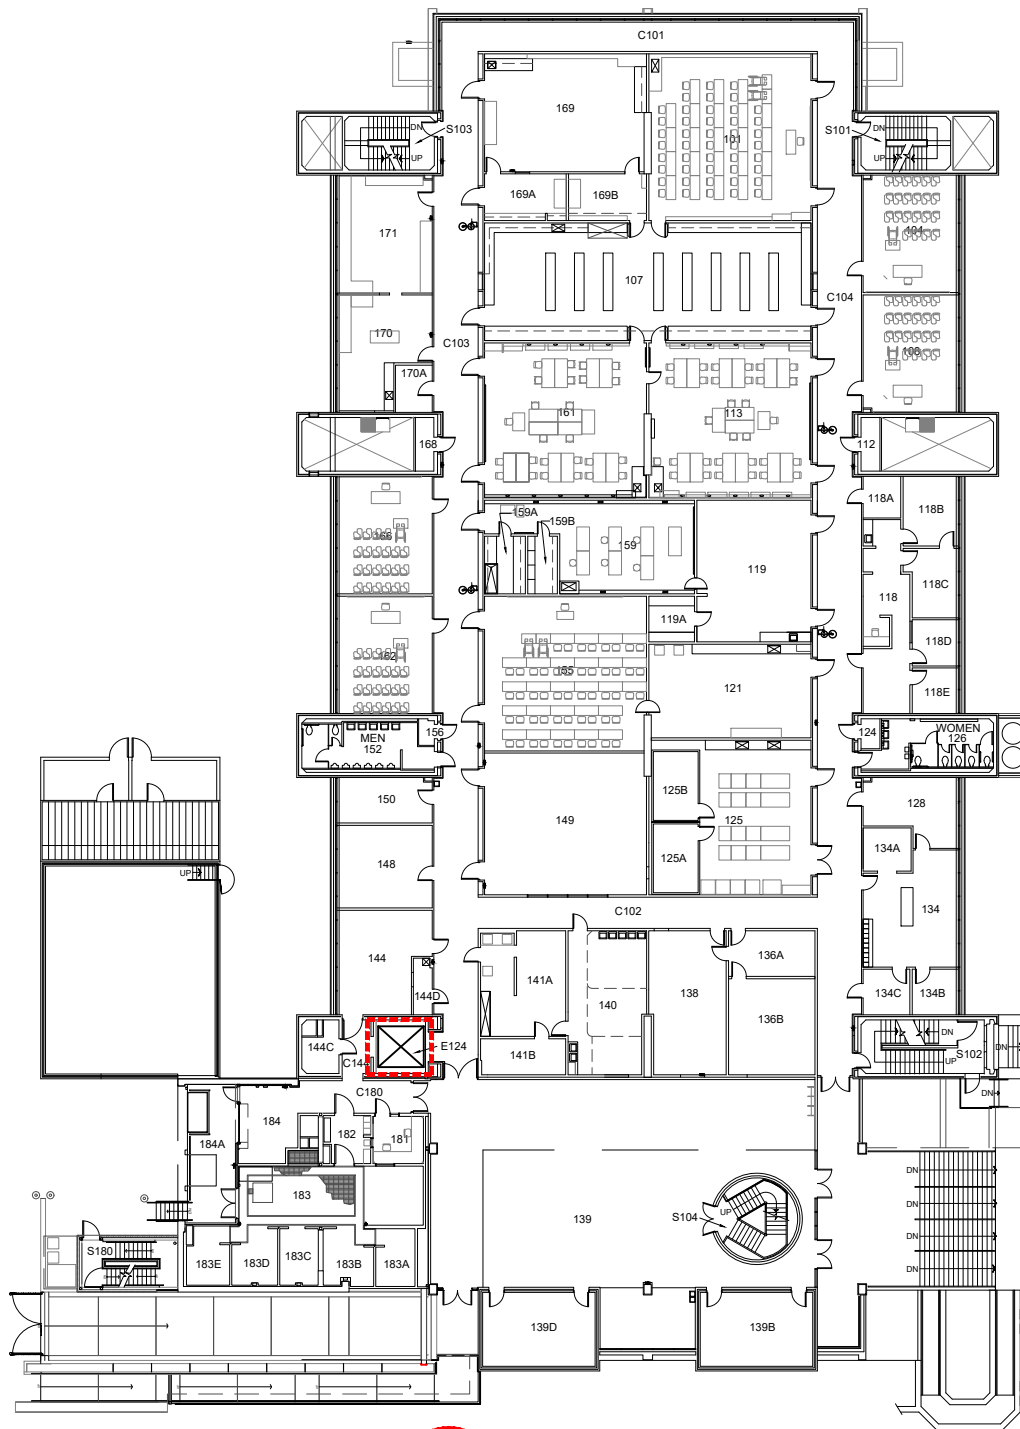

Scale
1" = 40'-0"

 

ELEVATOR ACCESS



WHEELCHAIR ACCESS




BUILDING ACCESS - NOT
WHEELCHAIR ACCESSIBLE




First Floor Plan
Science Research and Teaching Center
1719 SW 10th, Portland, OR 97201

DRAWN BY:
JYL
DATE:
08/2020

241_A4

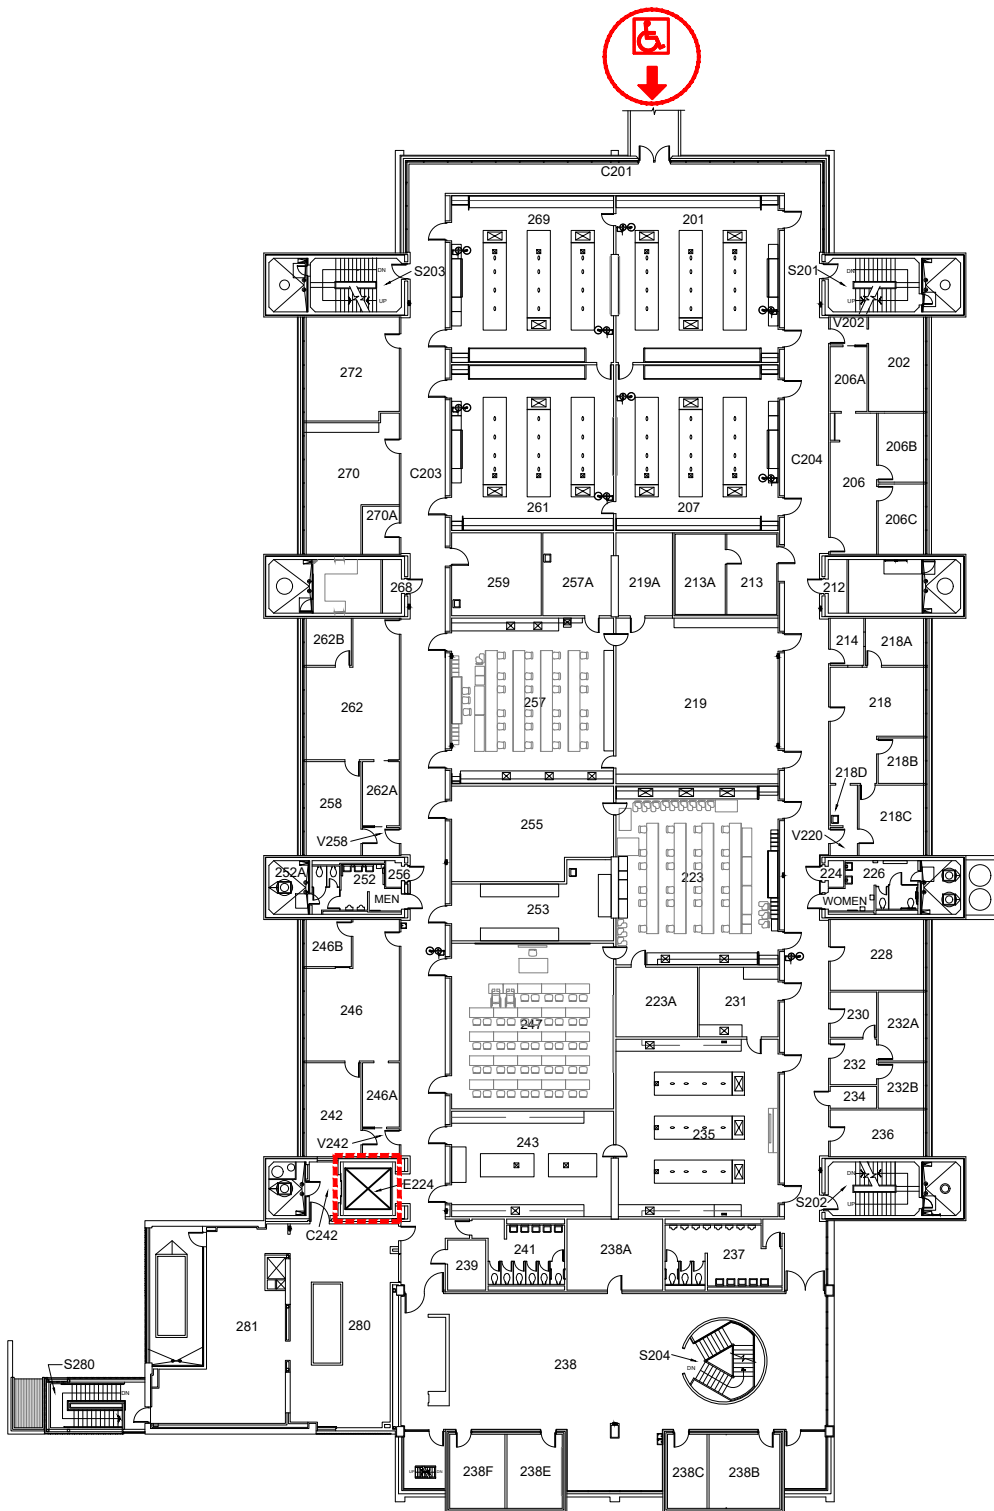

Scale
1" = 40'-0"

 


ELEVATOR ACCESS




WHEELCHAIR ACCESS



BUILDING ACCESS - NOT
WHEELCHAIR ACCESSIBLE

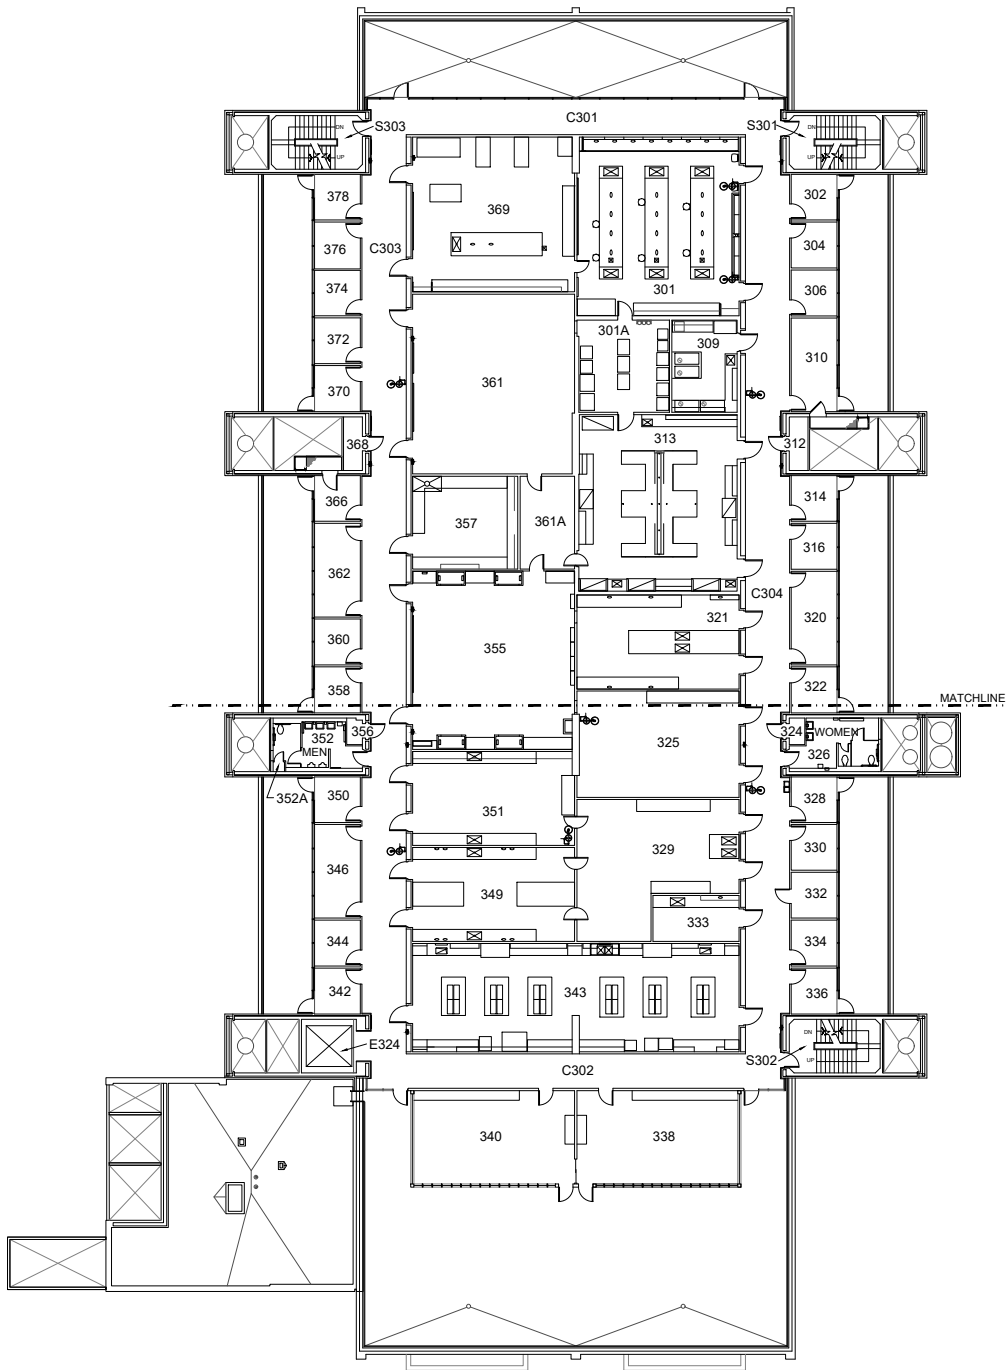


Scale
1" = 40'-0"

 


Third Floor Plan
Science Research and Teaching Center
1719 SW 10th, Portland, OR 97201

DRAWN BY:
JYL
DATE:
08/2020

241_A6

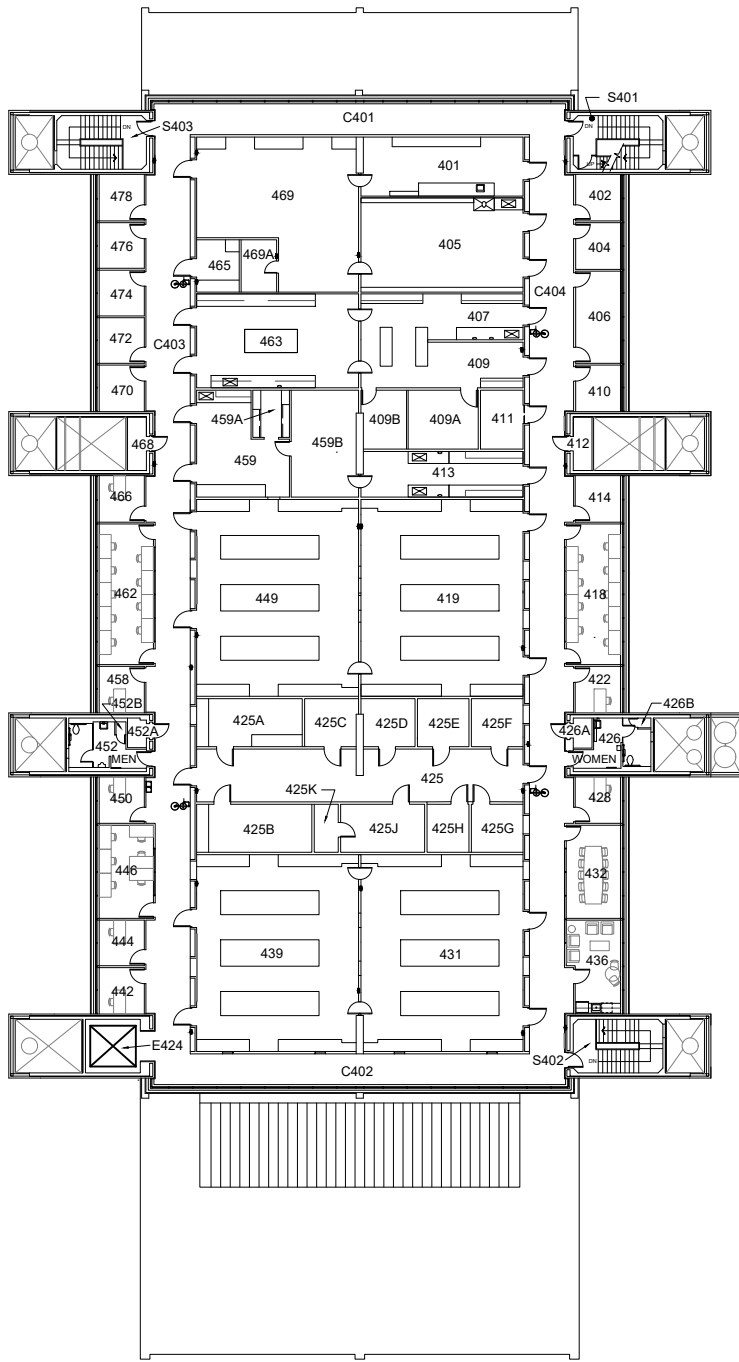



Scale
1" = 40'-0"

 


Fourth Floor Plan
Science Research and Teaching Center
1719 SW 10th, Portland, OR 97201

DRAWN BY:
JYL
DATE:
08/2020

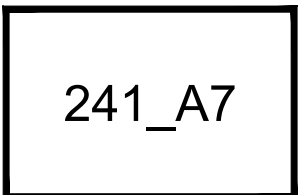

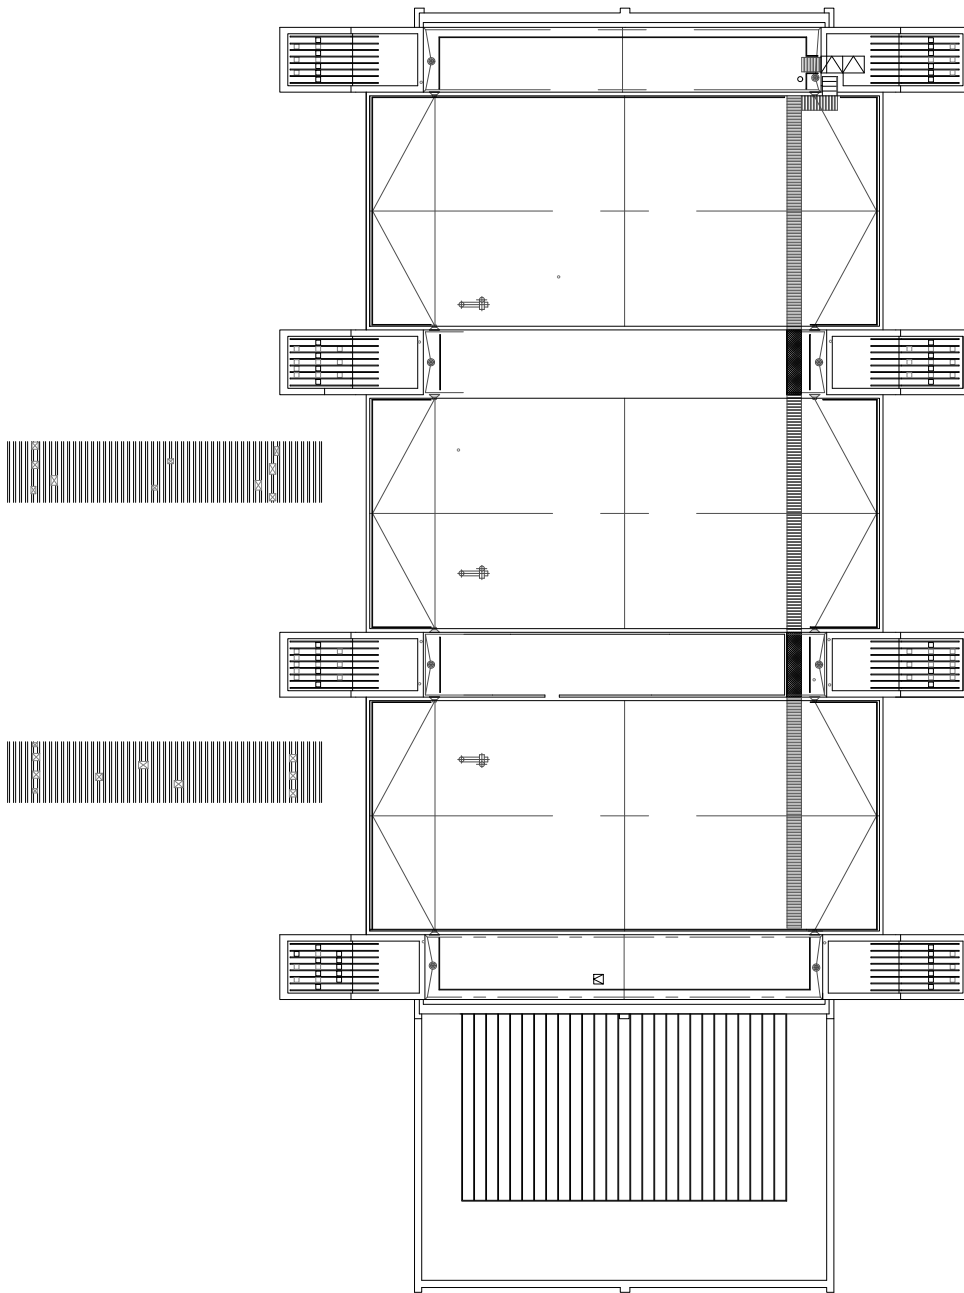

Scale
1" = 40'-0"

 

Roof Plan
Science Research and Teaching Center
1719 SW 10th, Portland, OR 97201

DRAWN BY:
JYL
DATE:
08/2020

241_A8