



Crown Plaza (CPB)

MAIN ENTRANCE ON FIRST FLOOR

If you need assistance, or an accommodation to access an office or classroom please contact:
For Student - Disability Resource Center at (503) 725-4150
For Employees - Human Resources at (503) 725-4926

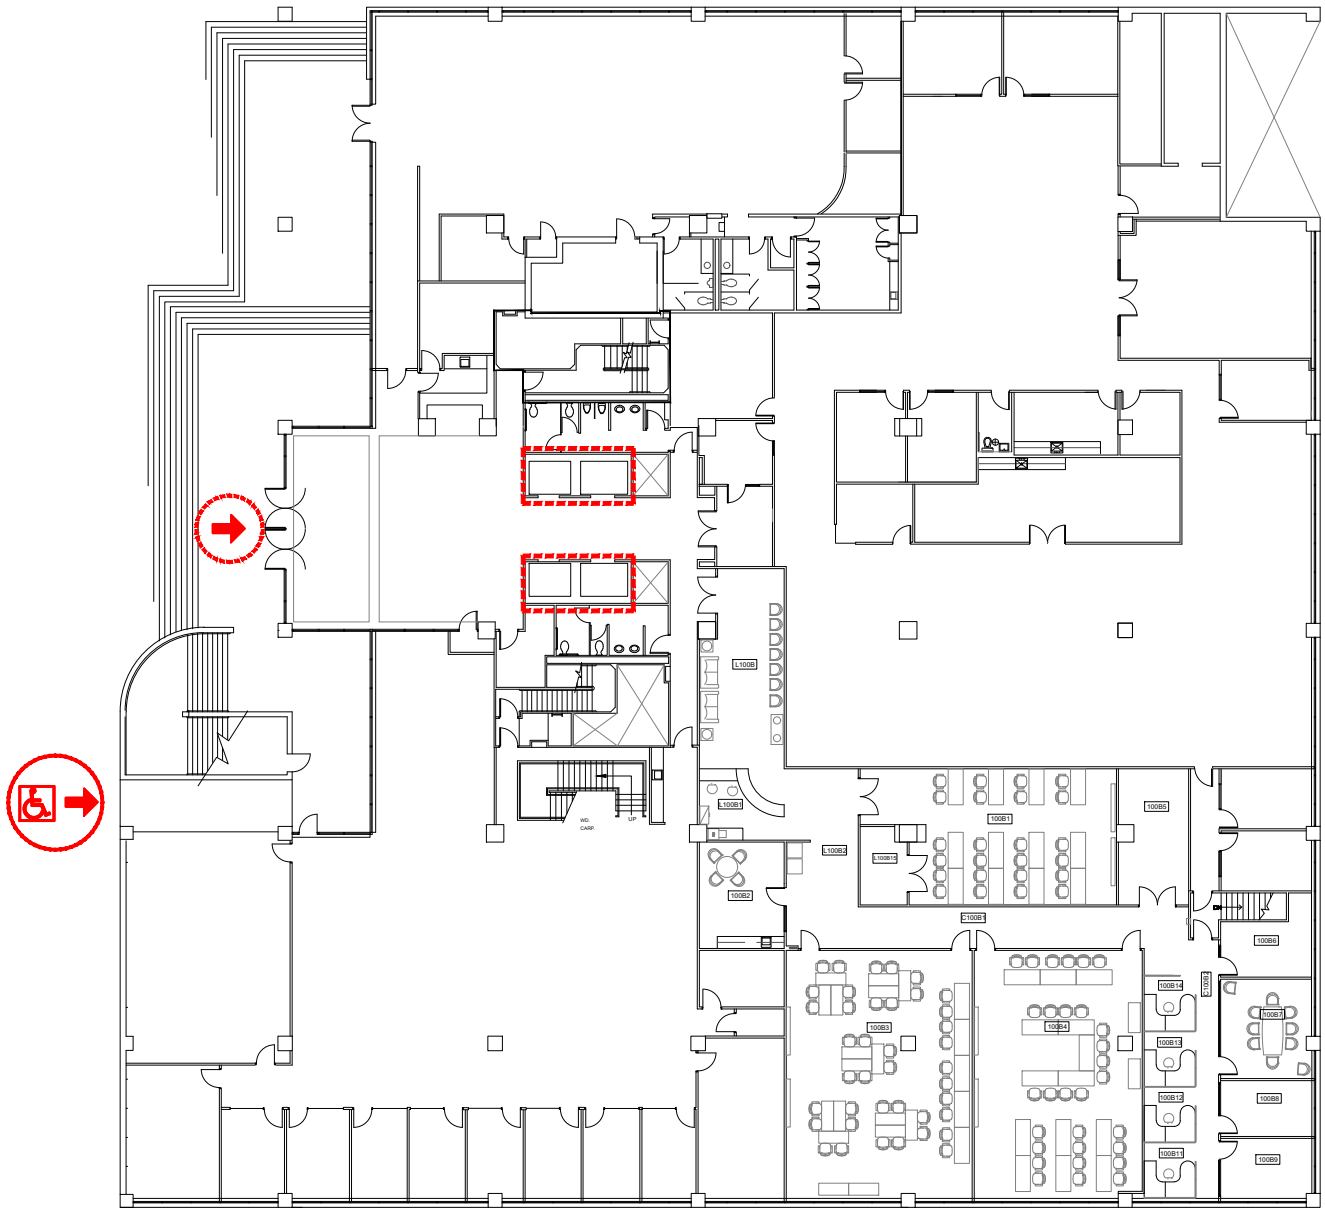

Scale
1/32" = 1'-0"

 

ELEVATOR ACCESS



WHEELCHAIR ACCESS



BUILDING ACCESS - NOT
WHEELCHAIR ACCESSIBLE



Portland State
UNIVERSITY

First Floor Plan
Crown Plaza
1500 SW 1st Ave

DRAWN BY:
HH
DATE:
04/2021

116_A1