



Millar Library Bike Garage (LBG)

MAIN ENTRANCE ON FIRST FLOOR

If you need assistance, or an accommodation to access an office or classroom please contact:
For Student - Disability Resource Center at (503) 725-4150
For Employees - Human Resources at (503) 725-4926

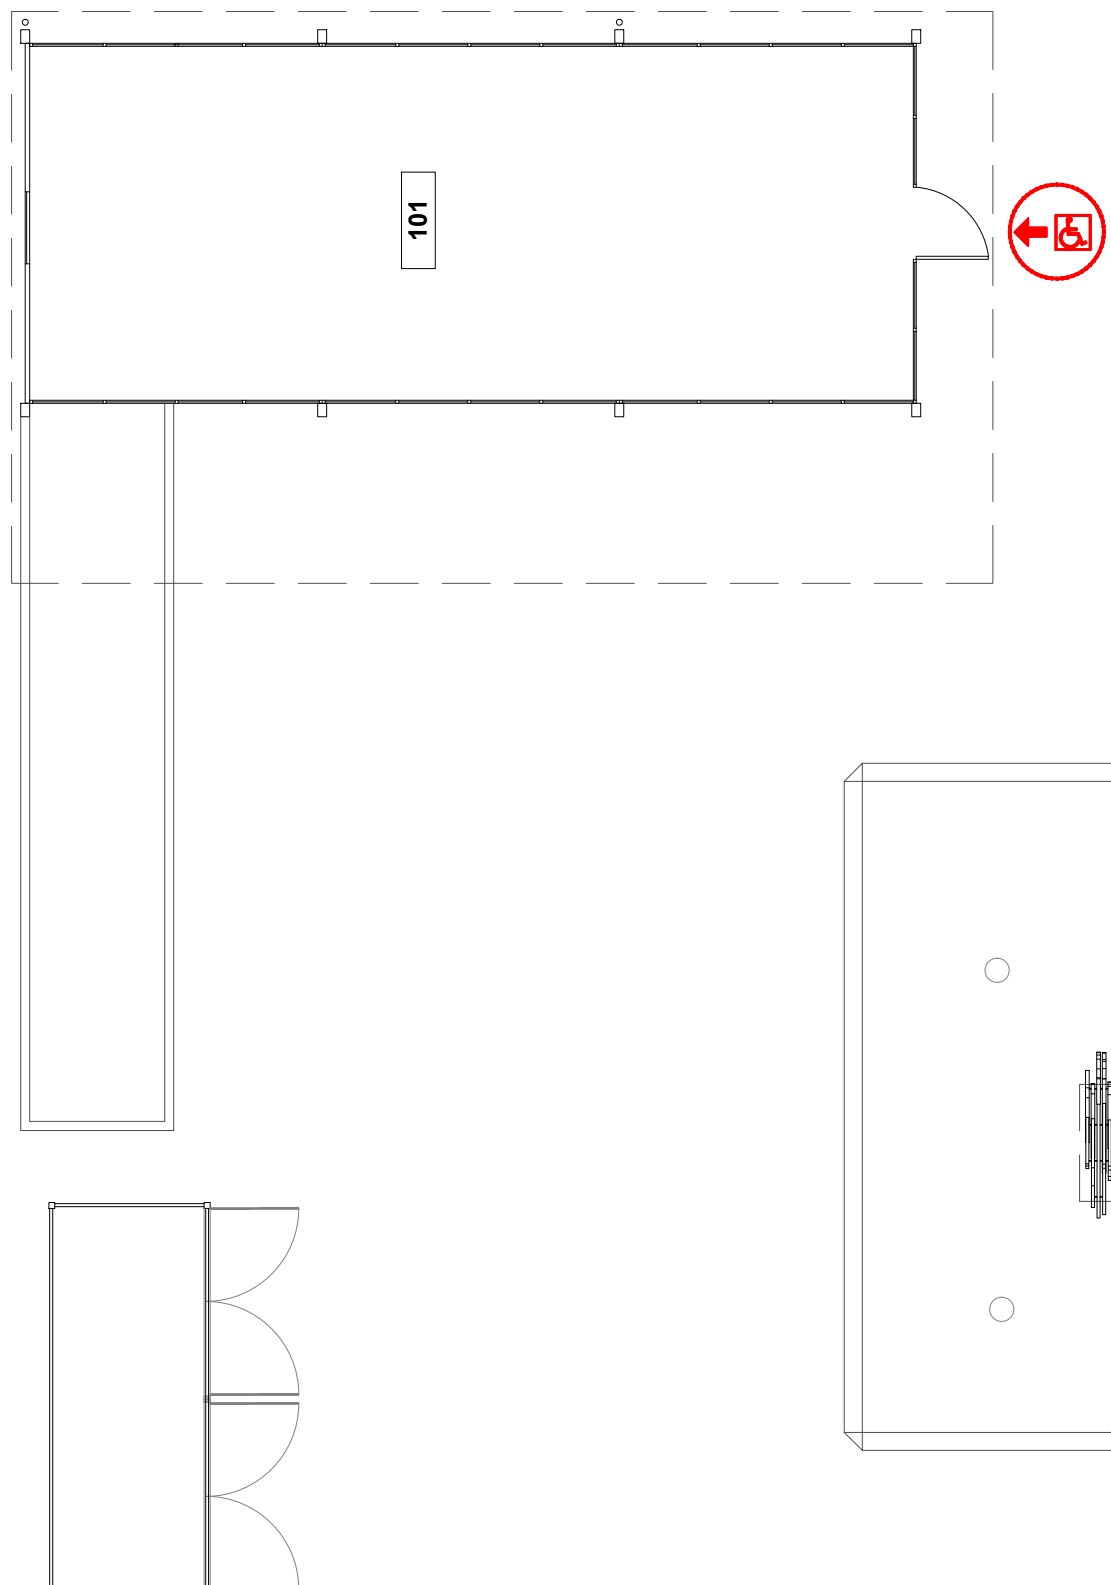

Scale
 $3/32" = 1'-0"$

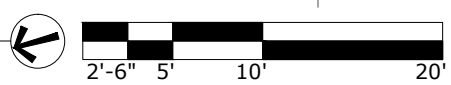

- 
 ELEVATOR ACCESS
- 
 WHEELCHAIR ACCESS
- 
 BUILDING ACCESS - NOT WHEELCHAIR ACCESSIBLE



First Floor Plan
 Millar Library Bike Garage
 979 SW Harrison St

DRAWN BY:
 ASL
 DATE:
 09/2020

229_A1