


# VANPORT BUILDING (VB)

MAIN ENTRANCE ON FIRST FLOOR

If you need assistance, or an accommodation to access an office or classroom please contact:  
For Student - Disability Resource Center at (503) 725-4150  
For Employees - Human Resources at (503) 725-4926

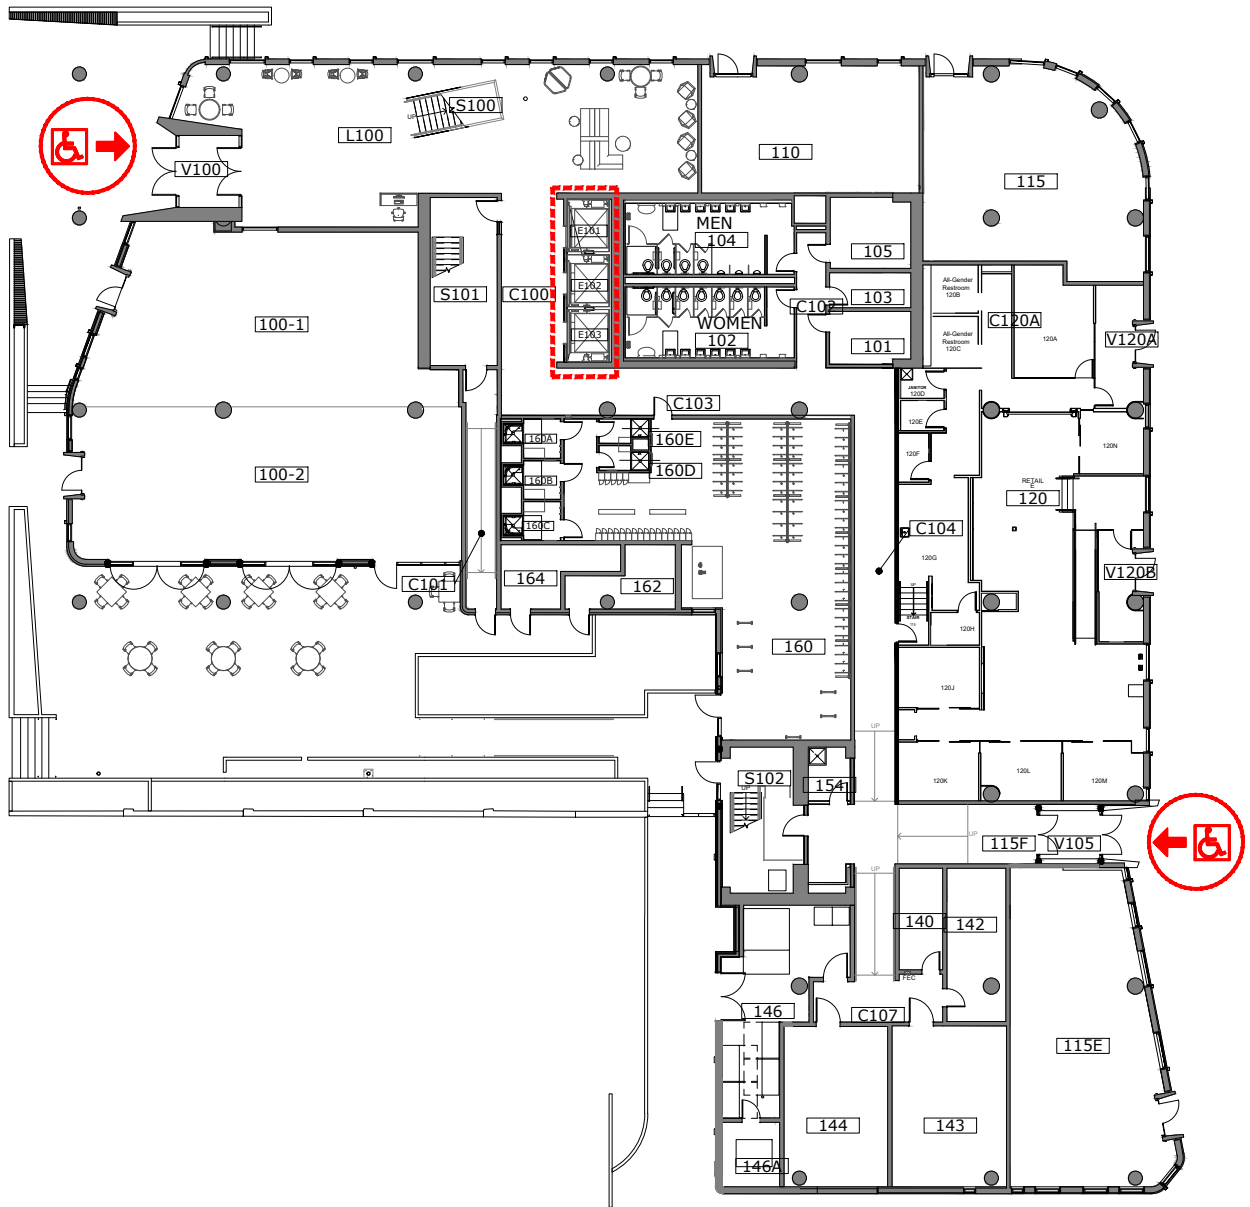

Scale  
 1/32" = 1'-0"




ELEVATOR ACCESS



WHEELCHAIR ACCESS




BUILDING ACCESS - NOT  
 WHEELCHAIR ACCESSIBLE

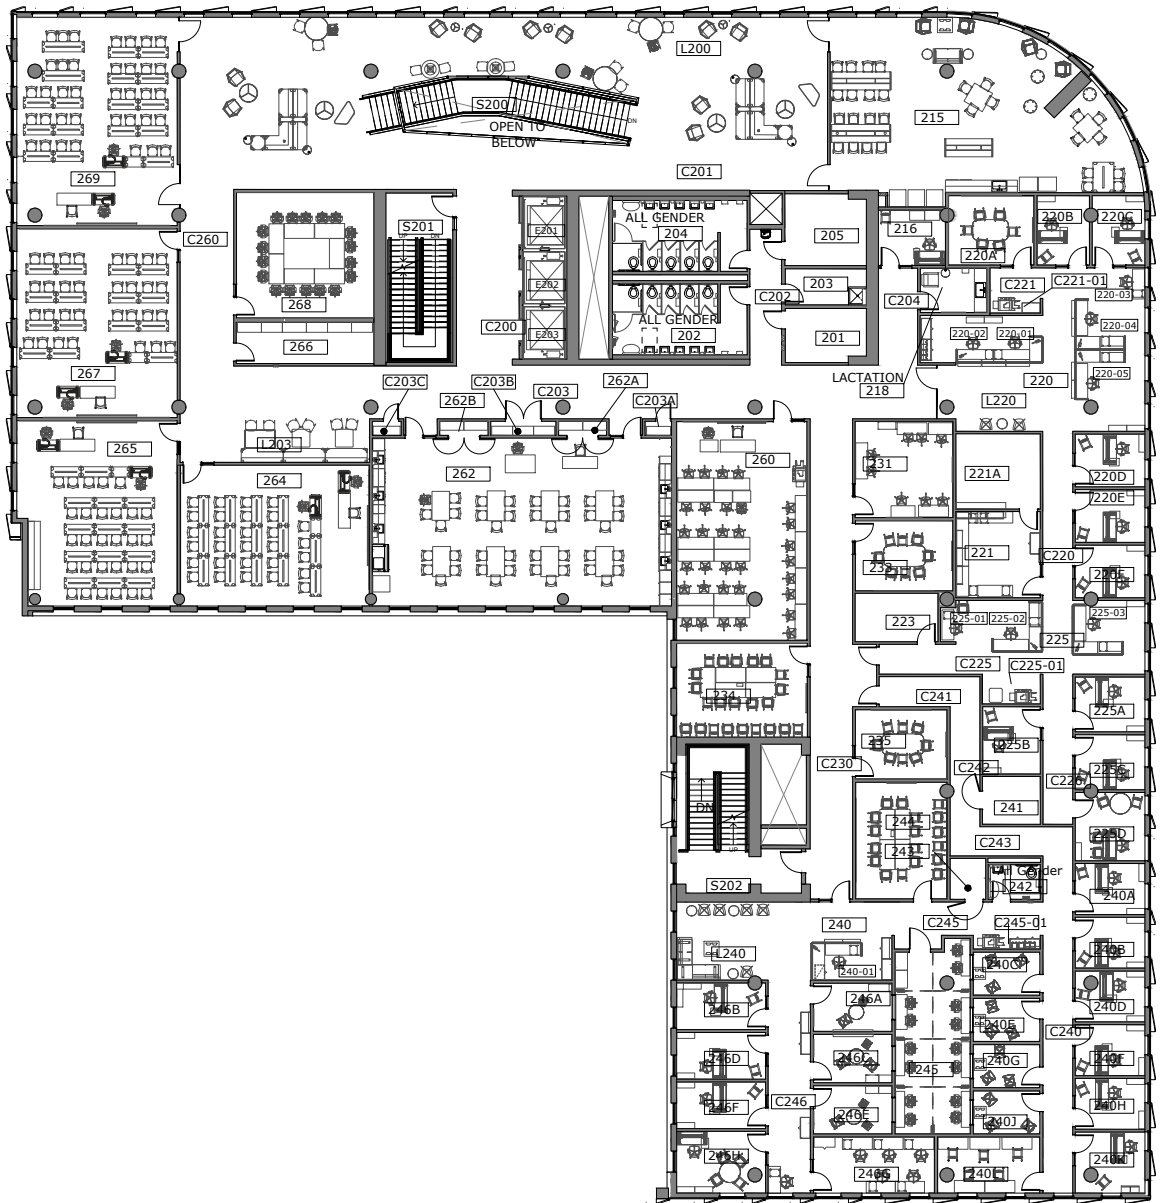

Scale

1/32" = 1'-0"

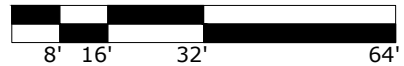


SECOND FLOOR PLAN  
 153, VANPORT BUILDING  
 1810 SW 5TH AVE


DRAWN BY:

HH

DATE:

07/2020

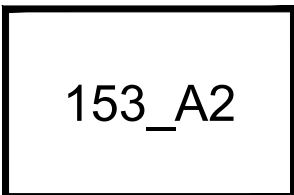

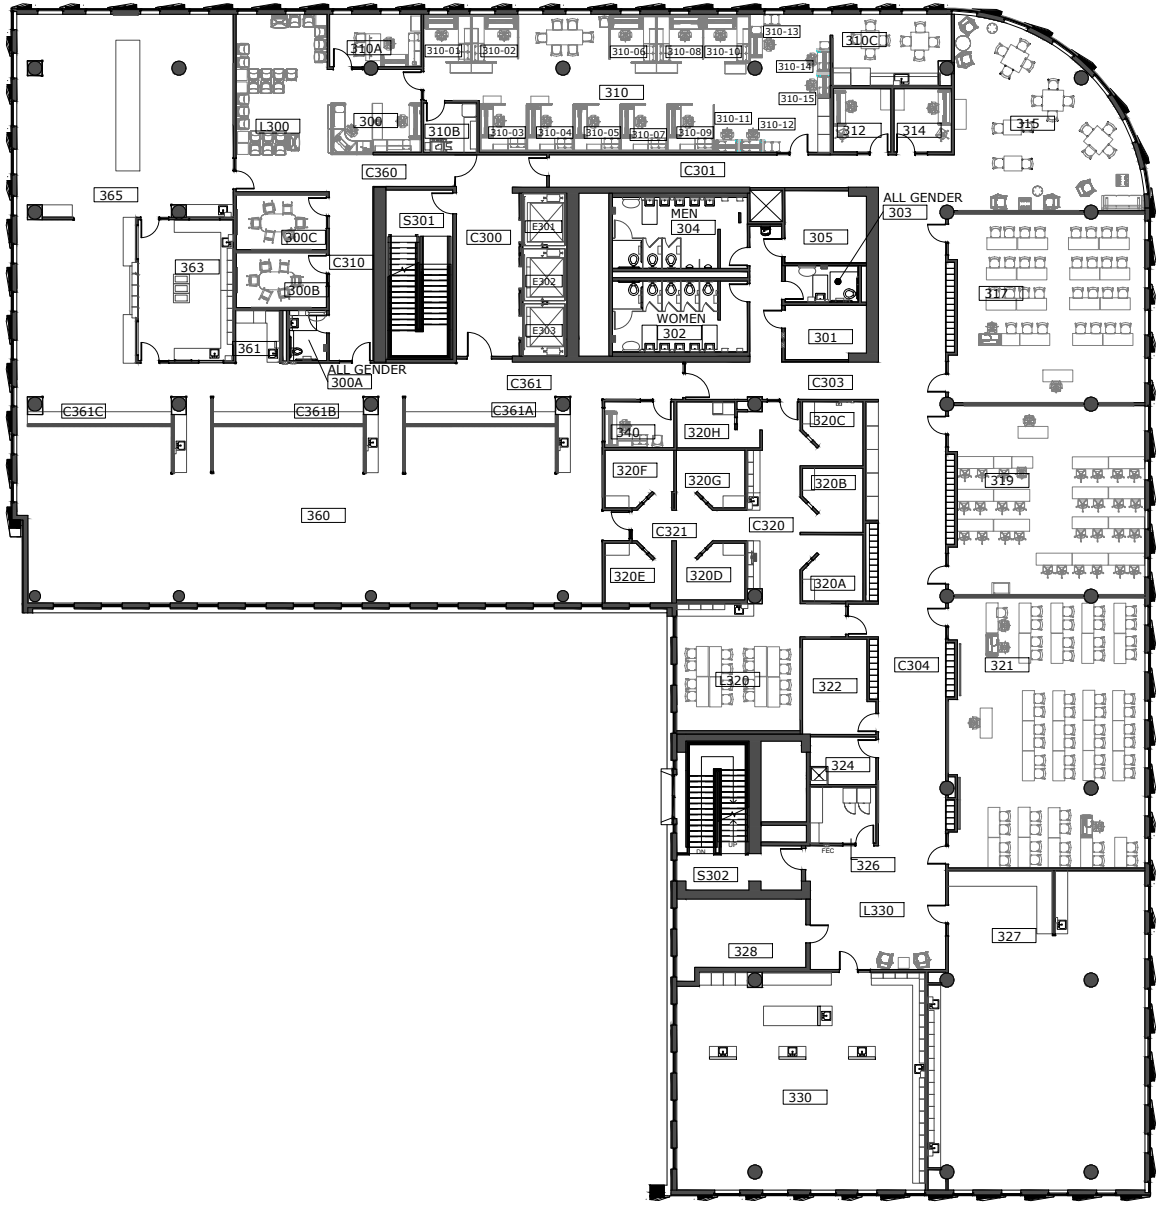

Scale  
 1/32" = 1'-0"



THIRD FLOOR PLAN  
 153, VANPORT BUILDING  
 1810 SW 5TH AVE


DRAWN BY:  
 HH  
 DATE:  
 07/2020

153\_A3



Scale

1/32" = 1'-0"

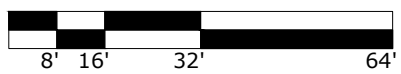


FOURTH FLOOR PLAN  
 153, VANPORT BUILDING  
 1810 SW 5TH AVE

DRAWN BY:  
 HH  
 DATE:  
 12/2020

153\_A4




Scale  
 1/32" = 1'-0"

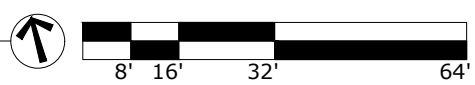

FIFTH FLOOR PLAN  
 153, VANPORT BUILDING  
 1810 SW 5TH AVE

DRAWN BY:  
 HH  
 DATE:  
 07/2020


153\_A5

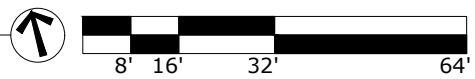


SIXTH FLOOR PLAN  
 153, VANPORT BUILDING  
 1810 SW 5TH AVE

DRAWN BY:  
 HH  
 DATE:  
 07/2020

153\_A6

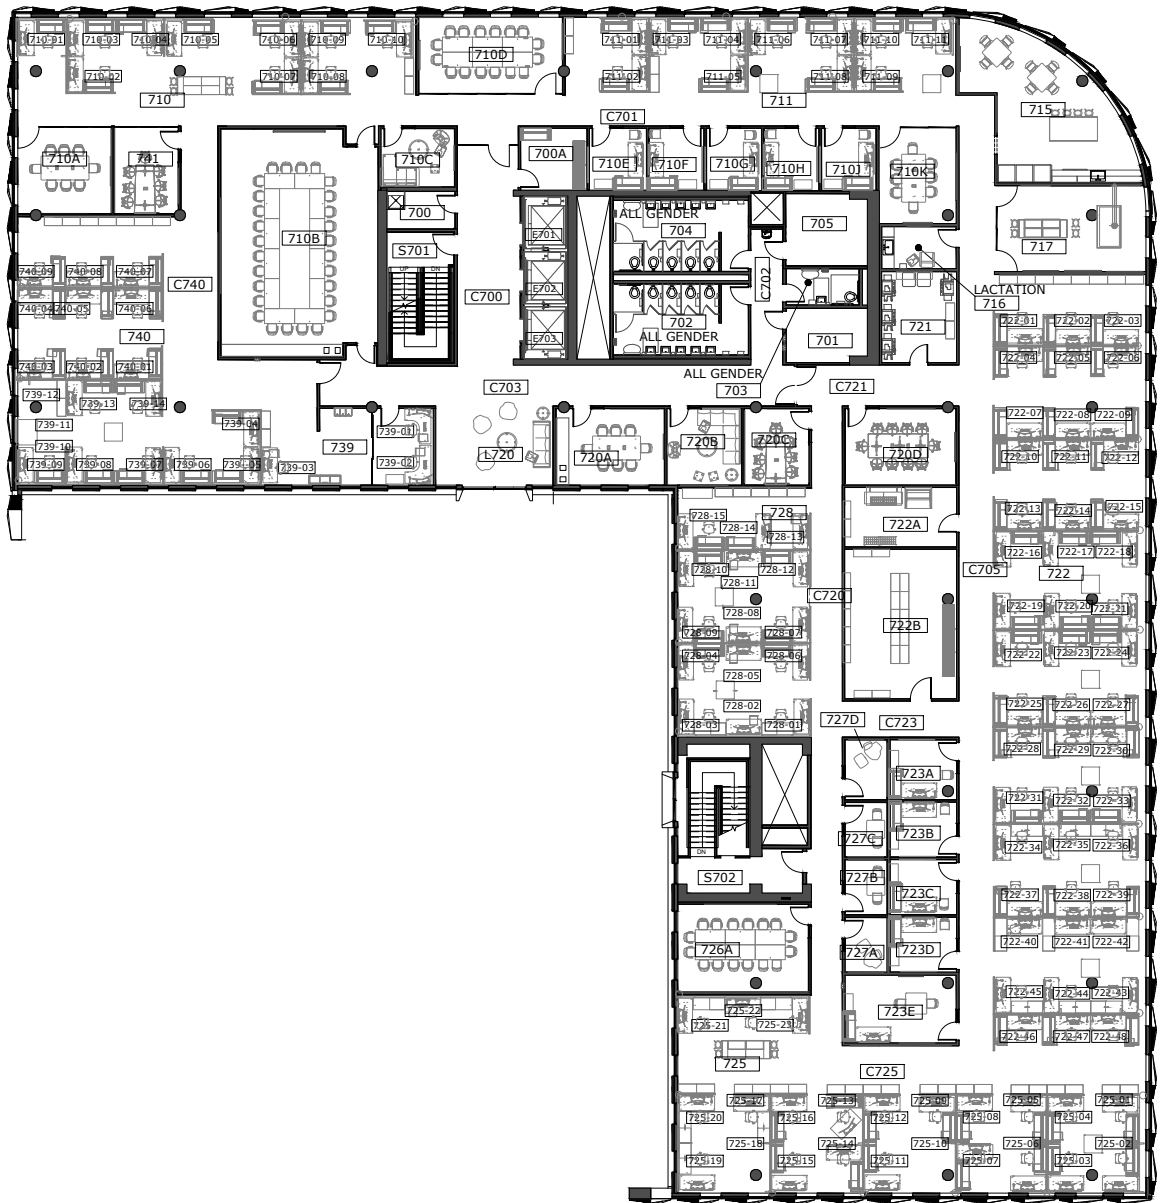


Scale  
 1/32" = 1'-0"

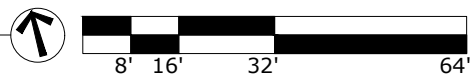


SEVENTH FLOOR PLAN  
 153, VANPORT BUILDING  
 1810 SW 5TH AVE

DRAWN BY:  
 HH  
 DATE:  
 04/2020

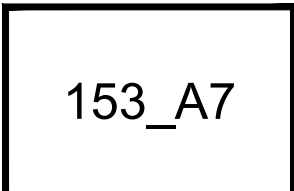



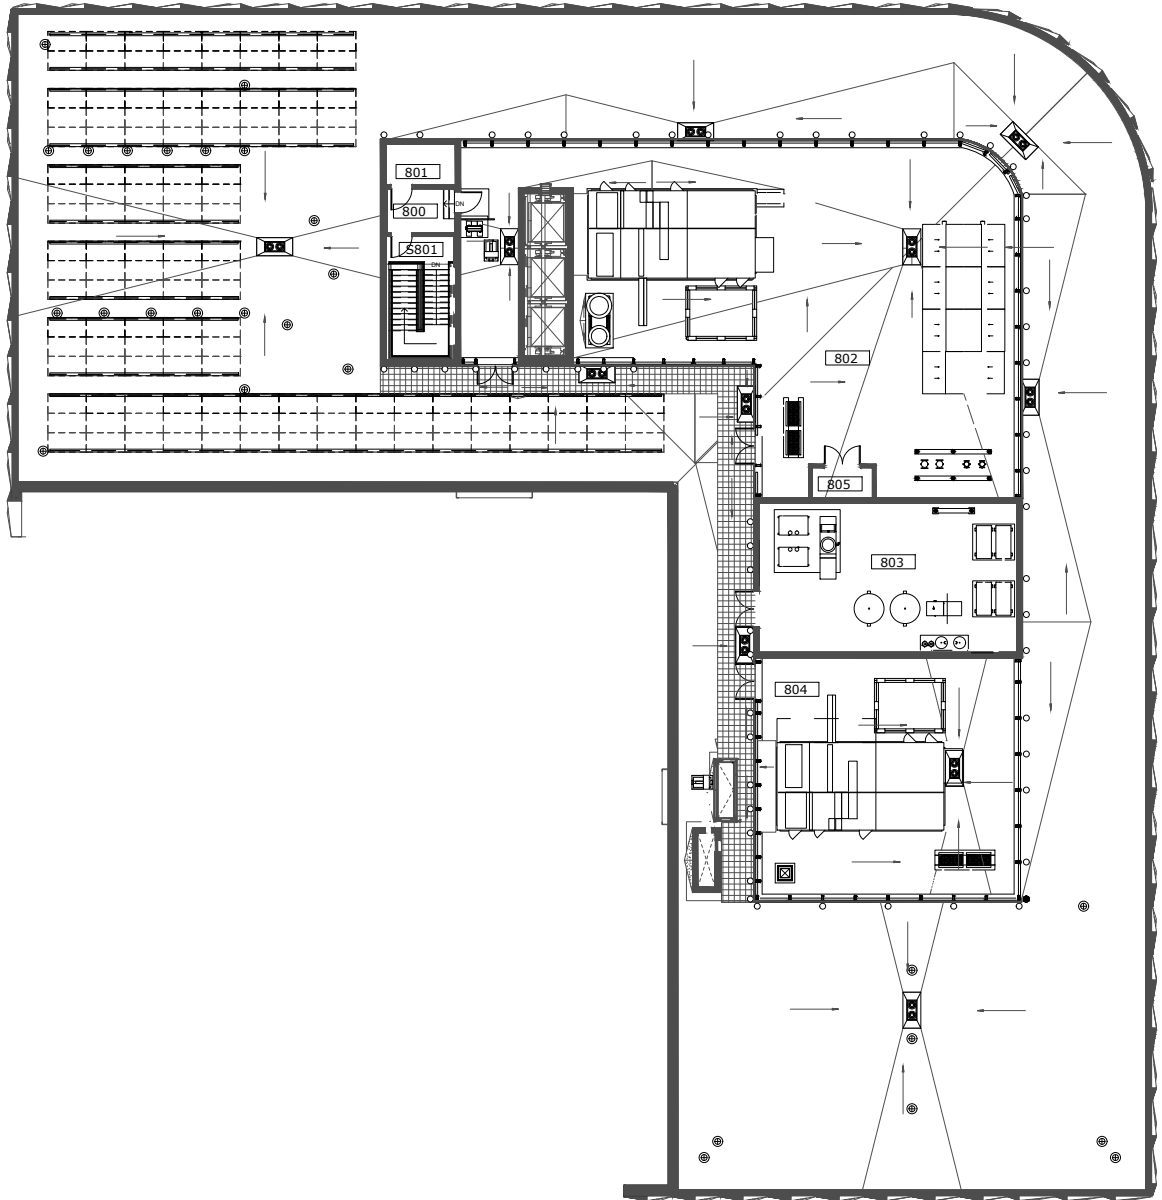

Scale  
 $1/32" = 1'-0"$

