



Vernier Science Center (VSC)

MAIN ENTRANCE ON FIRST FLOOR

If you need assistance, or an accommodation to access an office or classroom please contact:
For Student - Disability Resource Center at (503) 725-4150
For Employees - Human Resources at (503) 725-4926

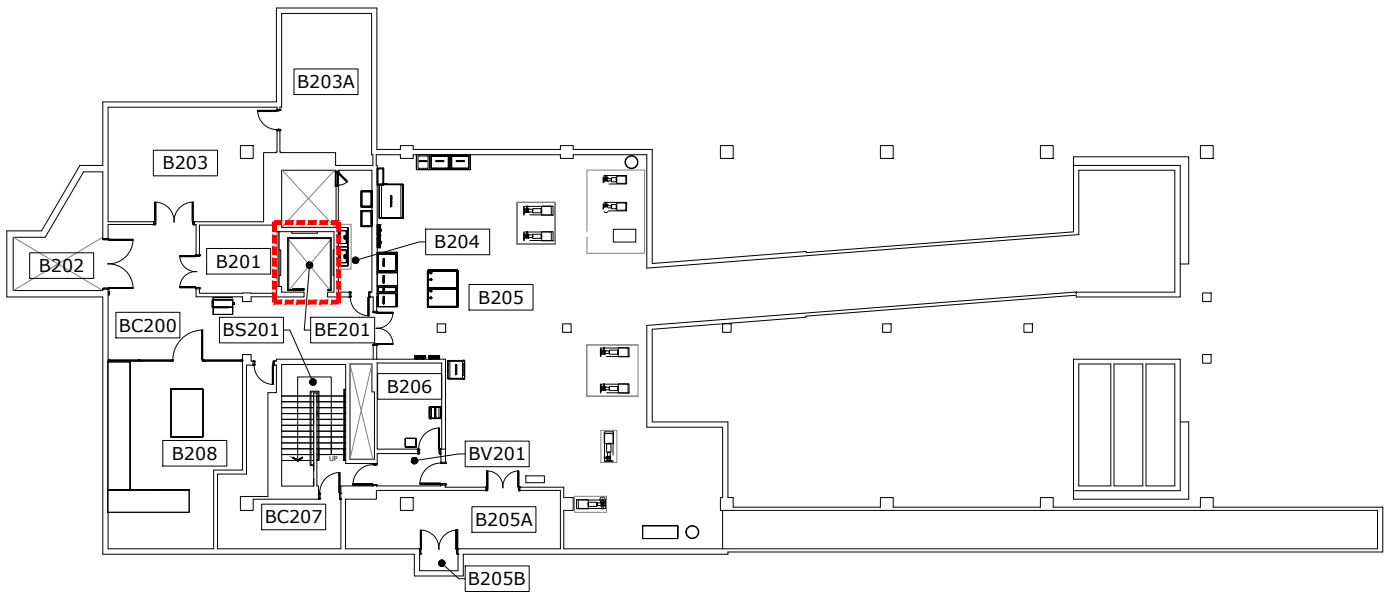

Subbasement Floor Plan
1" = 30'-0"

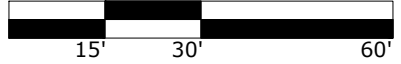

ELEVATOR ACCESS



WHEELCHAIR ACCESS



BUILDING ACCESS - NOT
WHEELCHAIR ACCESSIBLE




Portland State
UNIVERSITY

VSC
Vernier Science Center
1025 S.W. Mill Street


DRAWN BY:
HH
DATE:
07/2024

242 - A1

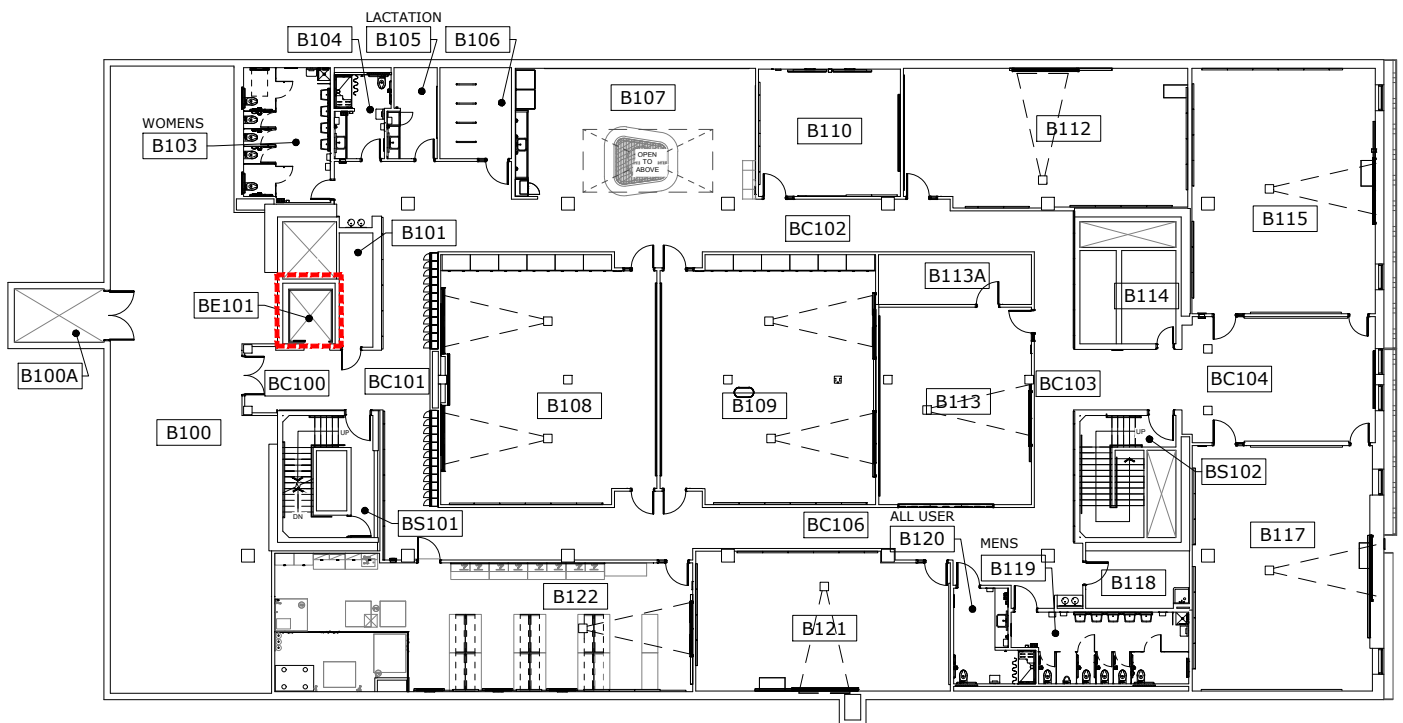

Basement Floor Plan

1" = 30'-0"

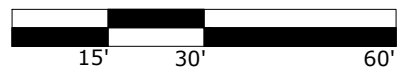


ELEVATOR ACCESS



WHEELCHAIR ACCESS




BUILDING ACCESS - NOT
WHEELCHAIR ACCESSIBLE

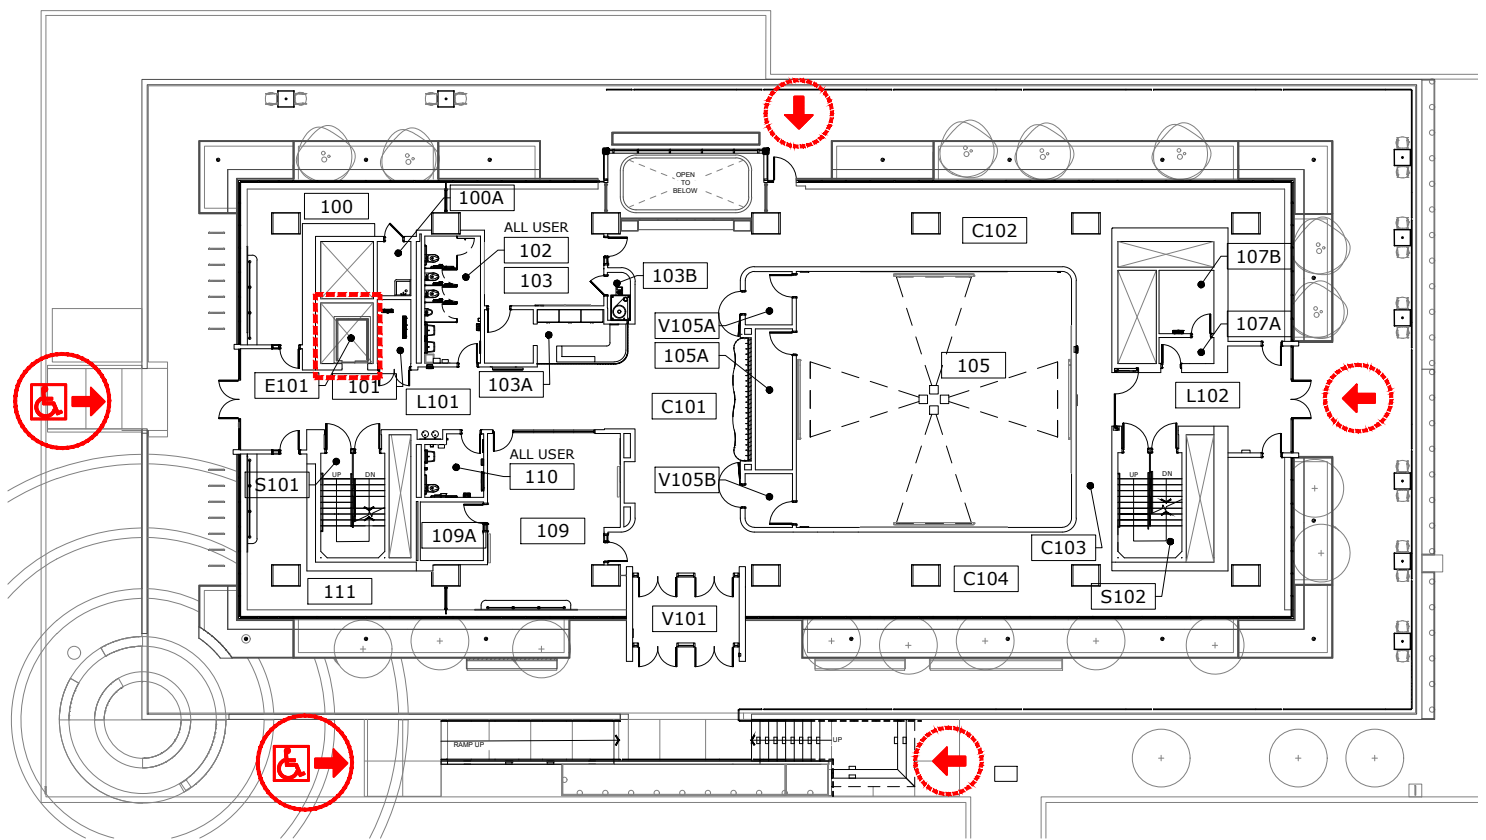

First Floor Plan

1" = 30'-0"

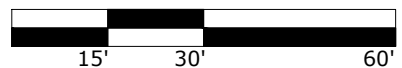

ELEVATOR ACCESS



WHEELCHAIR ACCESS



BUILDING ACCESS - NOT
WHEELCHAIR ACCESSIBLE




Portland State
UNIVERSITY

VSC
Vernier Science Center
1025 S.W. Mill Street

DRAWN BY:
HH

DATE:
07/2024

242 - A3

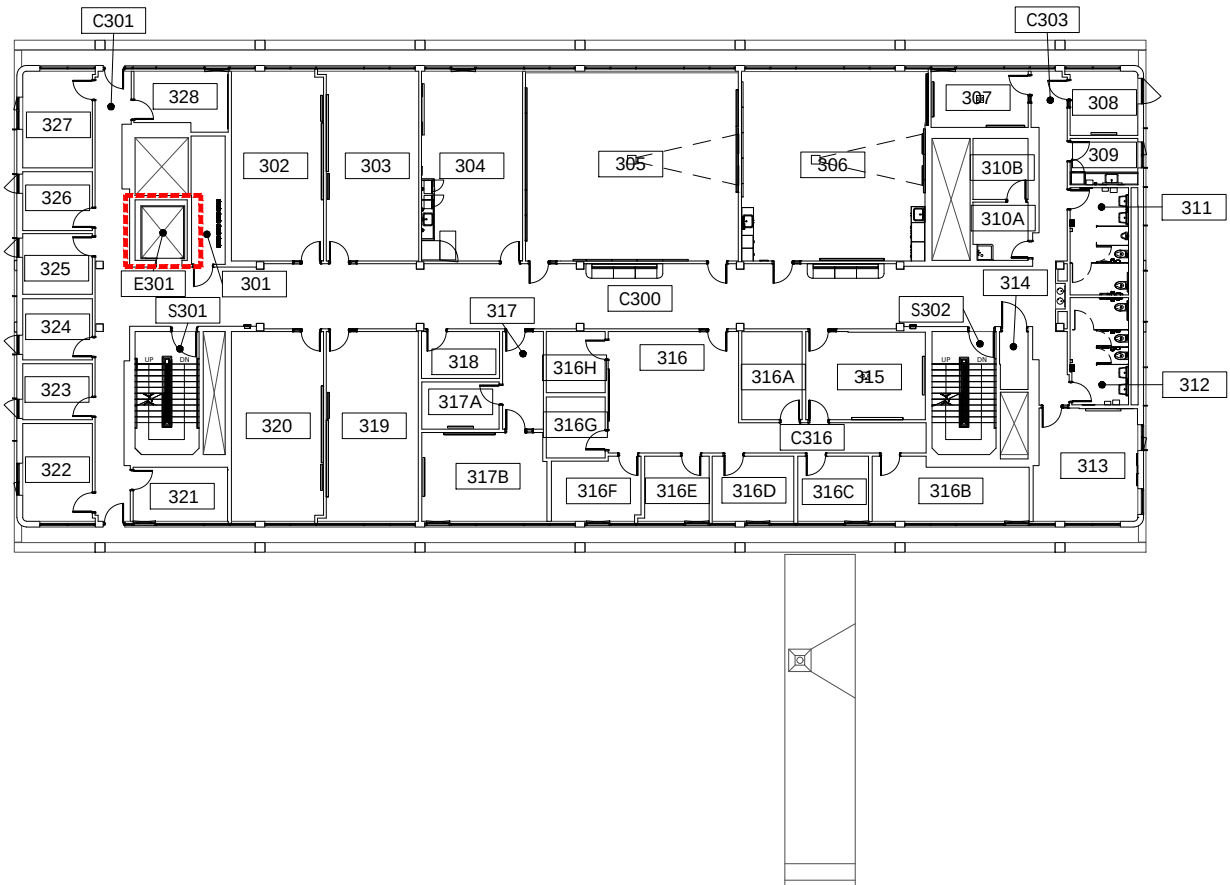

Third Floor Plan

1" = 30'-0"



ELEVATOR ACCESS



WHEELCHAIR ACCESS



BUILDING ACCESS - NOT
WHEELCHAIR ACCESSIBLE




Portland State
UNIVERSITY

VSC
Vernier Science Center
1025 S.W. Mill Street

DRAWN BY:
NR


DATE:
07/2024

242 - A5

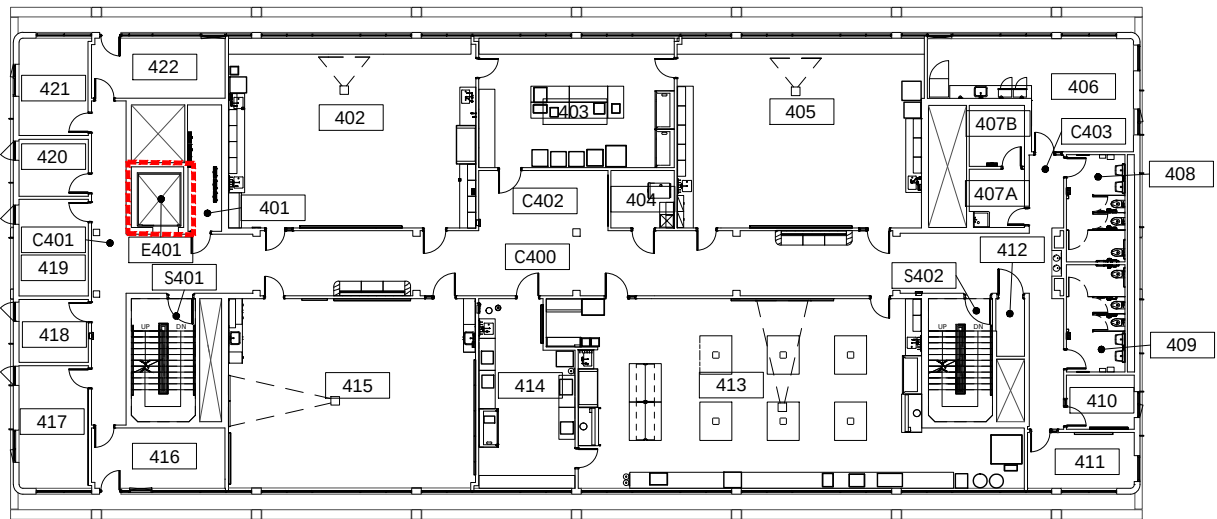

Fourth Floor Plan

1" = 30'-0"

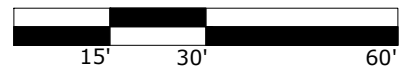

ELEVATOR ACCESS



WHEELCHAIR ACCESS




BUILDING ACCESS - NOT
WHEELCHAIR ACCESSIBLE



VSC
Vernier Science Center
1025 S.W. Mill Street


DRAWN BY:
NR
DATE:
07/2024

242 - A6

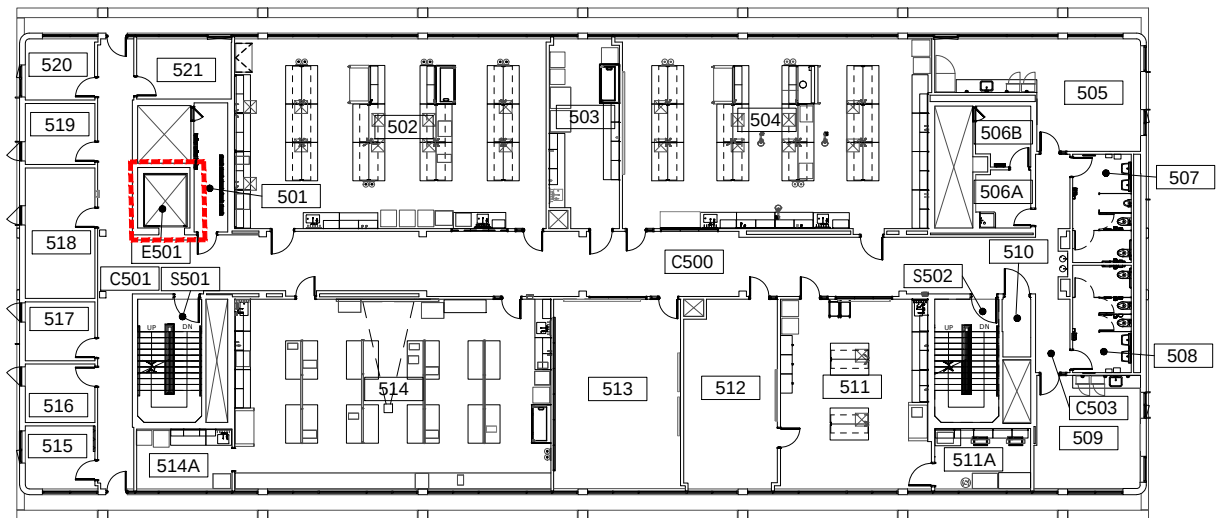

Fifth Floor Plan

1" = 30'-0"

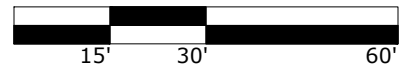

ELEVATOR ACCESS



WHEELCHAIR ACCESS



BUILDING ACCESS - NOT
WHEELCHAIR ACCESSIBLE




VSC
Vernier Science Center
1025 S.W. Mill Street

DRAWN BY:
NR


DATE:
07/2024

242 - A7

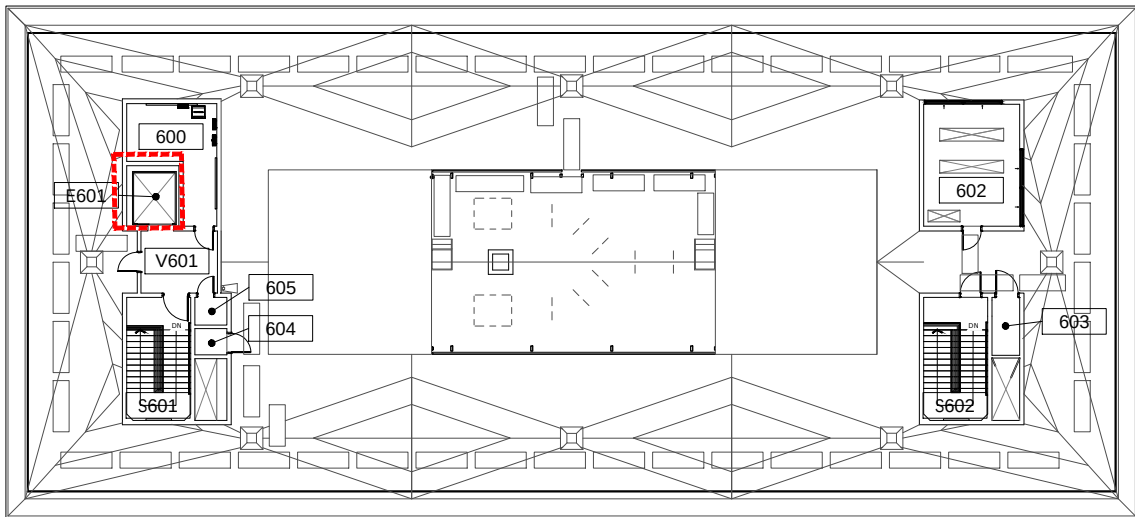

Sixth Floor Plan

1" = 30'-0"

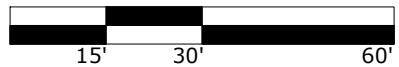

ELEVATOR ACCESS



WHEELCHAIR ACCESS



BUILDING ACCESS - NOT
WHEELCHAIR ACCESSIBLE




Portland State
UNIVERSITY

VSC
Vernier Science Center
1025 S.W. Mill Street

DRAWN BY:
NR

DATE:
07/2024

242 - A8

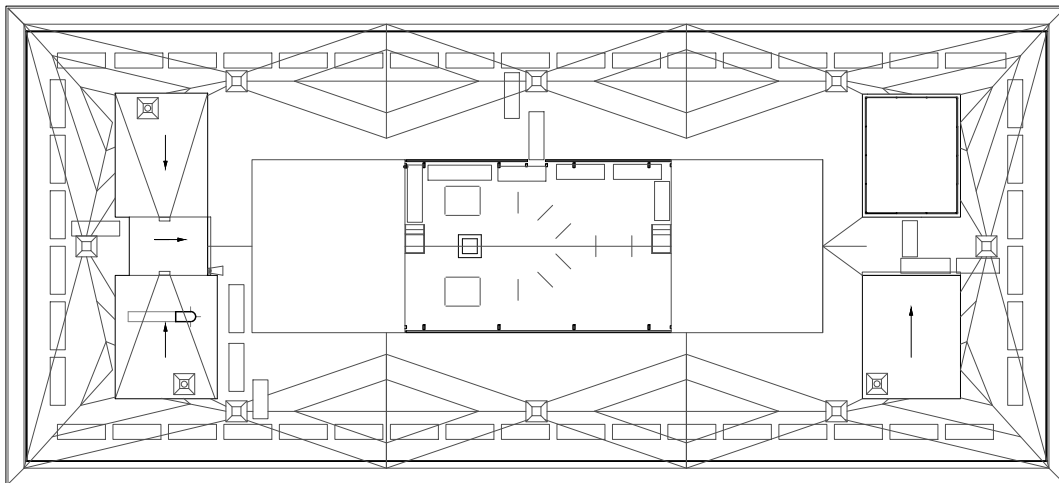

Roof Plan

1/32" = 1'-0"



ELEVATOR ACCESS



WHEELCHAIR ACCESS



BUILDING ACCESS - NOT
WHEELCHAIR ACCESSIBLE



Portland State
UNIVERSITY

VSC
Vernier Science Building
1025 S.W. Mill Street

DRAWN BY:
NR

DATE:
07/2024

242 - A9