


ART BUILDING & ART ANNEX (AB)

MAIN ENTRANCE ON FIRST FLOOR

If you need assistance, or an accommodation to access an office or classroom please contact:
For Students - Disability Resource Center at (503) 725-4150
For Employees - Human Resources at (503) 725-4926

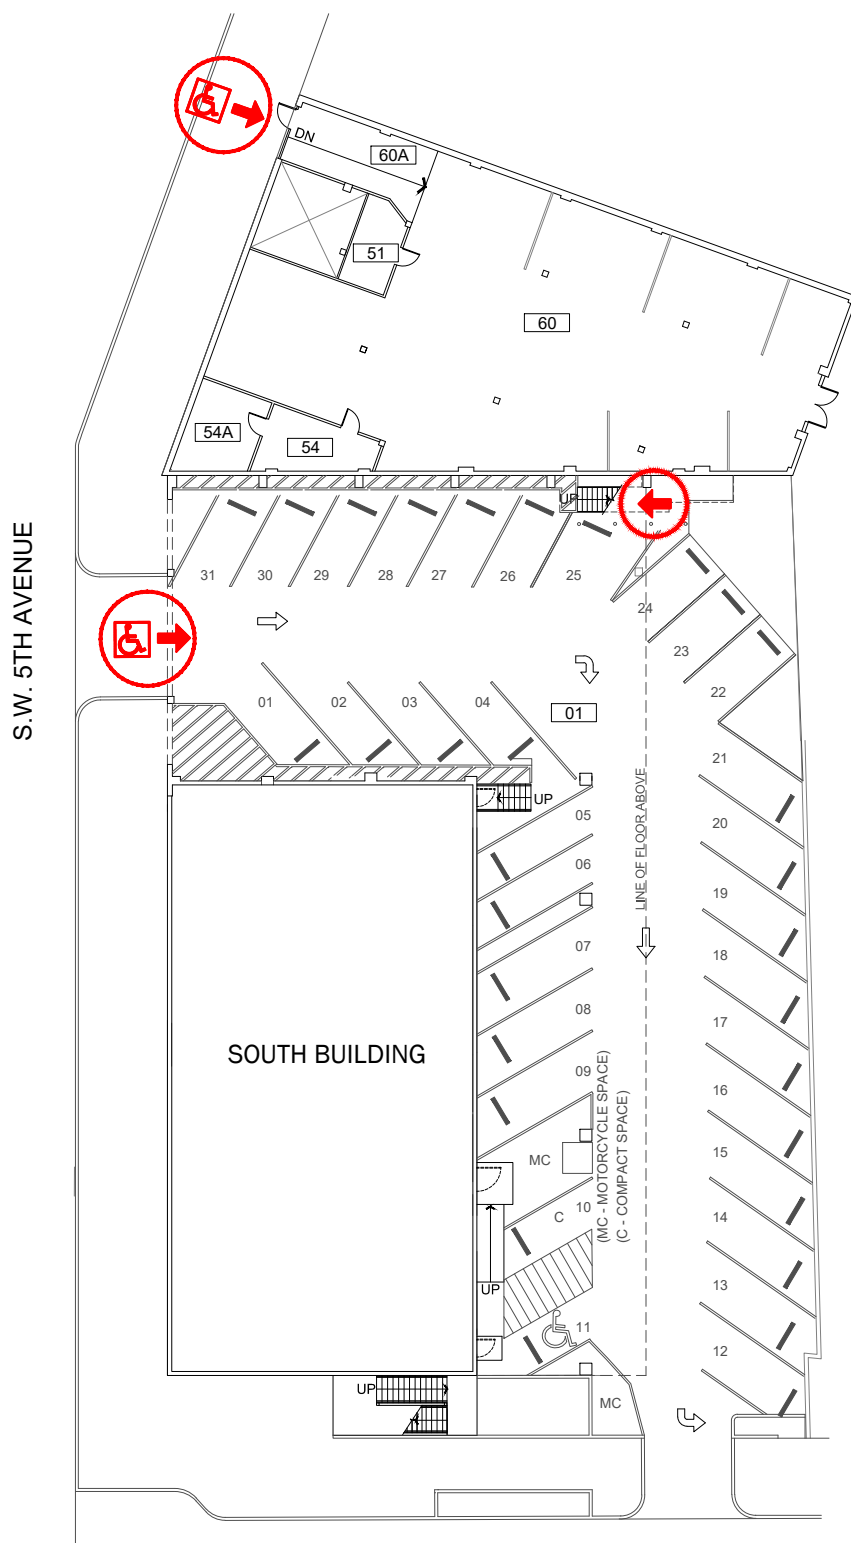

Scale
1/32" = 1'-0"



ELEVATOR ACCESS



WHEELCHAIR ACCESS




BUILDING ACCESS - NOT WHEELCHAIR ACCESSIBLE




Basement
Art Building and Art Annex
2000 SW 5th Ave, Portland, OR 97201

DRAWN BY:
ASL
DATE:
04/2020

156_AB1

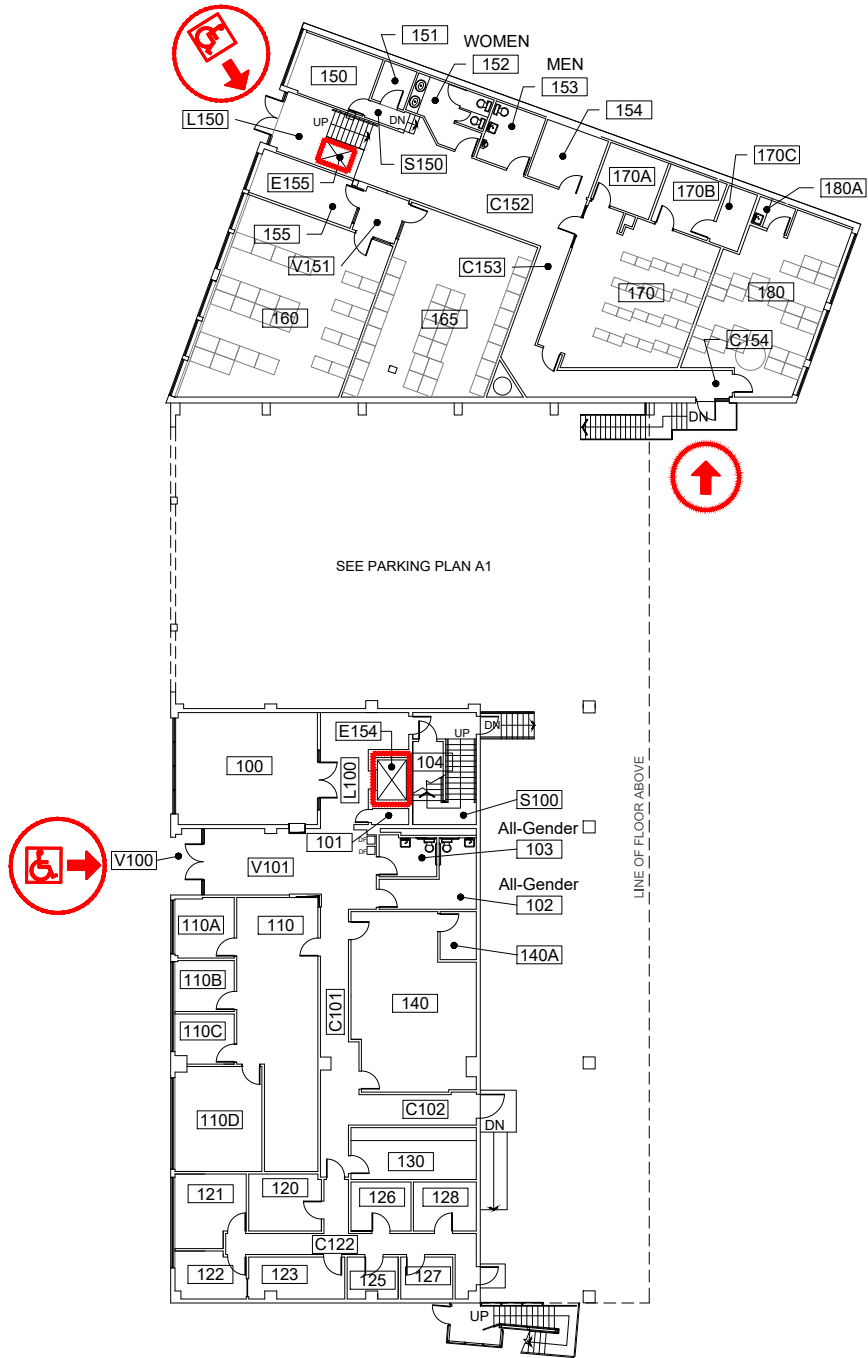

Scale
1/32" = 1'-0"

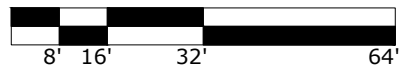

ELEVATOR ACCESS



WHEELCHAIR ACCESS




BUILDING ACCESS - NOT
WHEELCHAIR ACCESSIBLE



First Floor
Art Building and Art Annex
2000 SW 5th Ave, Portland, OR 97201

DRAWN BY:
ASL
DATE:
04/2020

156_A1

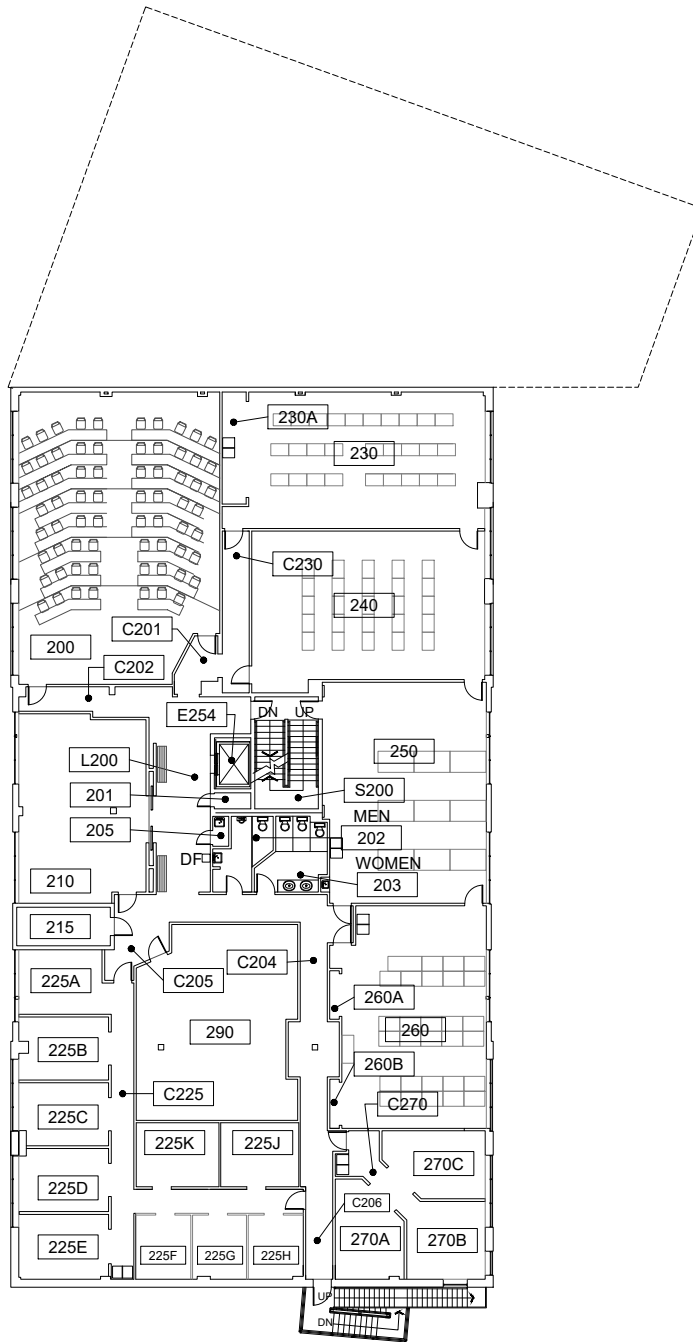


Scale
 $1/32" = 1'-0"$



Second Floor
 Art Building and Art Annex
 2000 SW 5th Ave, Portland, OR 97201


DRAWN BY:
 ASL
 DATE:
 04/2020

156_A2

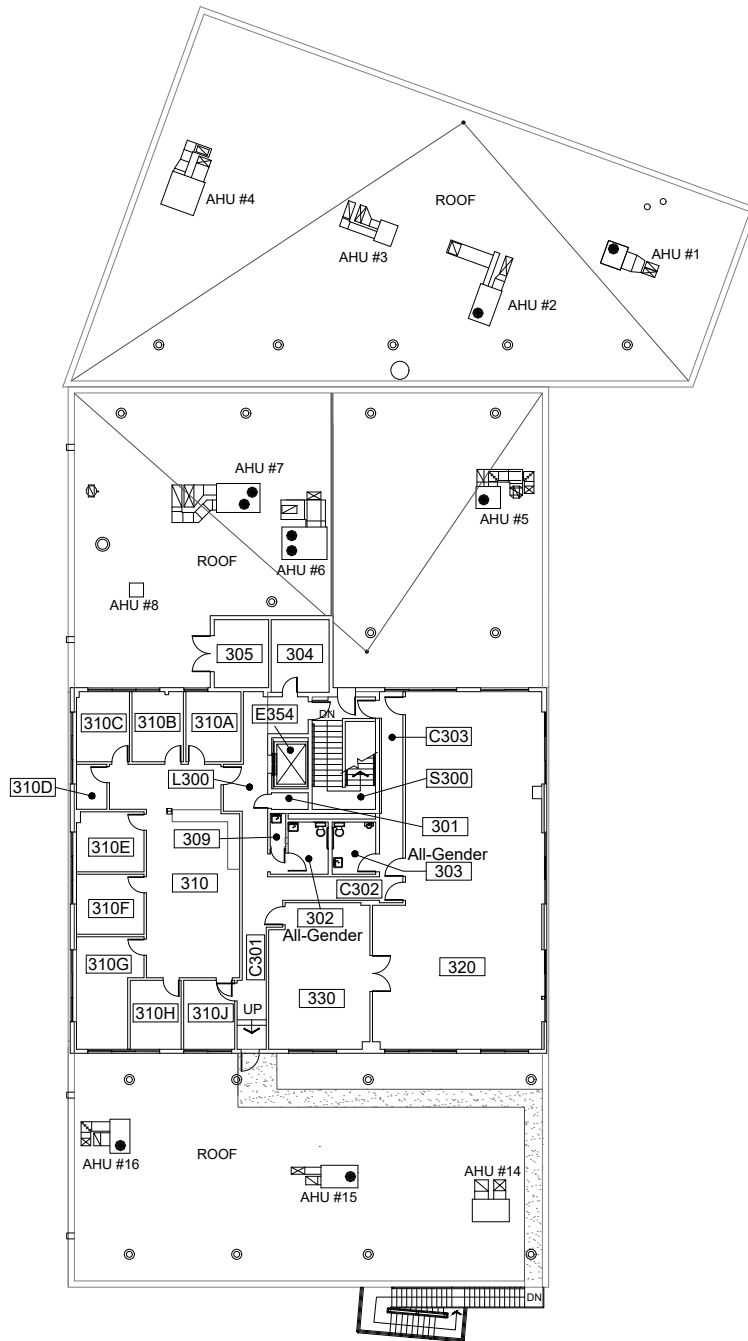

Scale


1/32" = 1'-0"

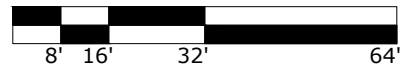

Third Floor
 Art Building and Art Annex
 2000 SW 5th Ave, Portland, OR 97201

DRAWN BY:
 ASL
 DATE:
 04/2020

156_A3

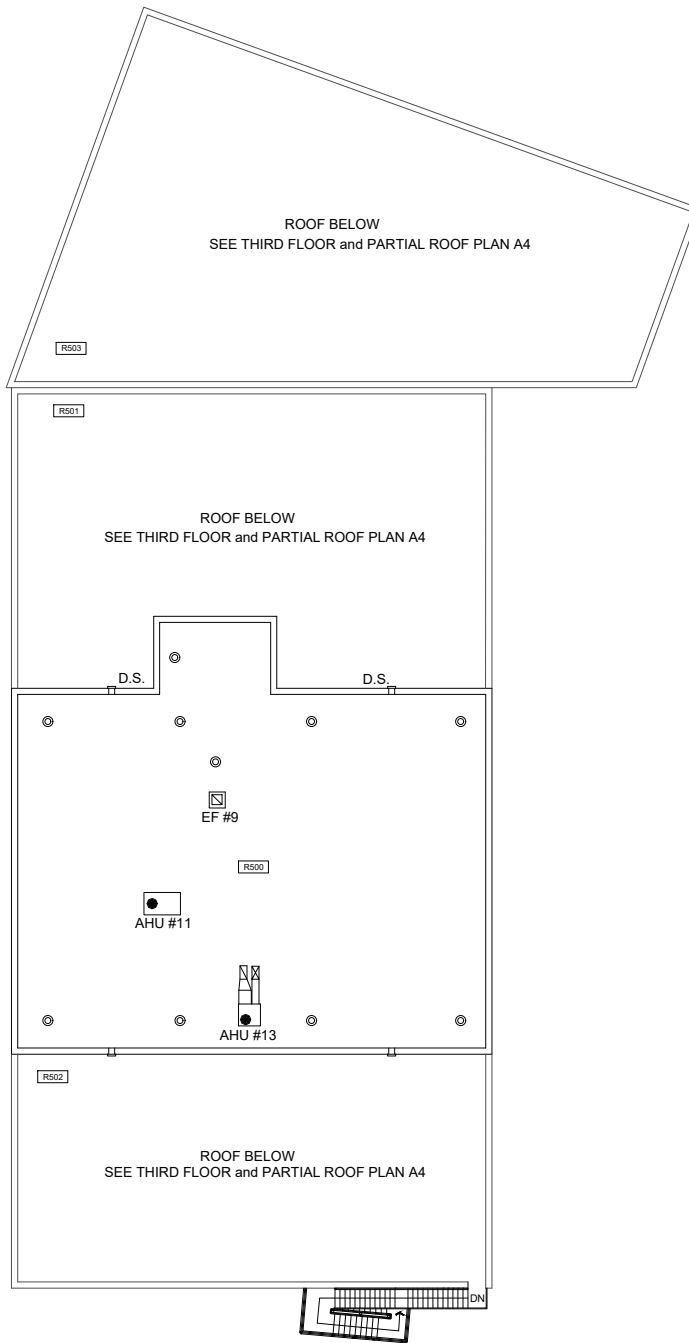

Scale
 $1/32" = 1'-0"$



Roof Plan
 Art Building and Art Annex
 2000 SW 5th Ave, Portland, OR 97201

DRAWN BY:
 ASL
 DATE:
 04/2020

156_A4