


ART BUILDING & ART ANNEX (AB)

MAIN ENTRANCE ON FIRST FLOOR

If you need assistance, or an accommodation to access an office or classroom please contact:
For Students - Disability Resource Center at (503) 725-4150 For Employees -Human Resources at (503) 725-4926

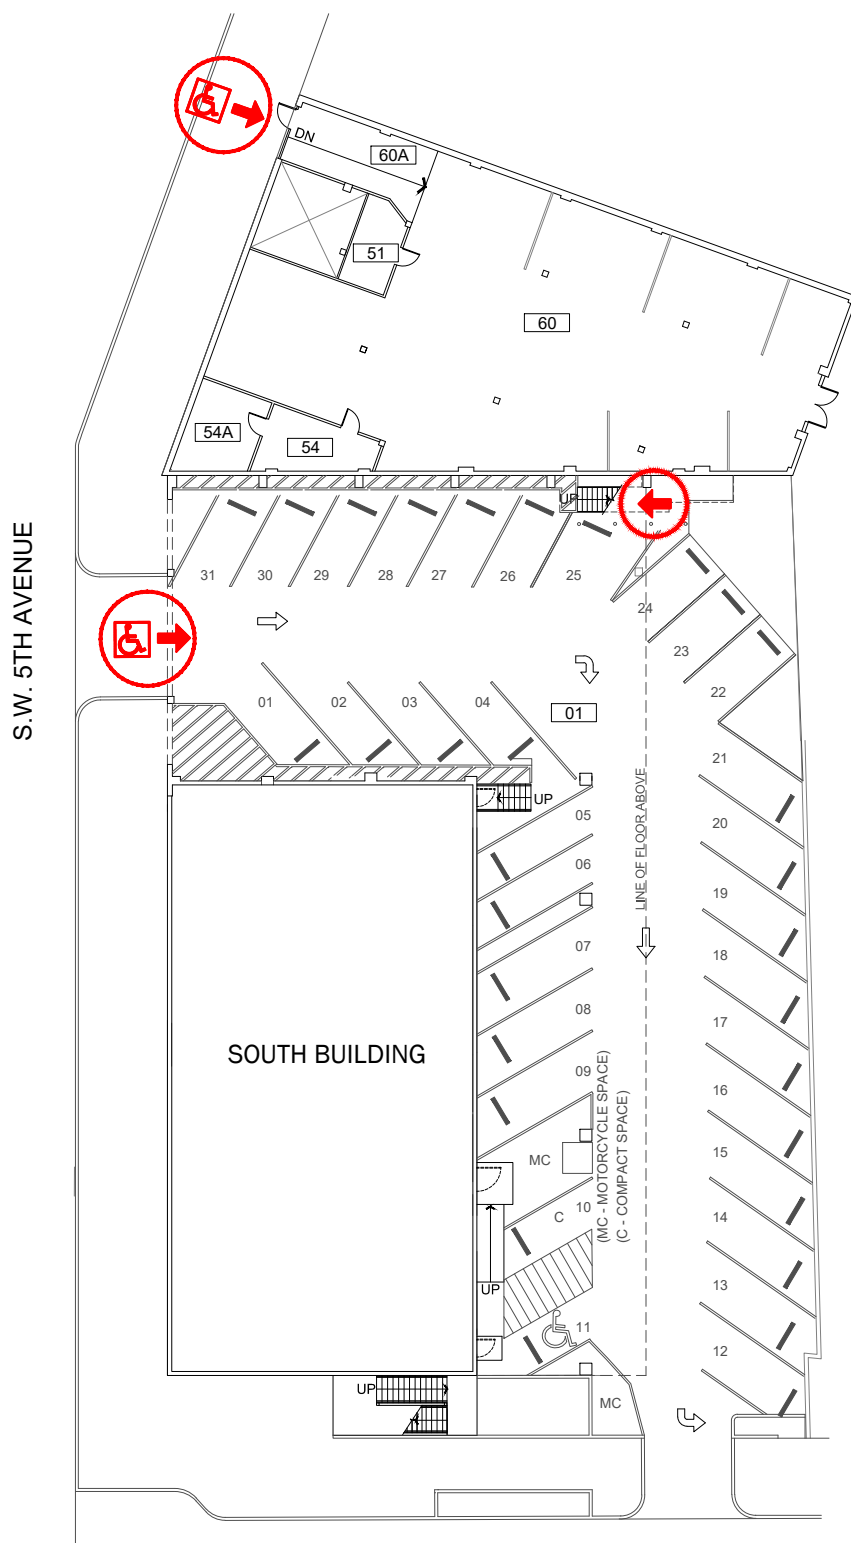

Scale
1/32" = 1'-0"


- 
ELEVATOR ACCESS
- 
WHEELCHAIR ACCESS
- 
BUILDING ACCESS - NOT WHEELCHAIR ACCESSIBLE



Basement
Art Building and Art Annex
 2000 SW 5th Ave, Portland, OR 97201


DRAWN BY:
 ASL
 DATE:
 04/2020

156_AB1

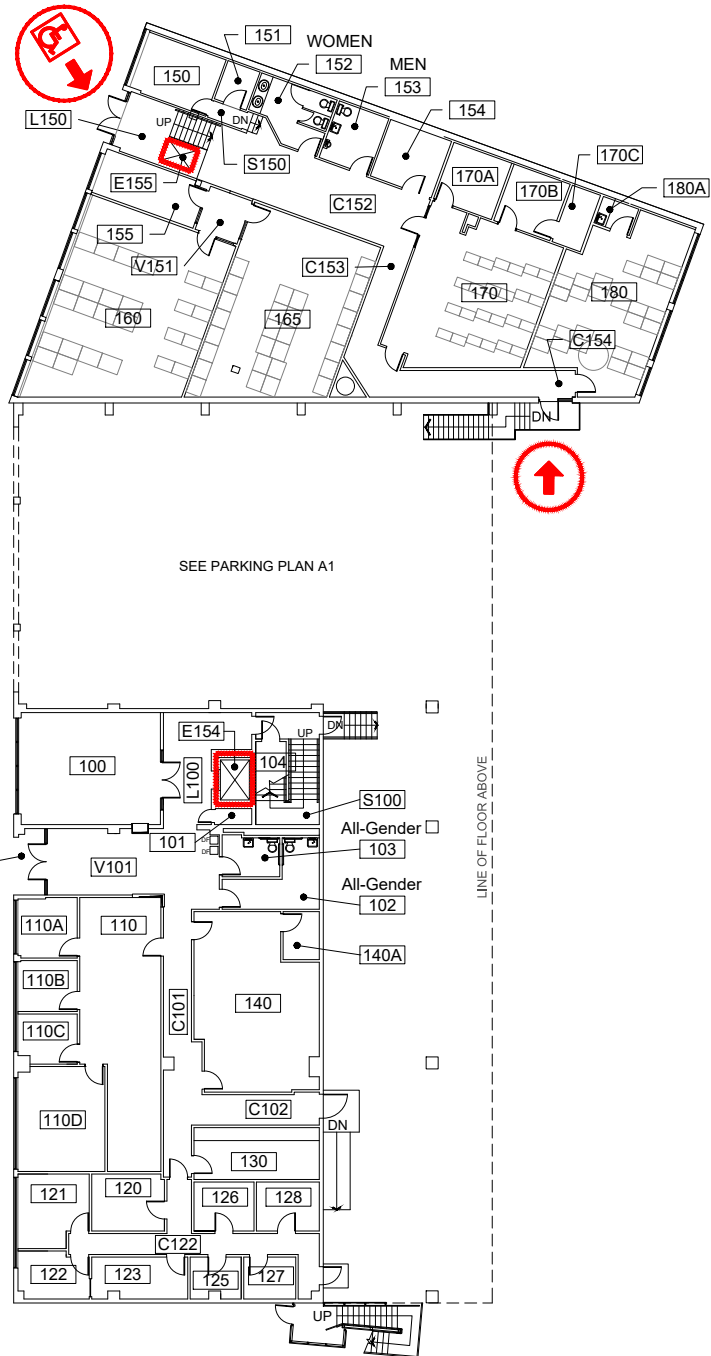

SEE PARKING PLAN A1

Scale
1/32" = 1'-0"

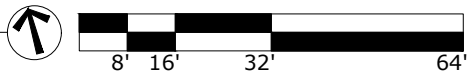


- 
ELEVATOR ACCESS
- 
WHEELCHAIR ACCESS
- 
BUILDING ACCESS - NOT WHEELCHAIR ACCESSIBLE



First Floor
Art Building and Art Annex
 2000 SW 5th Ave, Portland, OR 97201

DRAWN BY:
 ASL
 DATE:
 04/2020

156_A1

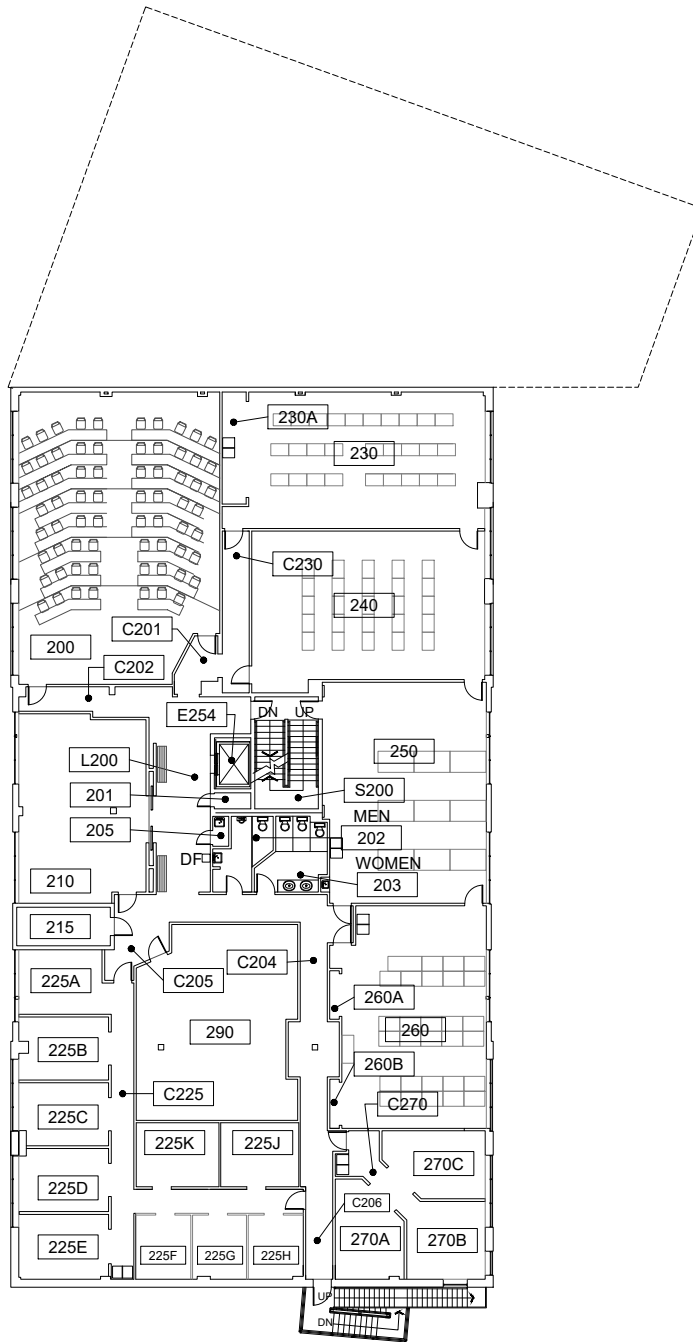


Scale
 $1/32" = 1'-0"$



Second Floor
 Art Building and Art Annex
 2000 SW 5th Ave, Portland, OR 97201


DRAWN BY:
 ASL
 DATE:
 04/2020

156_A2

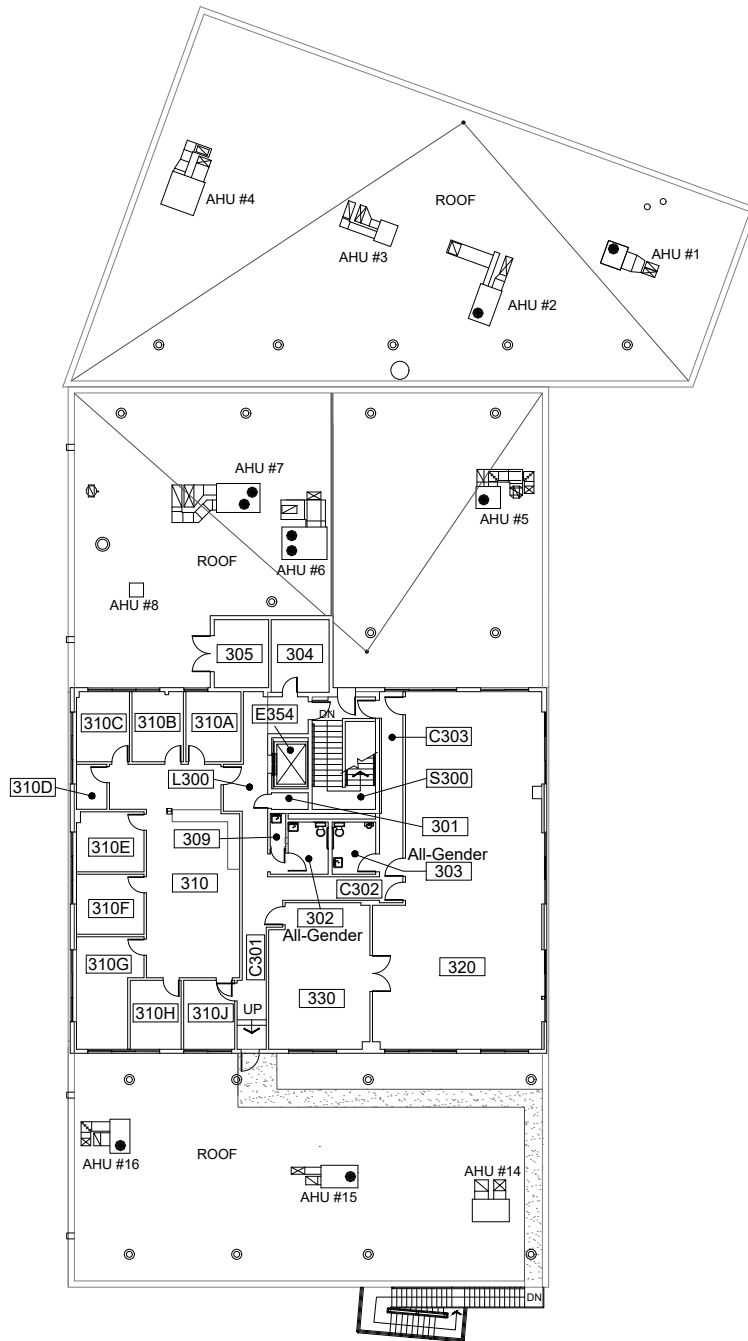

Scale


1/32" = 1'-0"

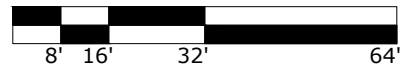

Third Floor
 Art Building and Art Annex
 2000 SW 5th Ave, Portland, OR 97201

DRAWN BY:
 ASL
 DATE:
 04/2020

156_A3

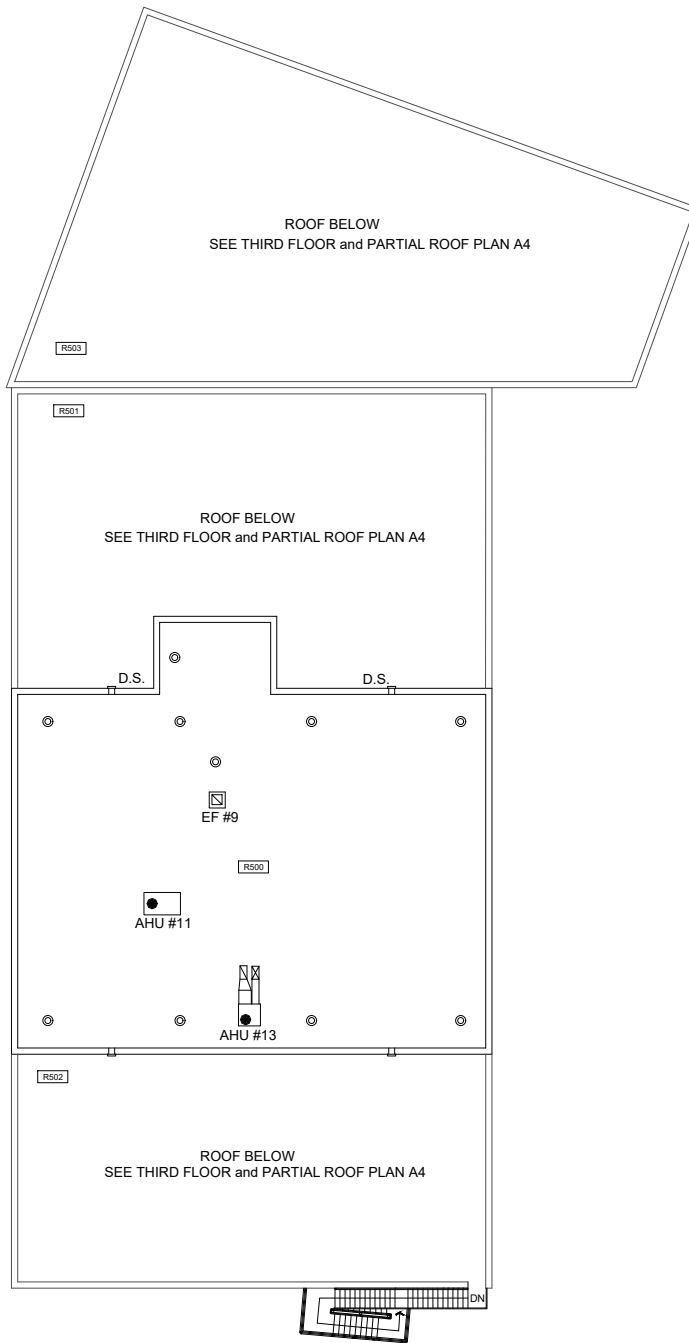

Scale
 $1/32" = 1'-0"$



Roof Plan
 Art Building and Art Annex
 2000 SW 5th Ave, Portland, OR 97201

DRAWN BY:
 ASL
 DATE:
 04/2020

156_A4