


# Harder House (HAR)

MAIN ENTRANCE ON FIRST FLOOR

If you need assistance, or an accommodation to access an office or classroom please contact:  
For Student - Disability Resource Center at (503) 725-4150  
For Employees - Human Resources at (503) 725-4926

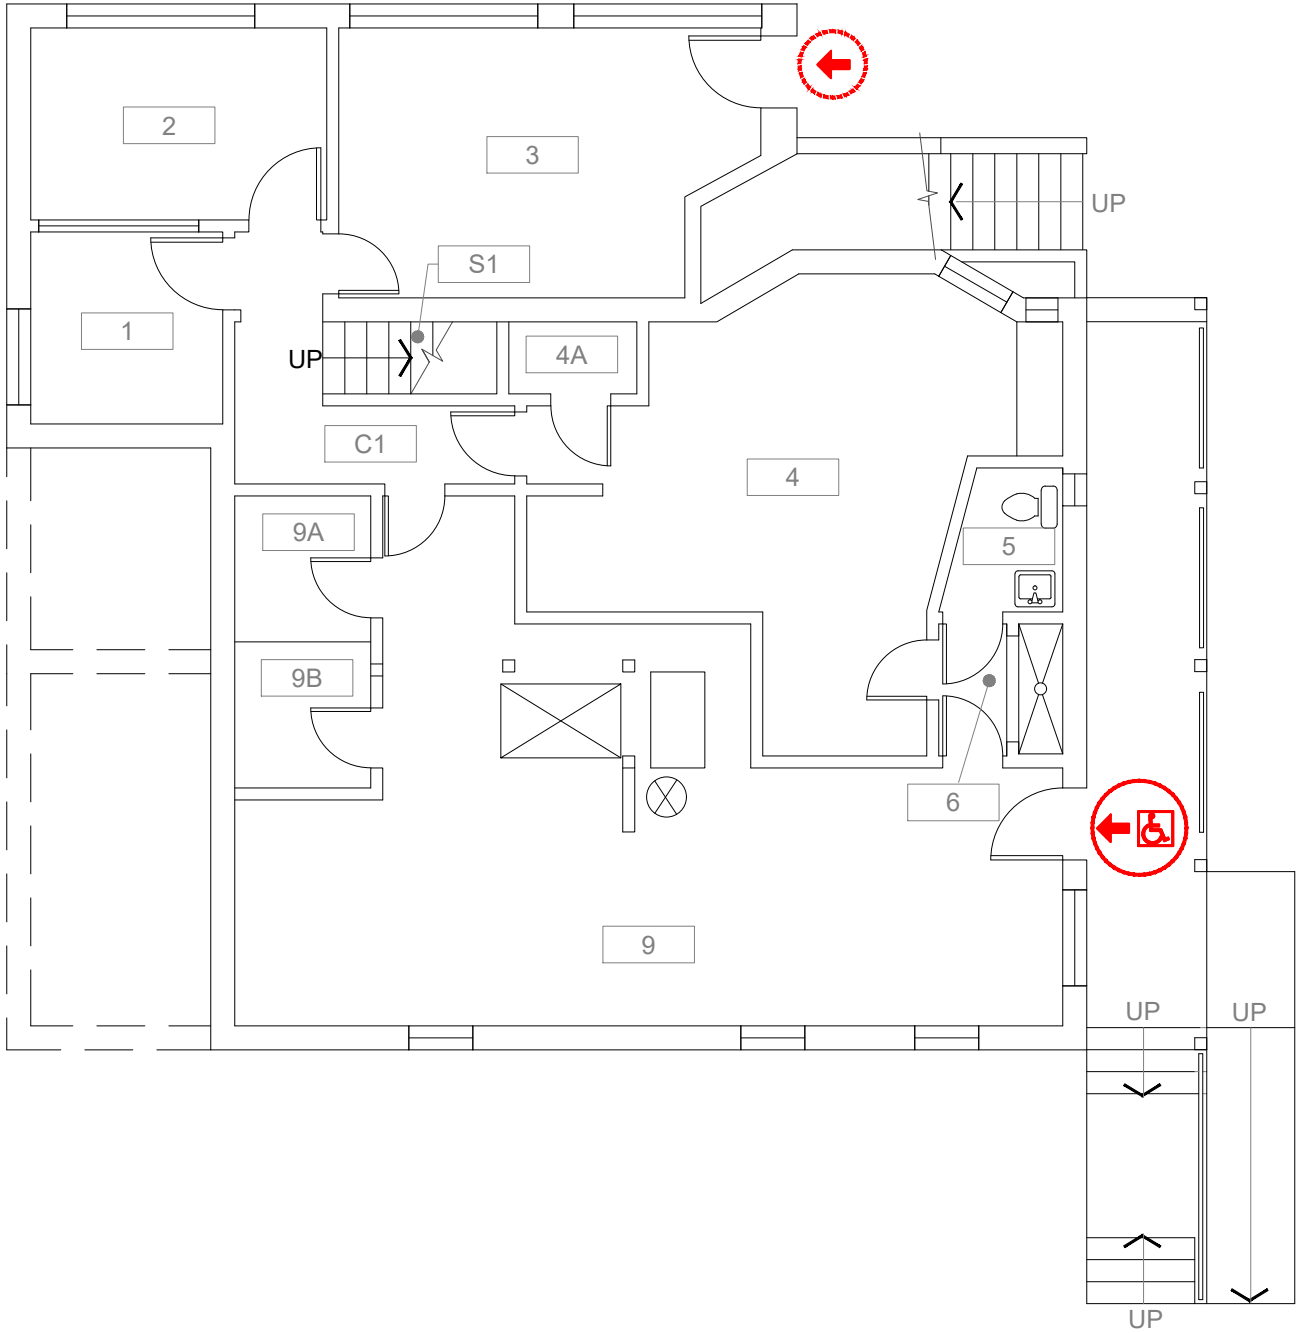

Scale

1/8" = 1'-0"




ELEVATOR ACCESS



WHEELCHAIR ACCESS




BUILDING ACCESS - NOT  
WHEELCHAIR ACCESSIBLE

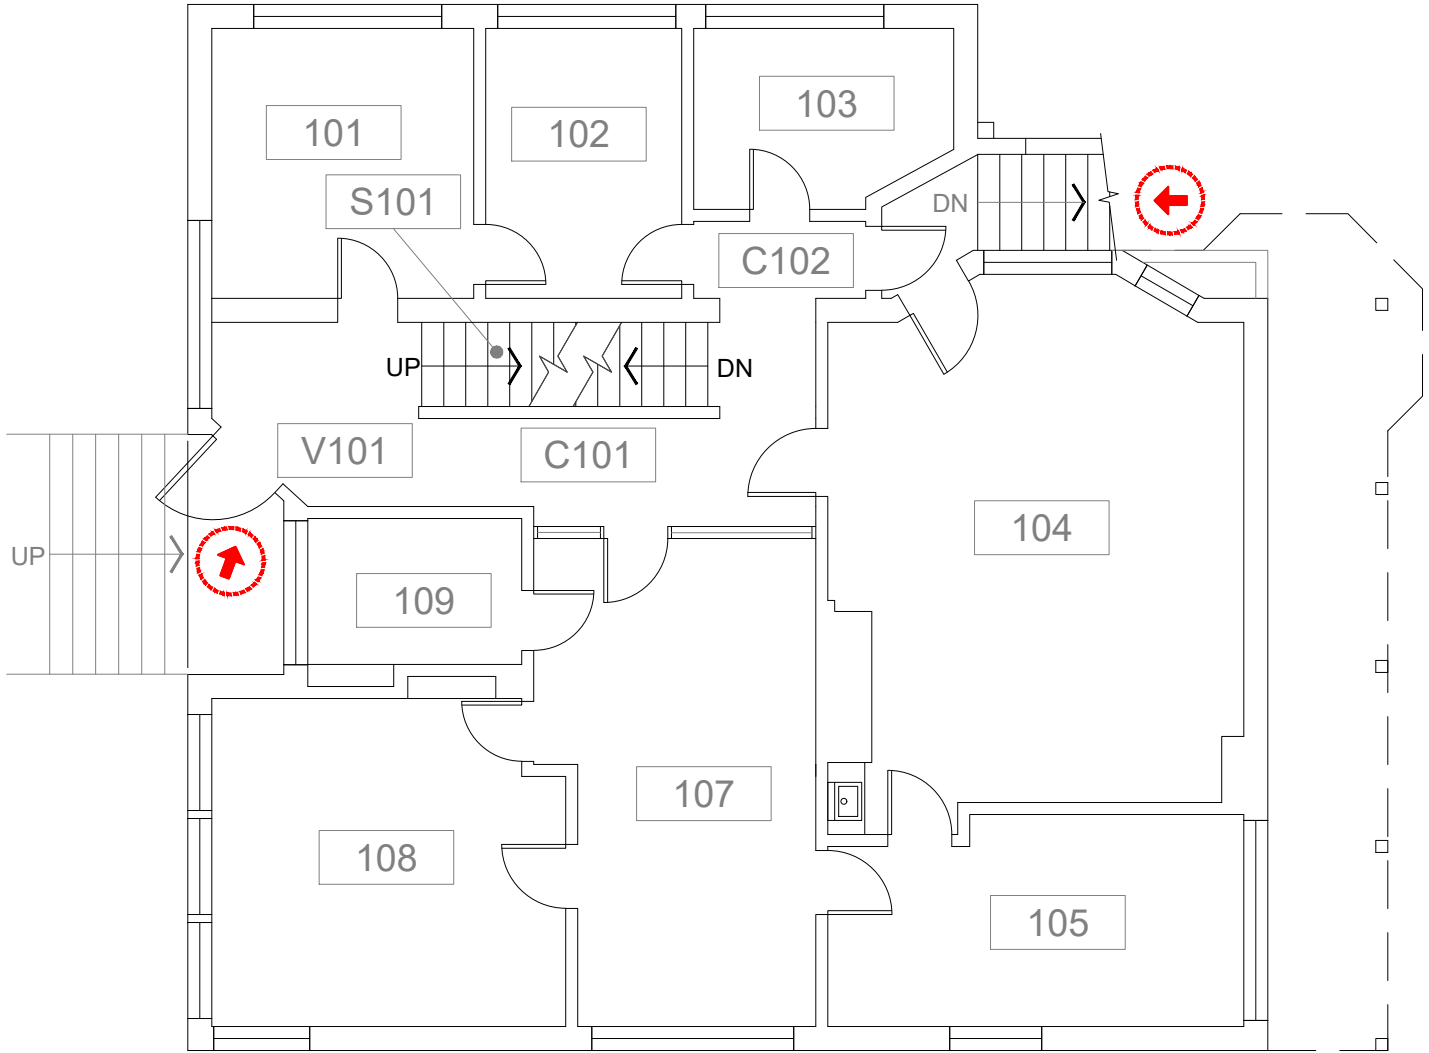

Scale

1/8" = 1'-0"

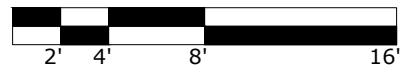


ELEVATOR ACCESS



WHEELCHAIR ACCESS




BUILDING ACCESS - NOT  
WHEELCHAIR ACCESSIBLE

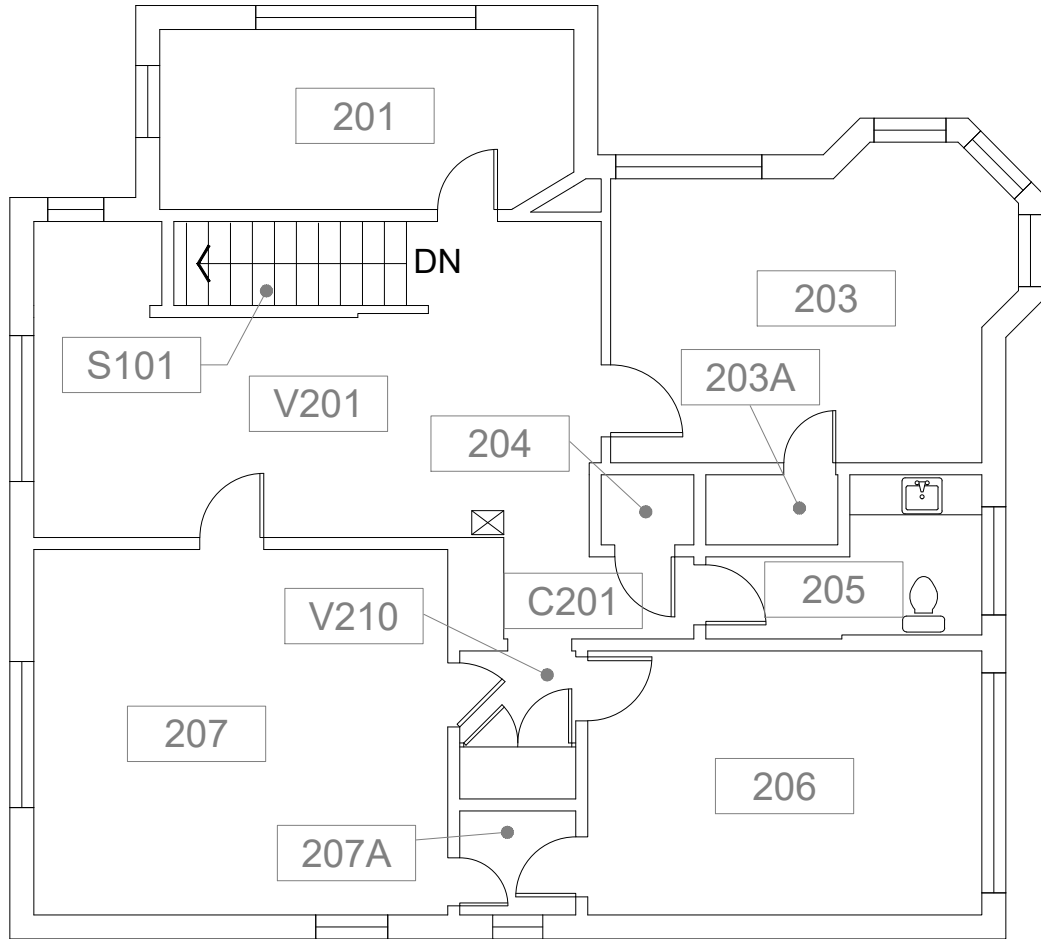

Scale

1/8" = 1'-0"



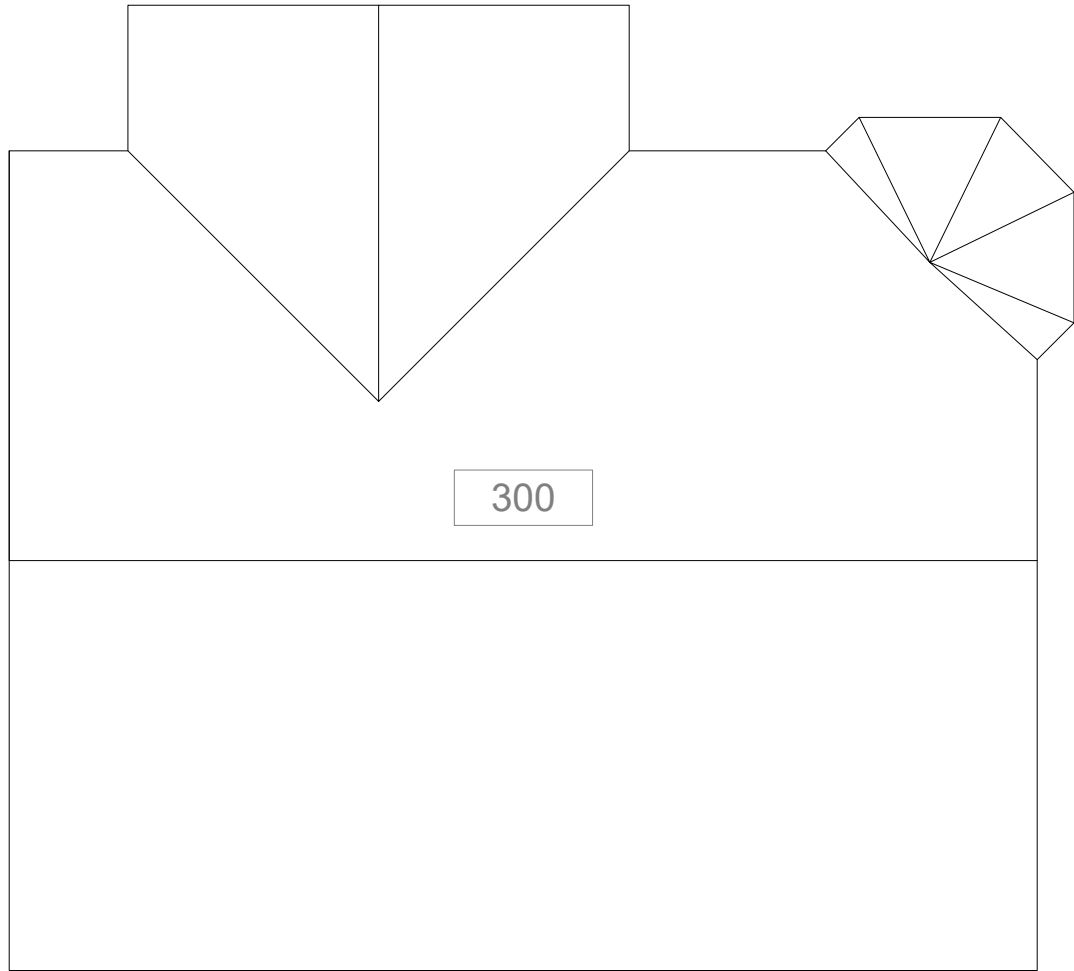

Scale

1/8" = 1'-0"



Roof  
Harder House  
1604 SW 10th Avenue

DRAWN BY:  
ASL  
DATE:  
08/2020

