


Campus Public Safety (CPS)

MAIN ENTRANCE ON FIRST FLOOR

If you need assistance, or an accommodation to access an office or classroom please contact:
For Student - Disability Resource Center at (503) 725-4150
For Employees - Human Resources at (503) 725-4926

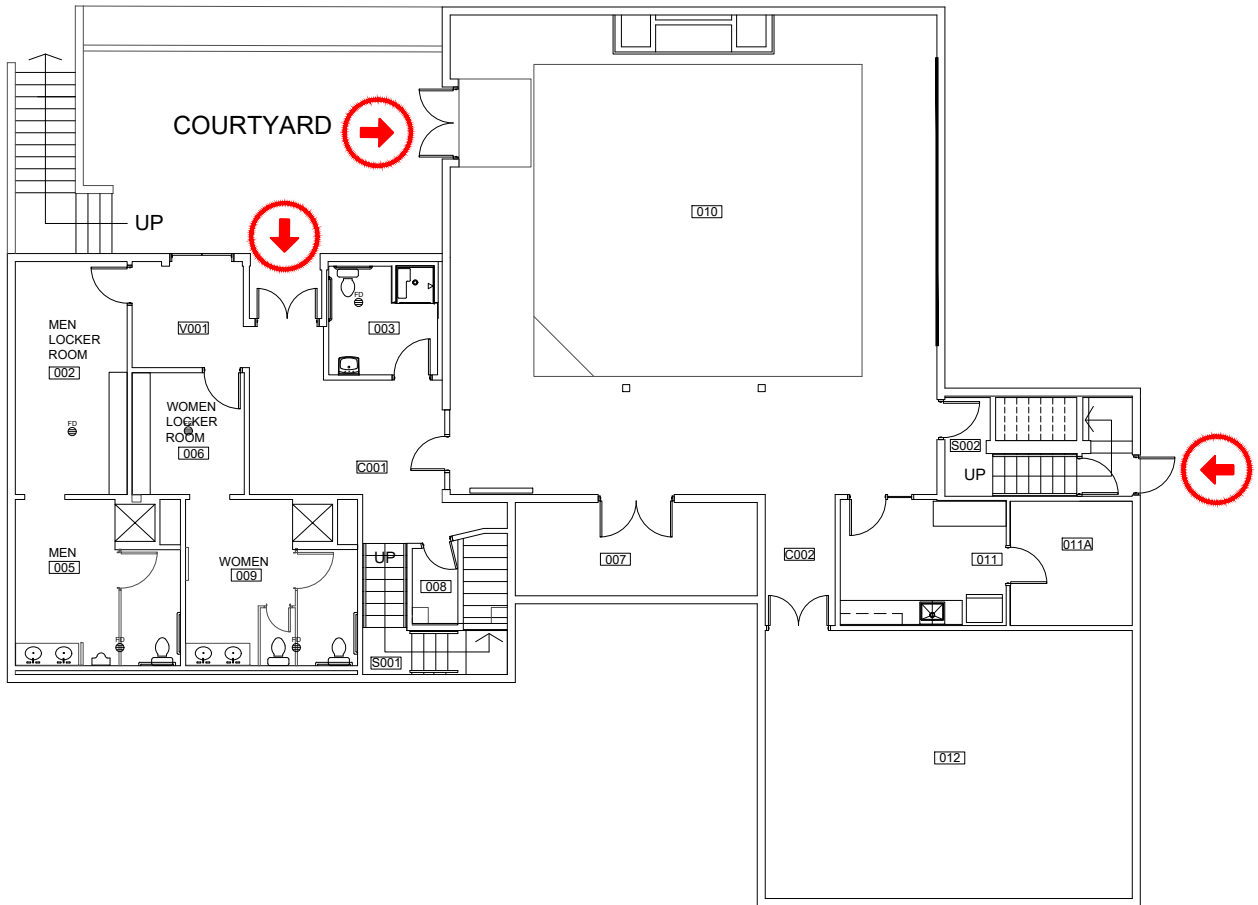

Scale
1/16" = 1'-0"




ELEVATOR ACCESS



WHEELCHAIR ACCESS



BUILDING ACCESS - NOT
WHEELCHAIR ACCESSIBLE

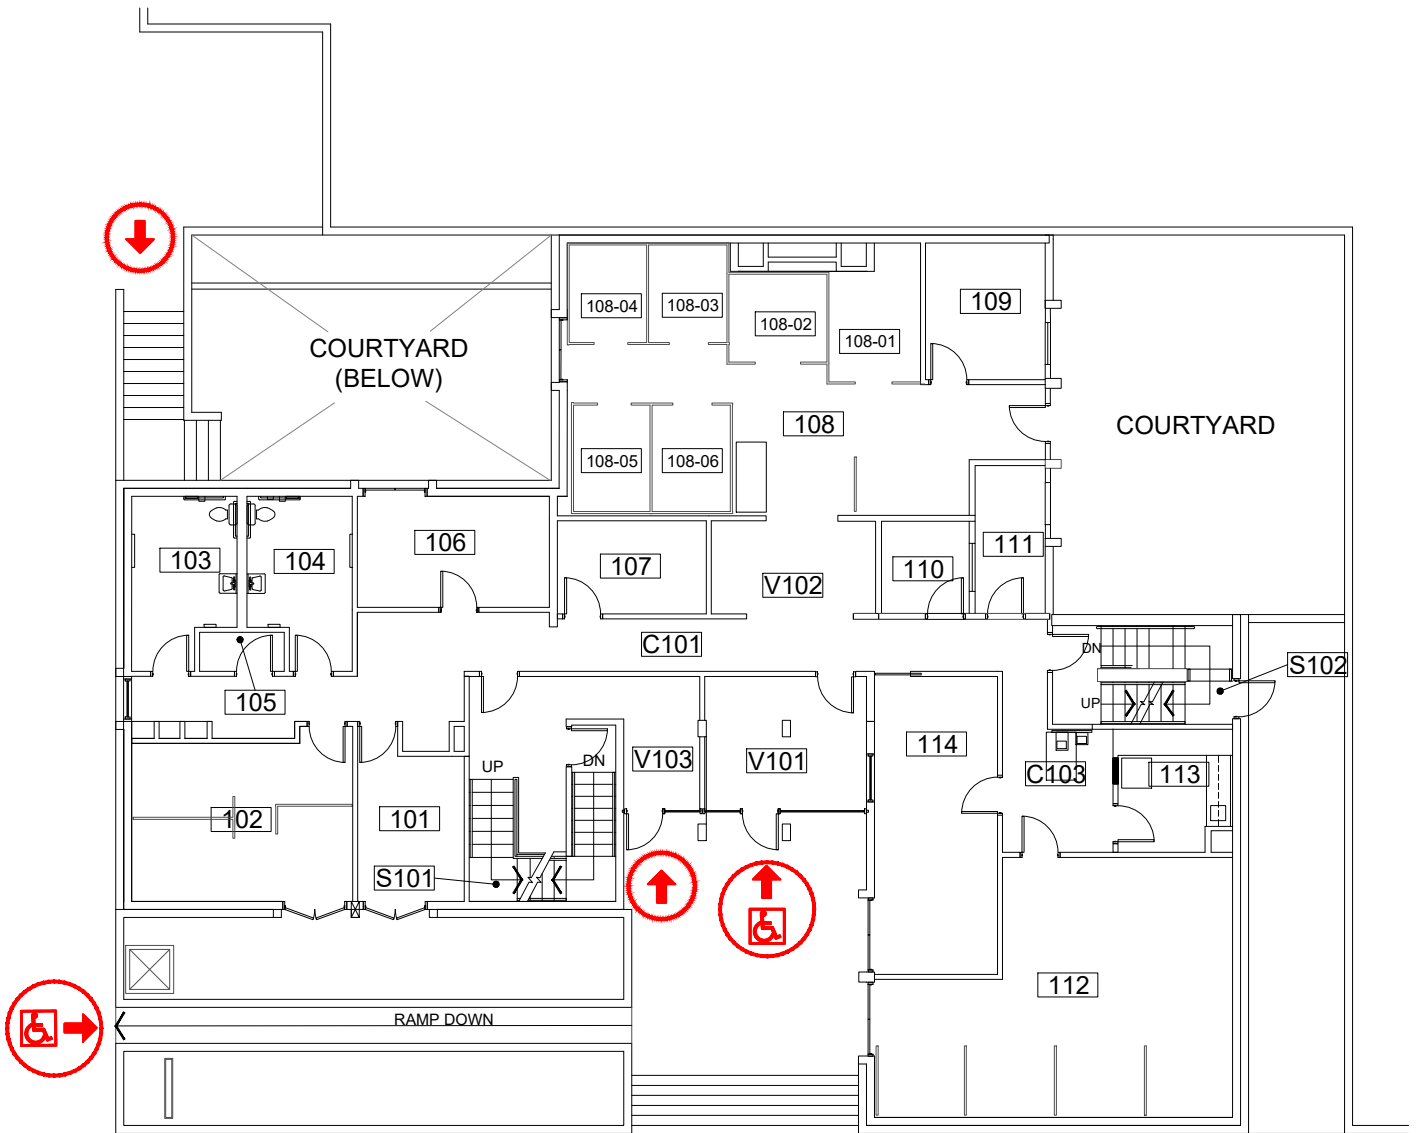

Scale
1/16" = 1'-0"




ELEVATOR ACCESS




WHEELCHAIR ACCESS



BUILDING ACCESS - NOT
WHEELCHAIR ACCESSIBLE

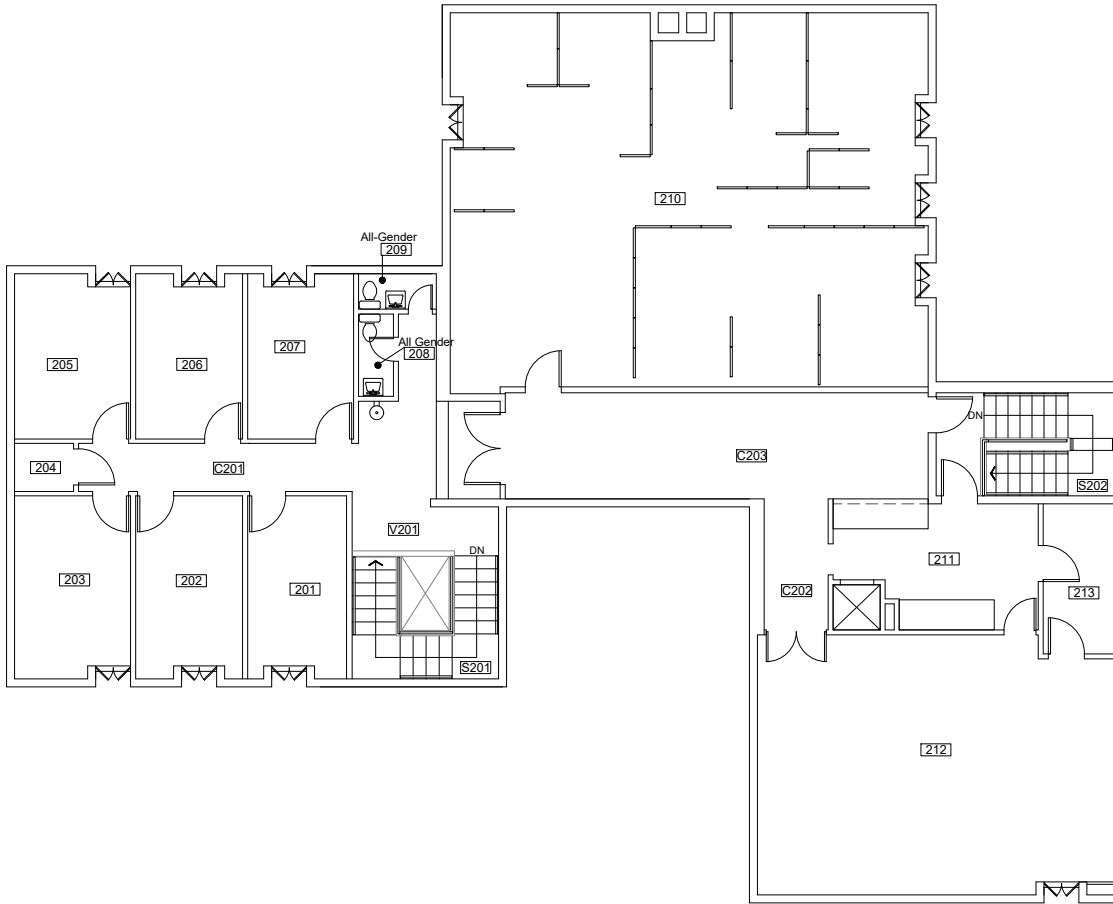


Scale
 1/16" = 1'-0"

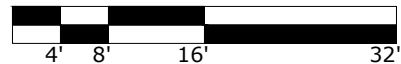


Second Floor
 Campus Public Safety
 633 SW Montgomery St, Portland, OR 97201

DRAWN BY:
 ASL
 DATE:
 08/2020

189_CPS

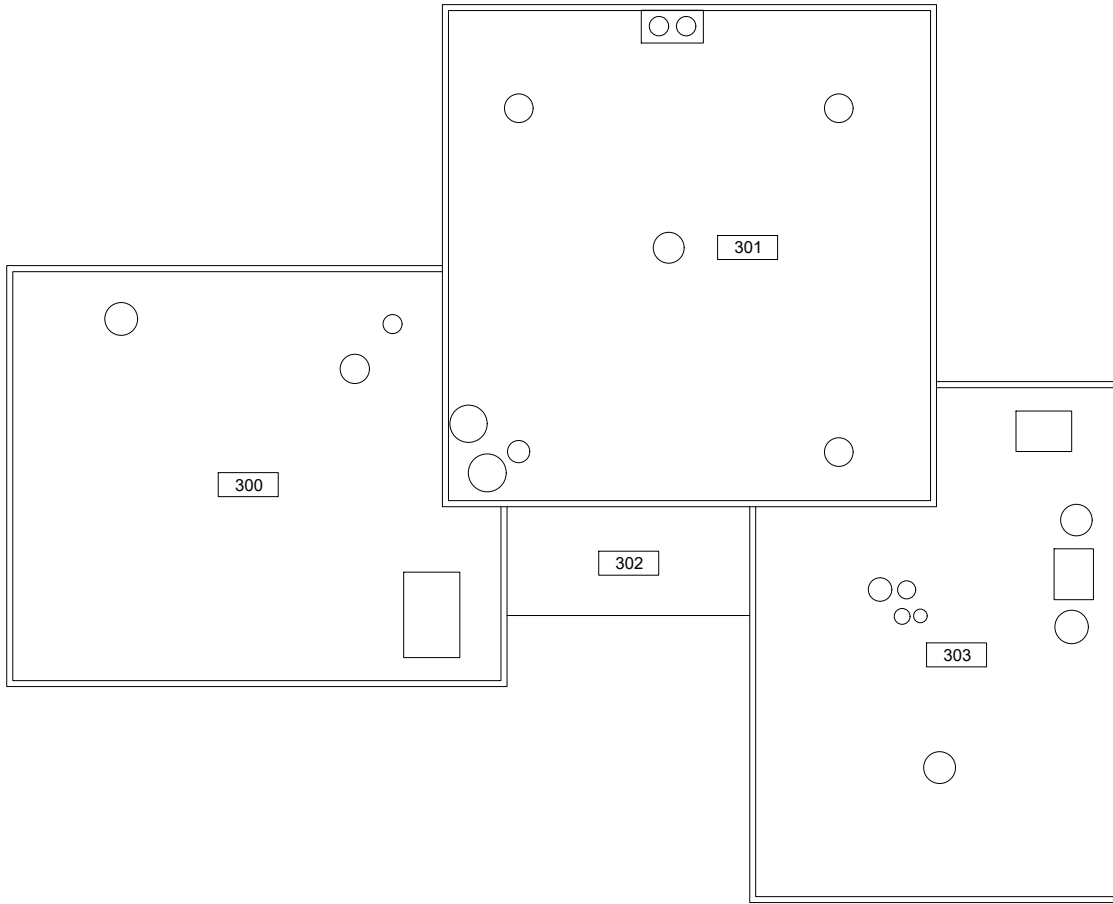

Scale
 1/16" = 1'-0"

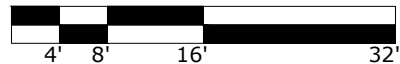

Roof
 Campus Public Safety
 633 SW Montgomery St, Portland, OR 97201

DRAWN BY:
 ASL
 DATE:
 08/2020

