


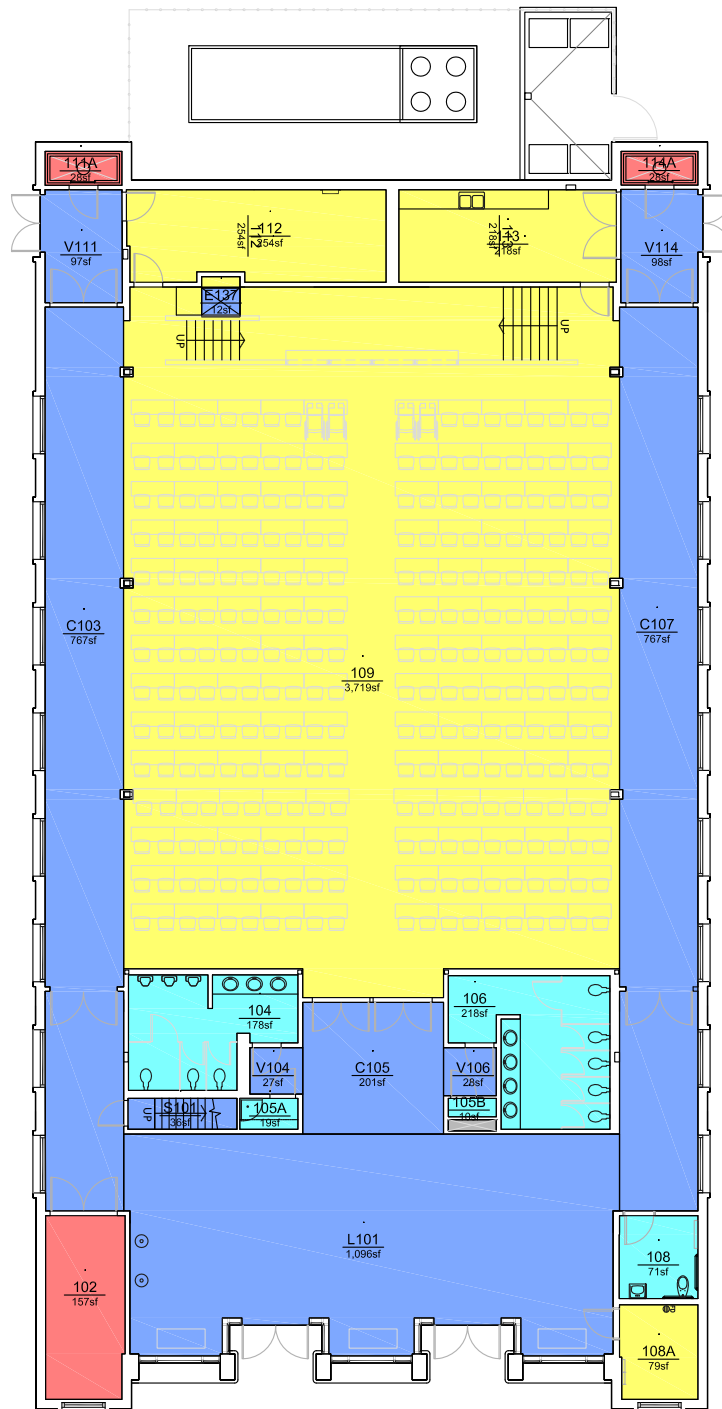

First Floor

1/32" = 1'-0"




ROOM AREA REPORT

	Building Services
	Circulation
	Mechanical Space


AREA	QTY		
496	5		Net Assignable Space
3,129	10		[Vertical Penetrations]
213	3		
TOTAL:			
Floor Gross:			

AREA	QTY
4,270	4
6	1
8,114	23
8,764	

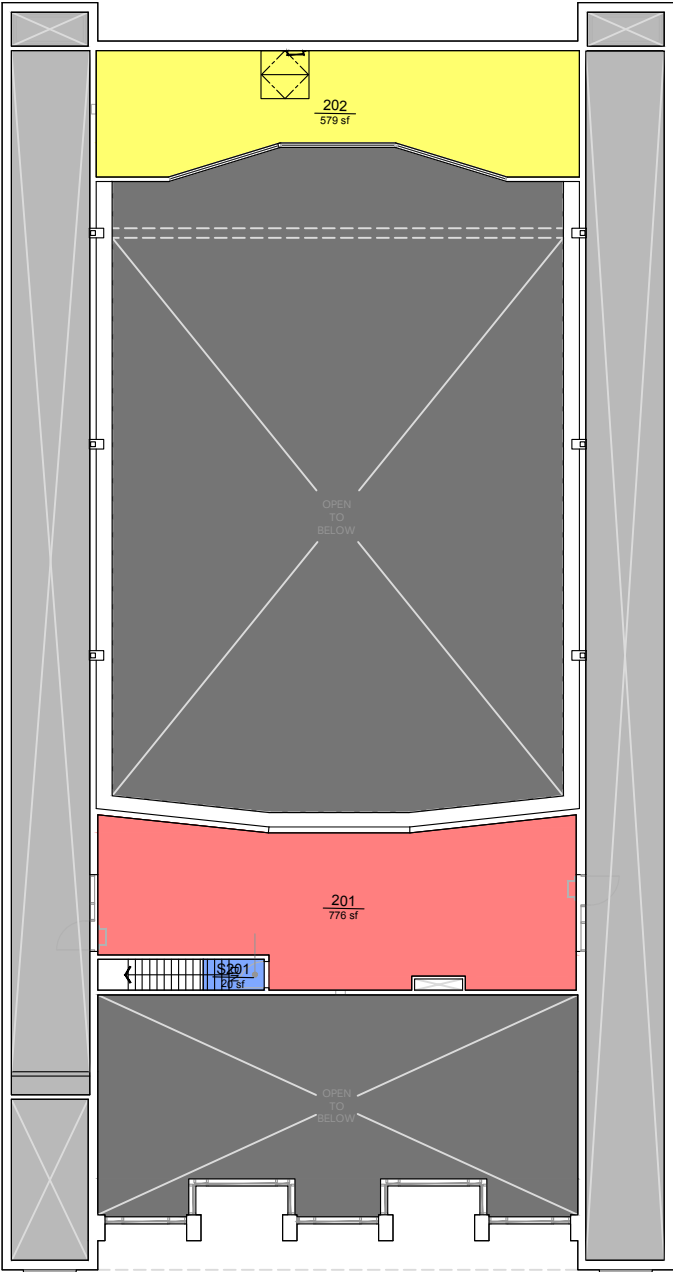



Mezzanine

1" = 20'-0"

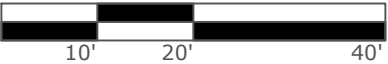

ROOM AREA REPORT

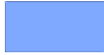	Circulation
	Mechanical Space
	Net Assignable Space

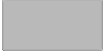
AREA	QTY		
20	1		Open To Below
776	1		Vertical Penetrations
579	1		TOTAL:
			Floor Gross:


AREA	QTY
4,212	2
2,107	5
7,694	10
4,525	



HOFF
George C. Hoffman Hall
1833 SW 11th Ave

DRAWN BY:
NR
DATE:
11/2024

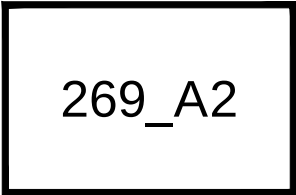

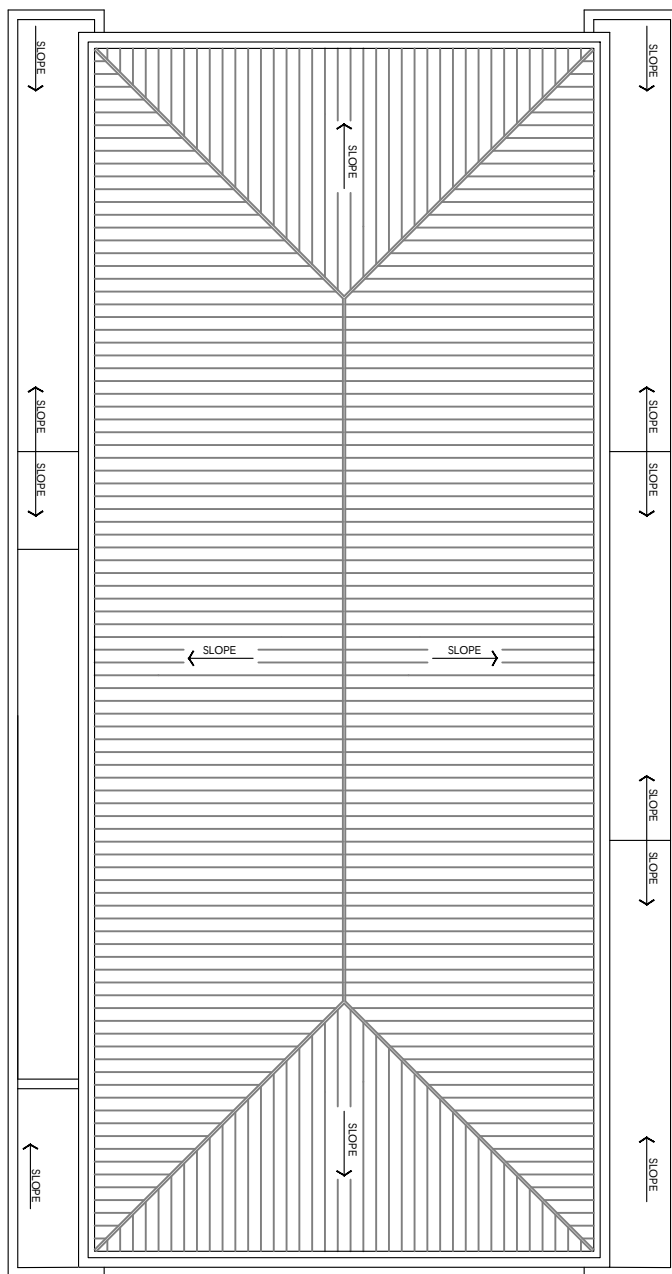

Roof

1" = 20'-0"

