

Fourth Avenue Building (FAB)

MAIN ENTRANCE ON LOWER LEVEL FLOOR

If you need assistance, or an accommodation to access an office or classroom please contact:
For Student - Disability Resource Center at (503) 725-4150
For Employees - Human Resources at (503) 725-4926



SUBBASEMENT - SOUTH

1/32" = 1'-0"



ELEVATOR ACCESS



WHEELCHAIR ACCESS



BUILDING ACCESS - NOT
WHEELCHAIR ACCESSIBLE




Portland State
UNIVERSITY

FAB
Fourth Avenue Building
1900 SW 4th Avenue


DRAWN BY:
NR

DATE:
11/2023


090_A1.2

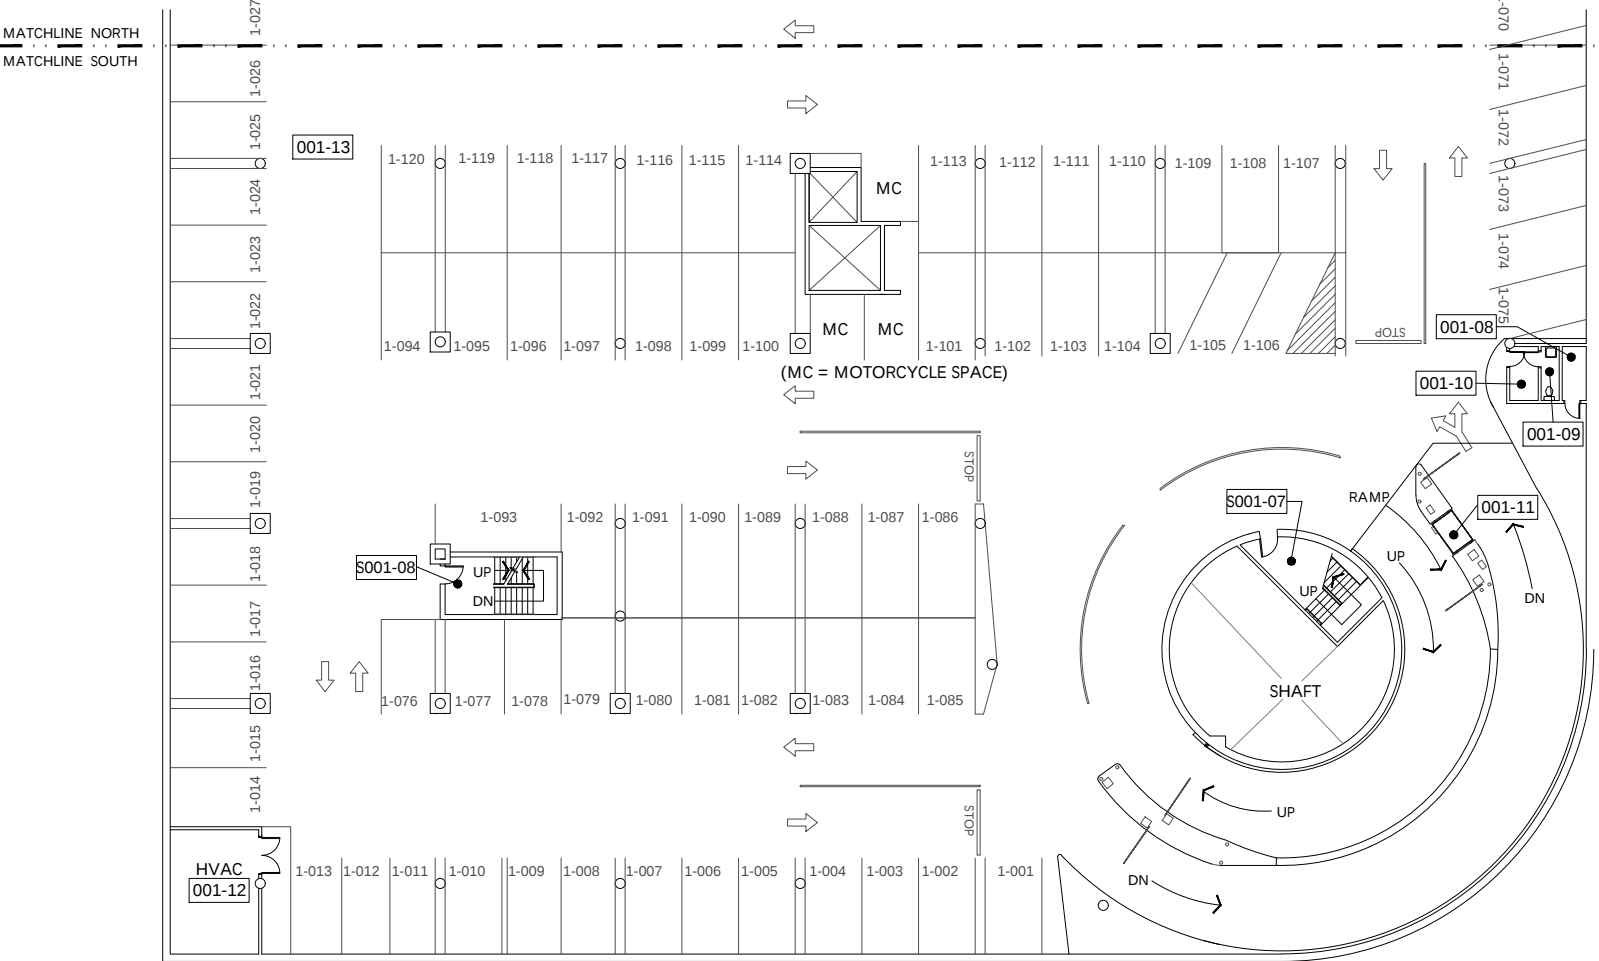

BASEMENT - SOUTH
1/32" = 1'-0"

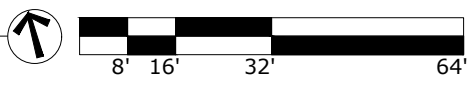

- ELEVATOR ACCESS
- WHEELCHAIR ACCESS
- BUILDING ACCESS - NOT WHEELCHAIR ACCESSIBLE

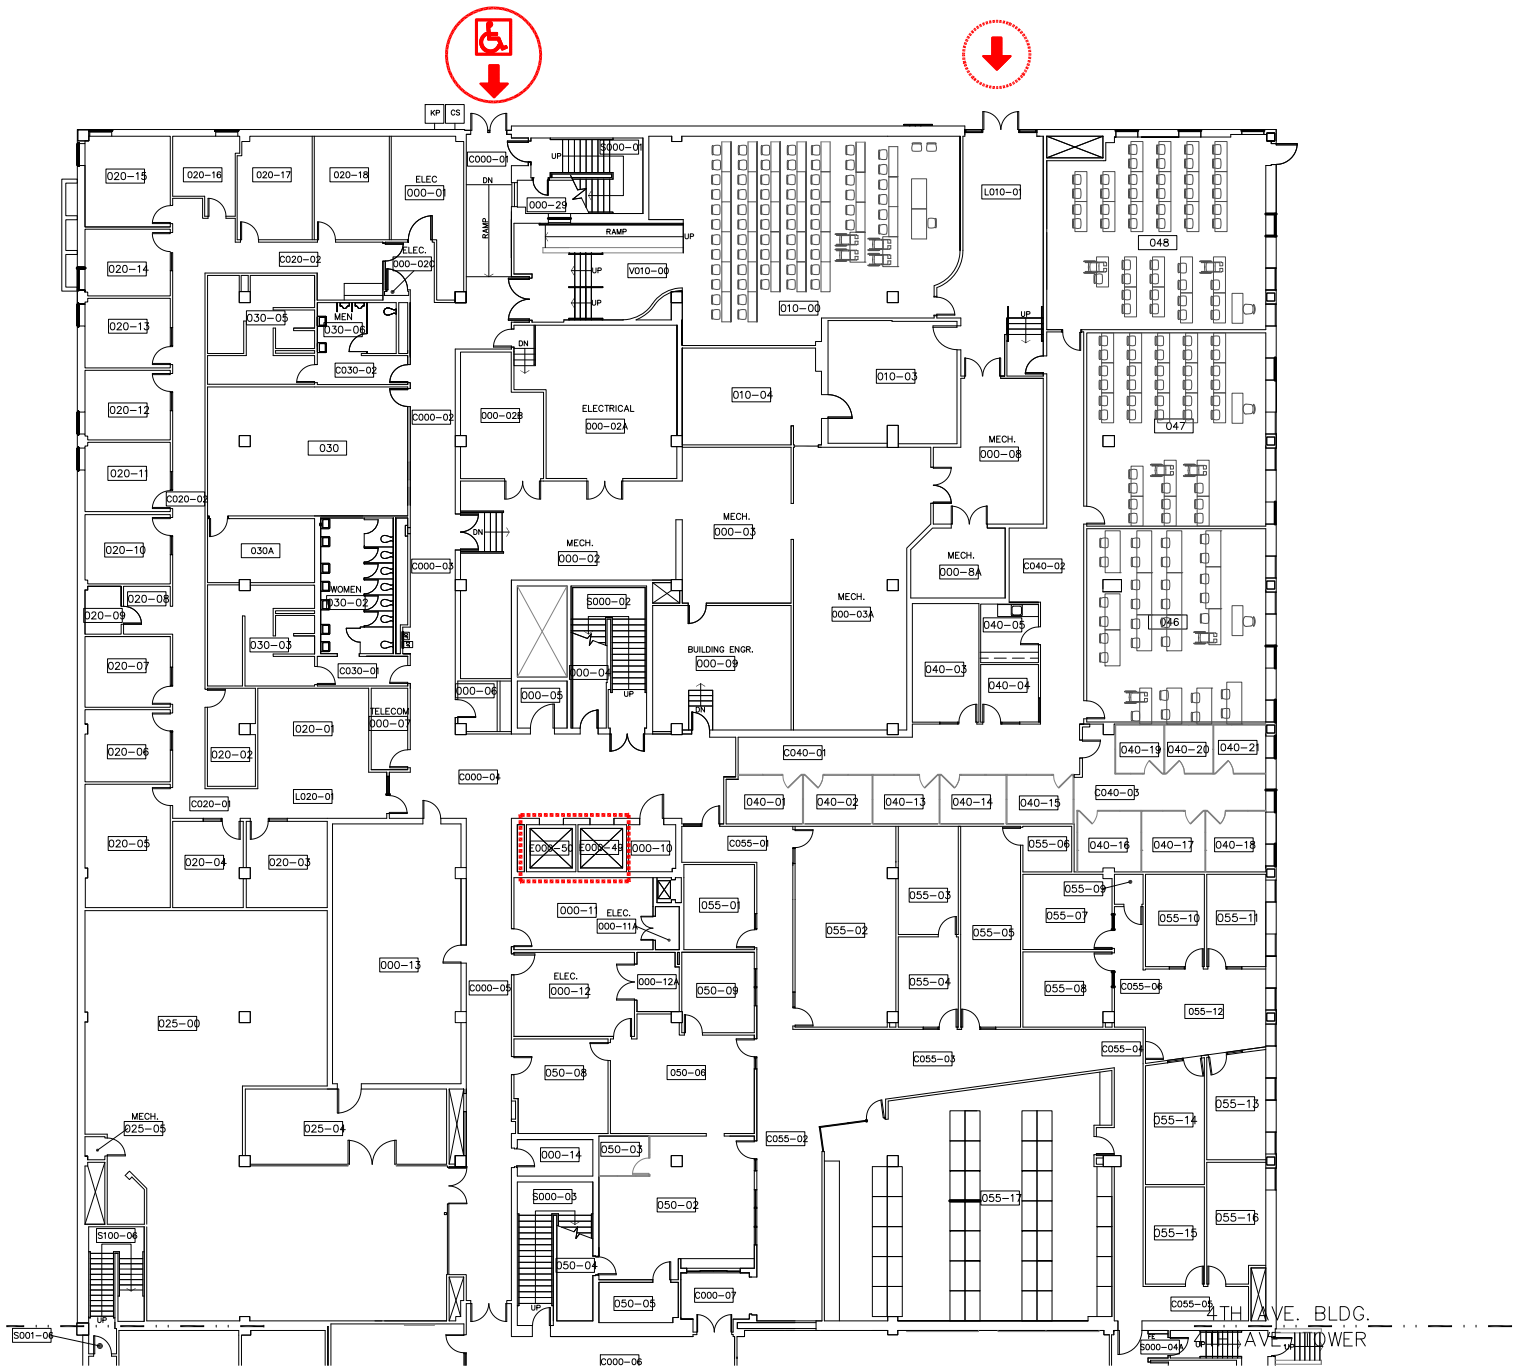

LOWER LEVEL - NORTH
1/32" = 1'-0"



ELEVATOR ACCESS



WHEELCHAIR ACCESS




BUILDING ACCESS - NOT
WHEELCHAIR ACCESSIBLE




FAB
Fourth Avenue Building
1900 SW 4th Avenue

DRAWN BY:
NR
DATE:
10/2024

090_A3.1

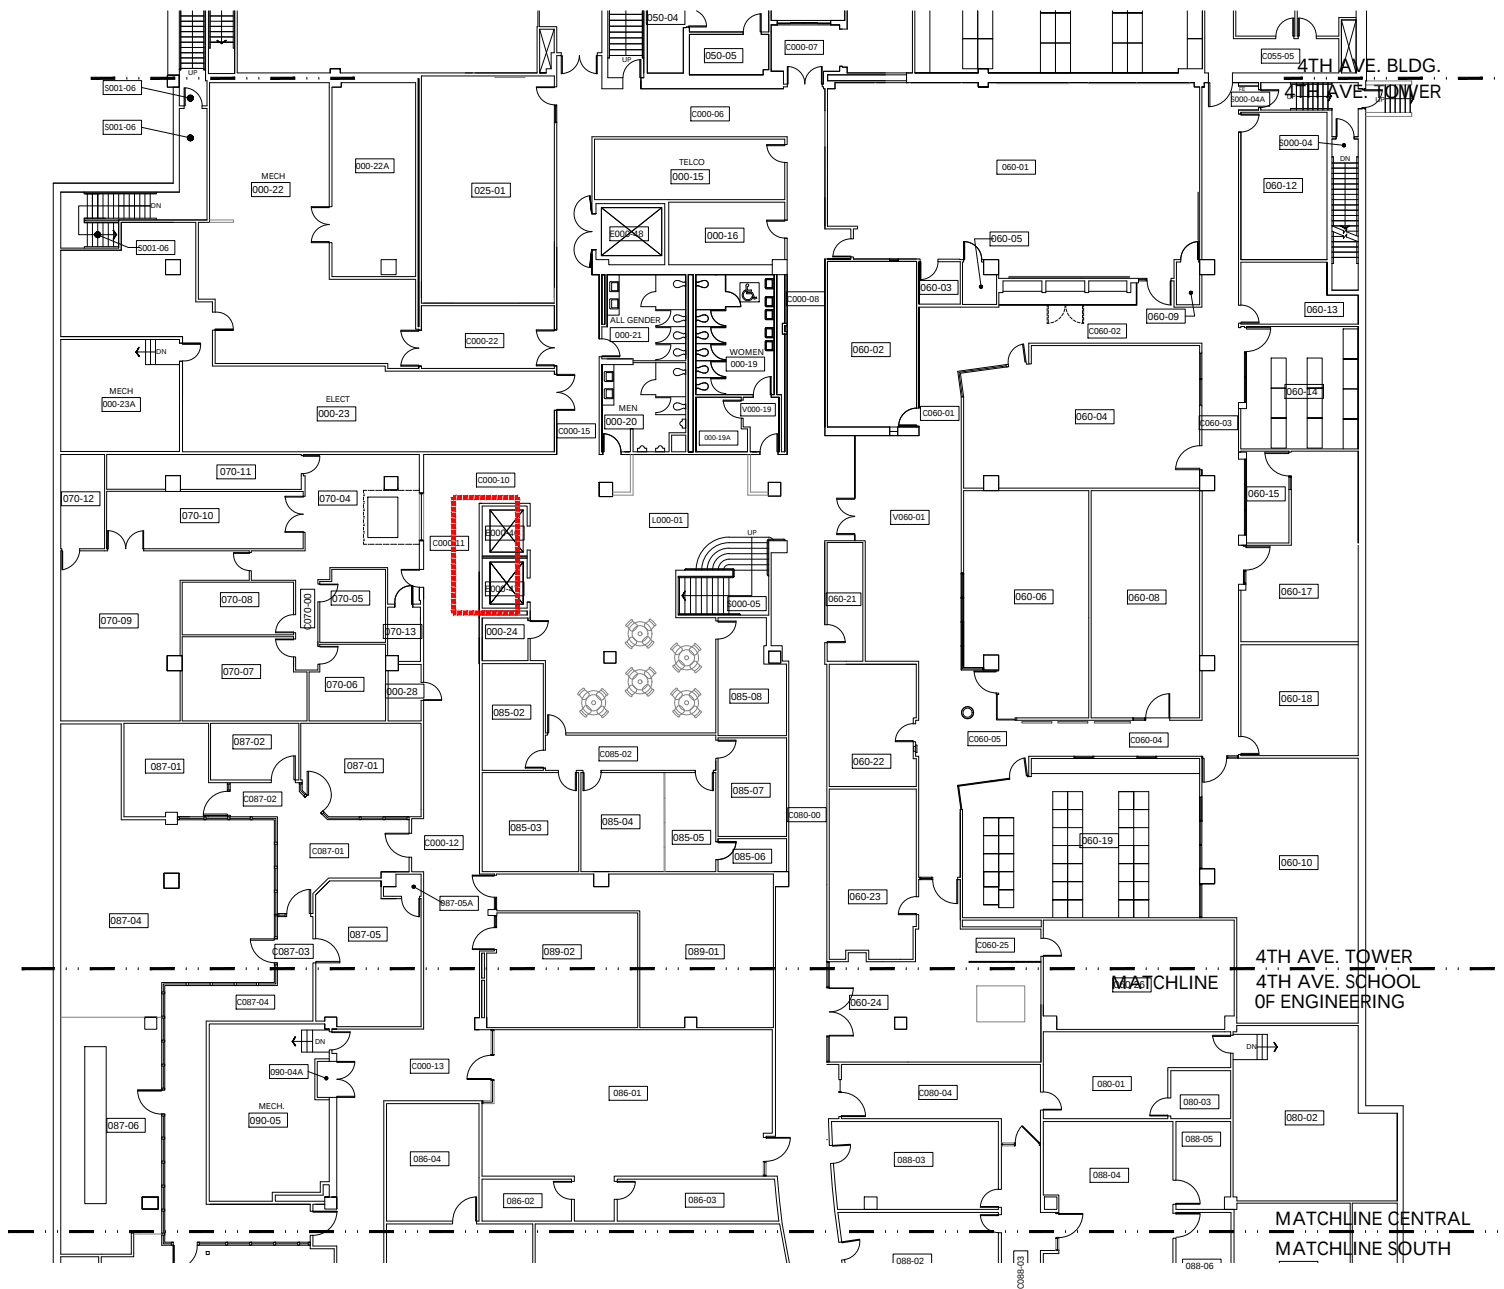

LOWER LEVEL - CENTER
1/32" = 1'-0"

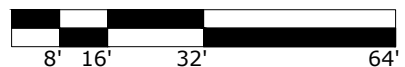

ELEVATOR ACCESS



WHEELCHAIR ACCESS



BUILDING ACCESS - NOT
WHEELCHAIR ACCESSIBLE




FAB
Fourth Avenue Building
1900 SW 4th Avenue


DRAWN BY:
NR
DATE:
10/2024

090_A3.2



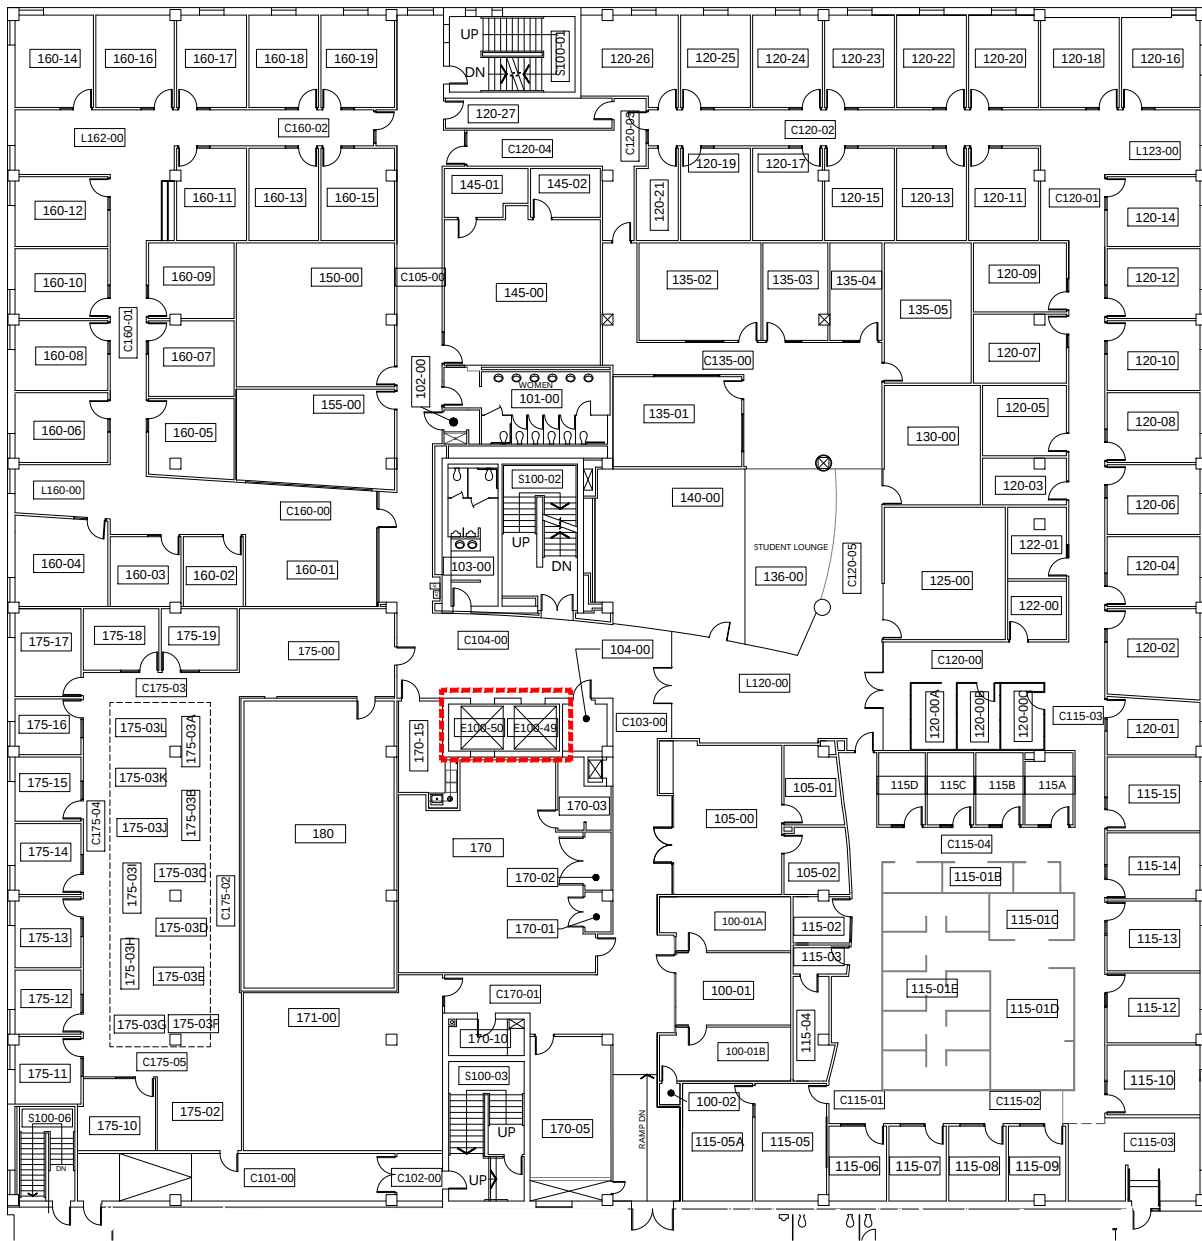

PLAZA LEVEL
1/32" = 1'-0"

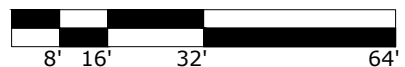

ELEVATOR ACCESS



WHEELCHAIR ACCESS



BUILDING ACCESS - NOT
WHEELCHAIR ACCESSIBLE




Portland State
UNIVERSITY

FAB
Fourth Avenue Building
1900 SW 4th Avenue


DRAWN BY:
NR

DATE:
10/2024

090_A4.1

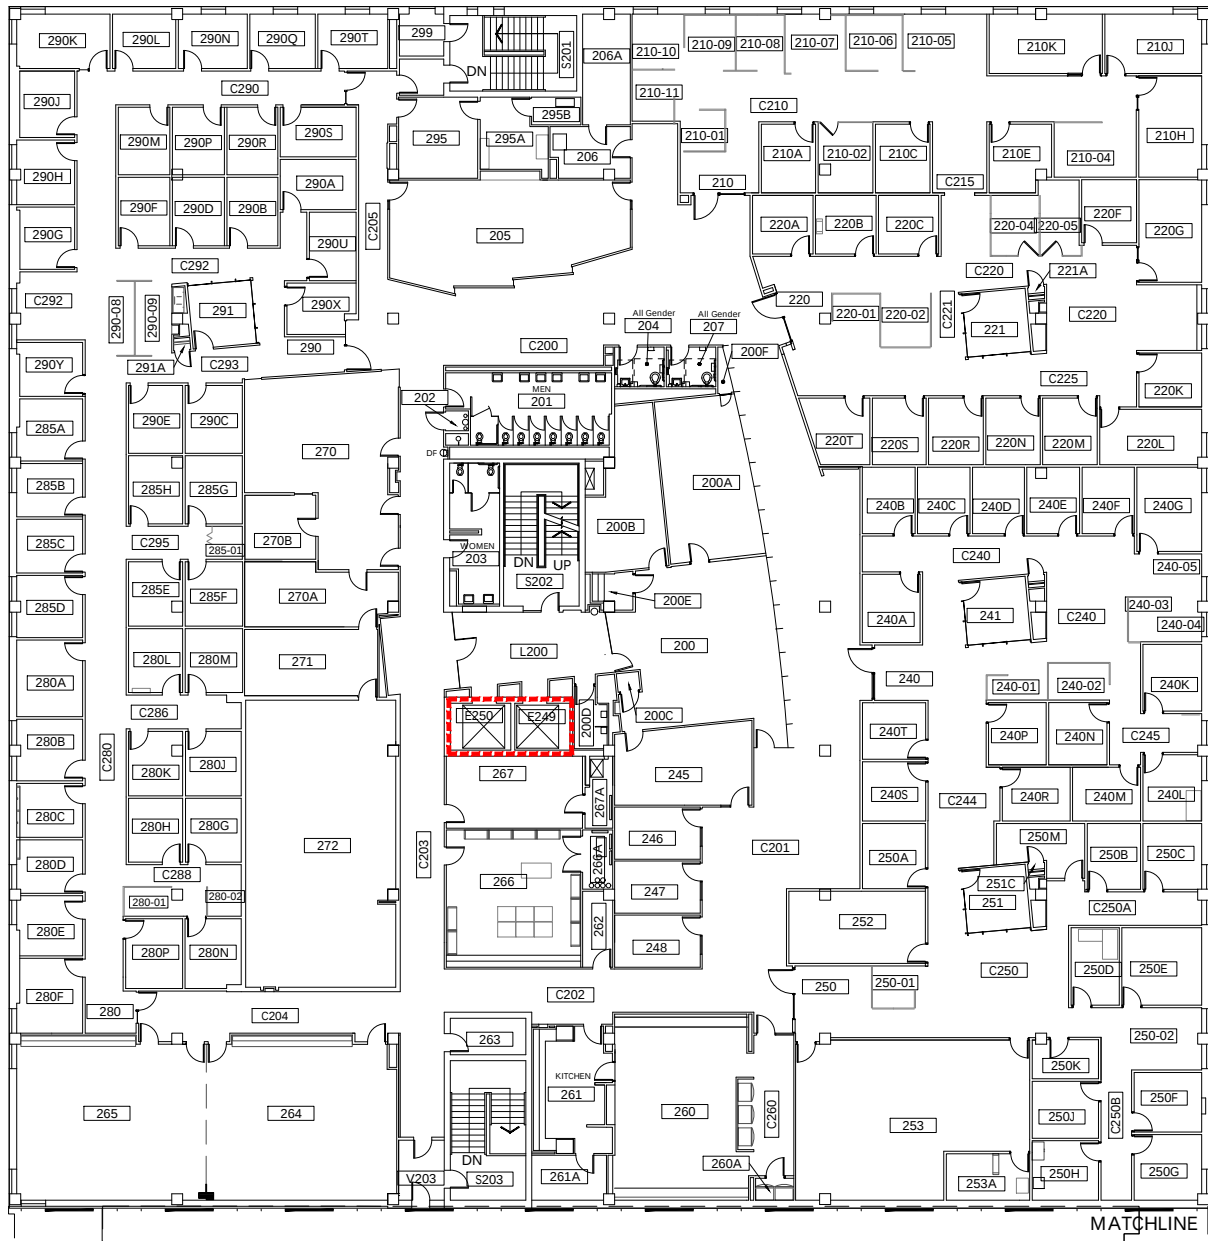

SECOND FLOOR
1/32" = 1'-0"

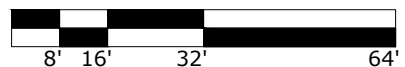

ELEVATOR ACCESS



WHEELCHAIR ACCESS



BUILDING ACCESS - NOT
WHEELCHAIR ACCESSIBLE




Portland State
UNIVERSITY


FAB
Fourth Avenue Building
1900 SW 4th Avenue

DRAWN BY:
NR
DATE:
10/2024

090_A5.1

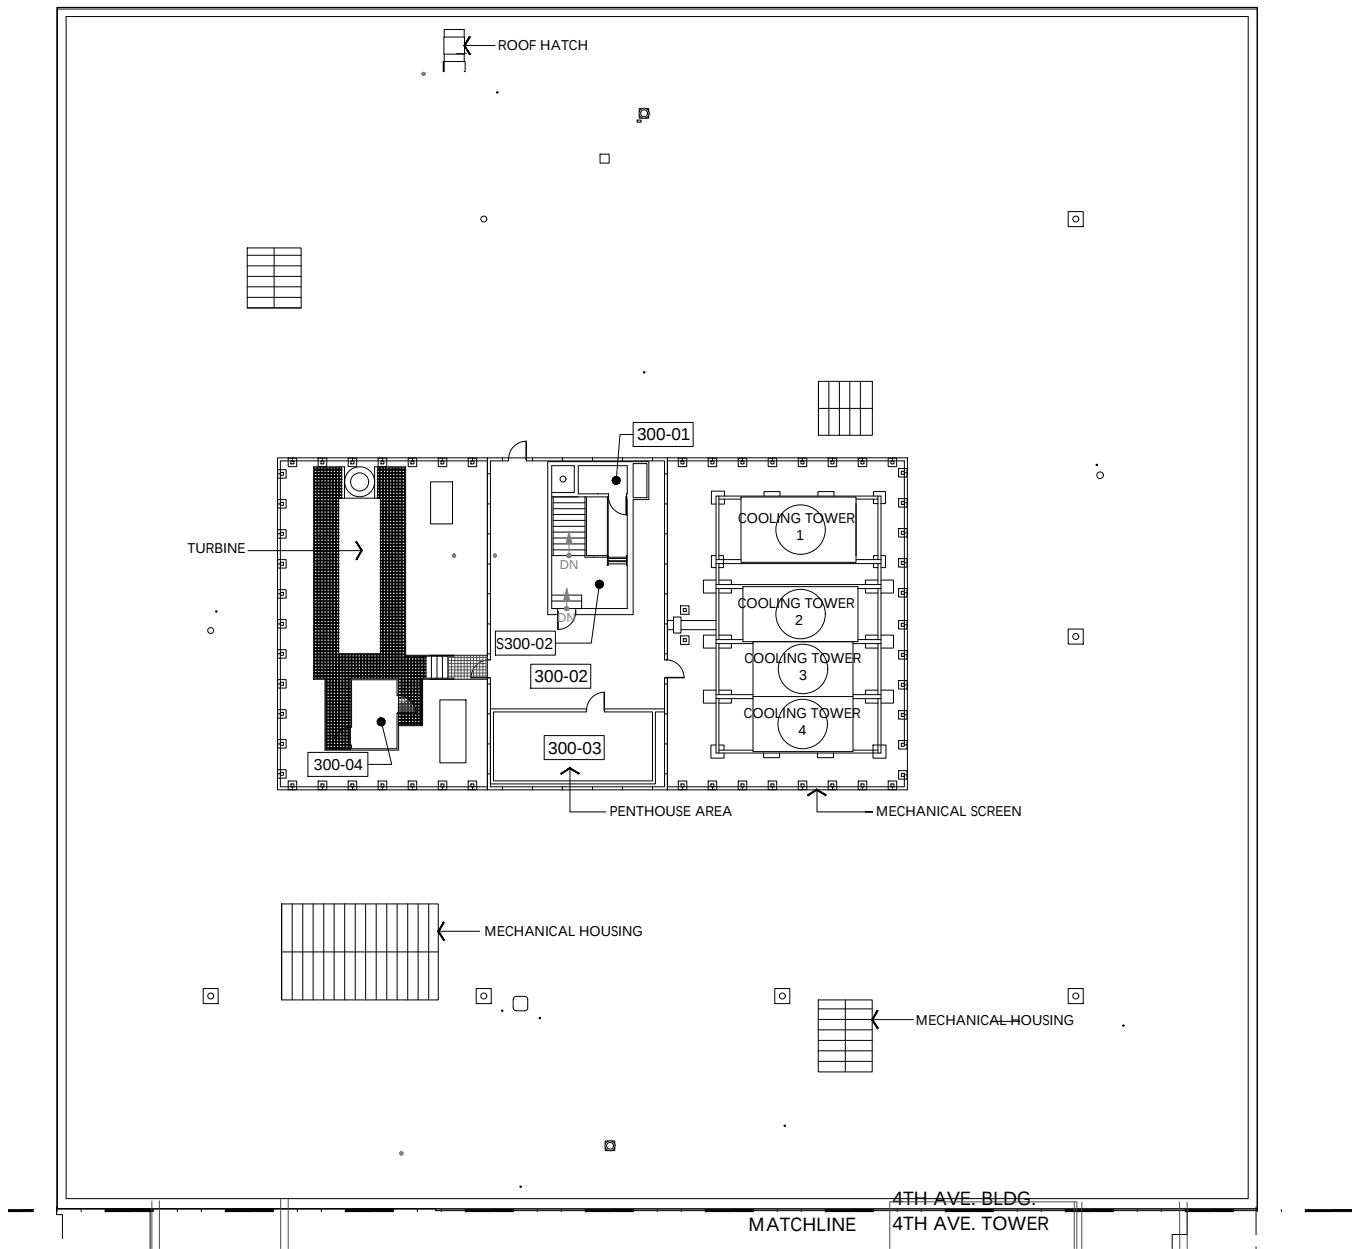

PENTHOUSE
1/32" = 1'-0"

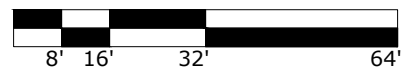


ELEVATOR ACCESS



WHEELCHAIR ACCESS




BUILDING ACCESS - NOT
WHEELCHAIR ACCESSIBLE

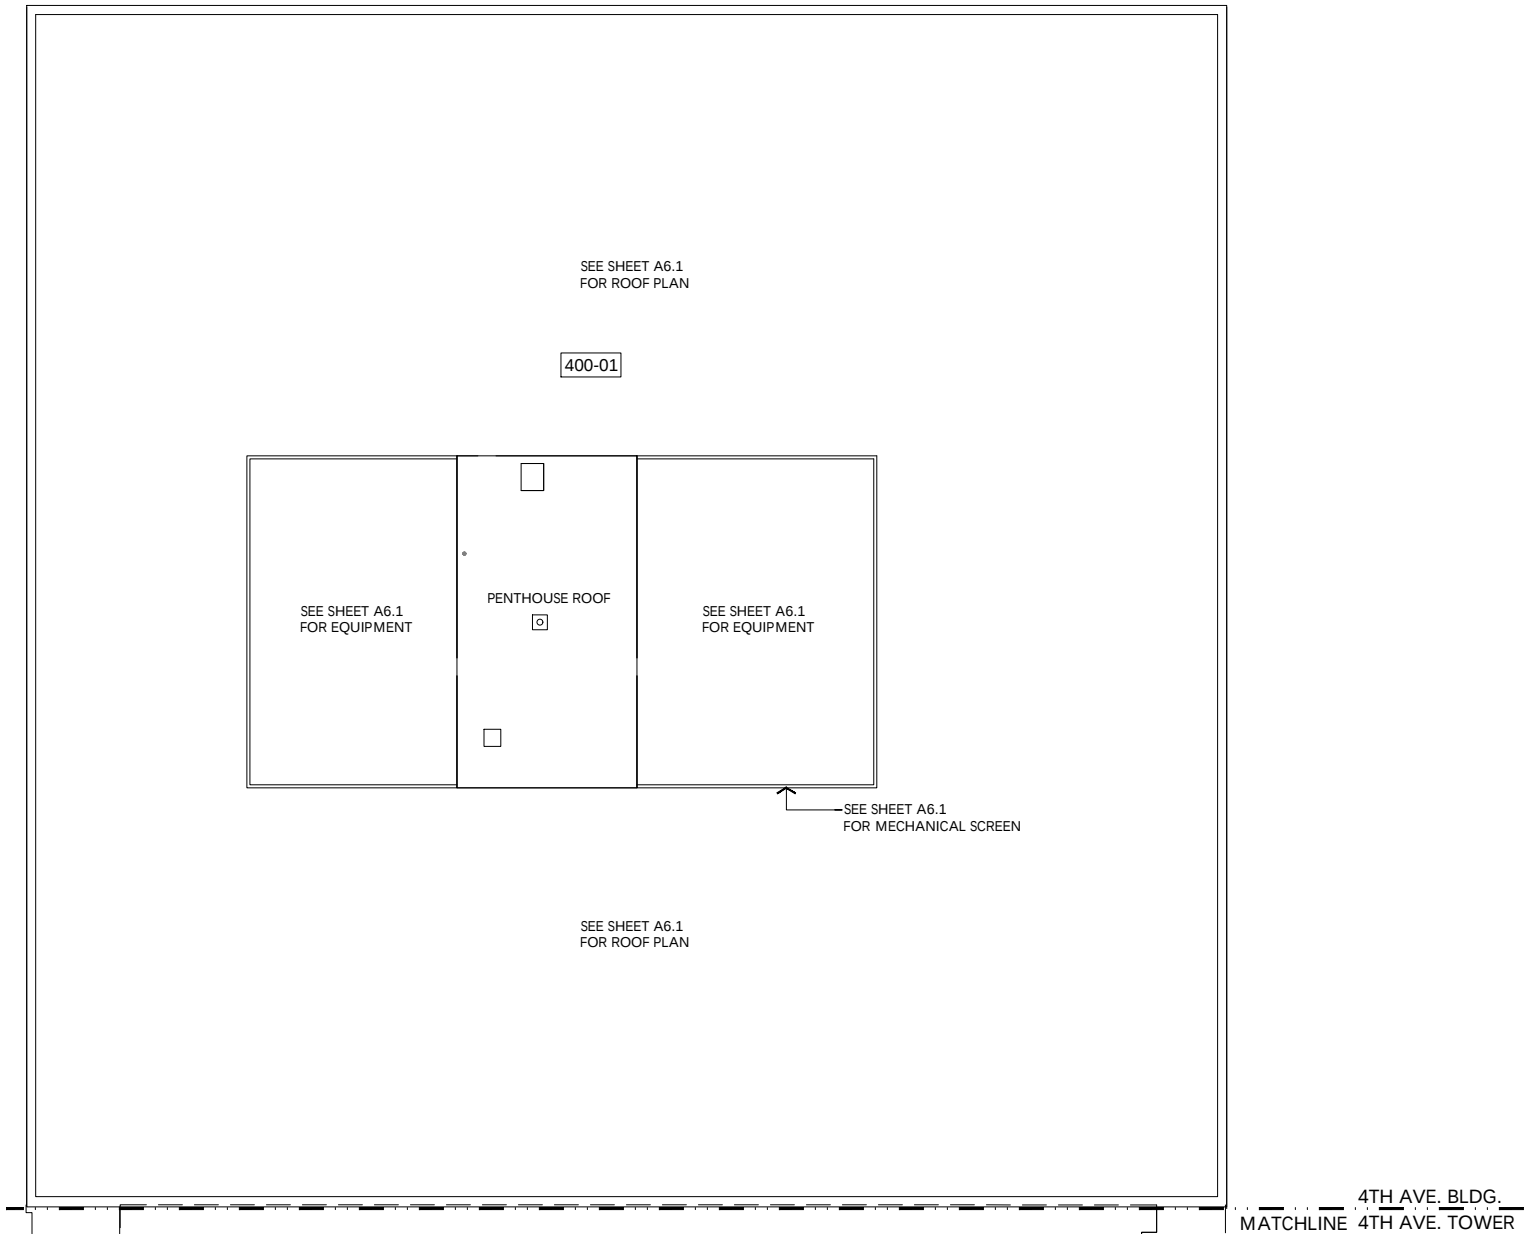

ROOF

1/32" = 1'-0"

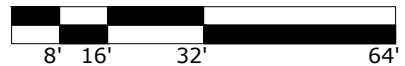

ELEVATOR ACCESS



WHEELCHAIR ACCESS



BUILDING ACCESS - NOT
WHEELCHAIR ACCESSIBLE



Portland State
UNIVERSITY

FAB
Fourth Avenue Building
1900 SW 4th Avenue

DRAWN BY:
NR

DATE:
10/2024

090_A7.1