
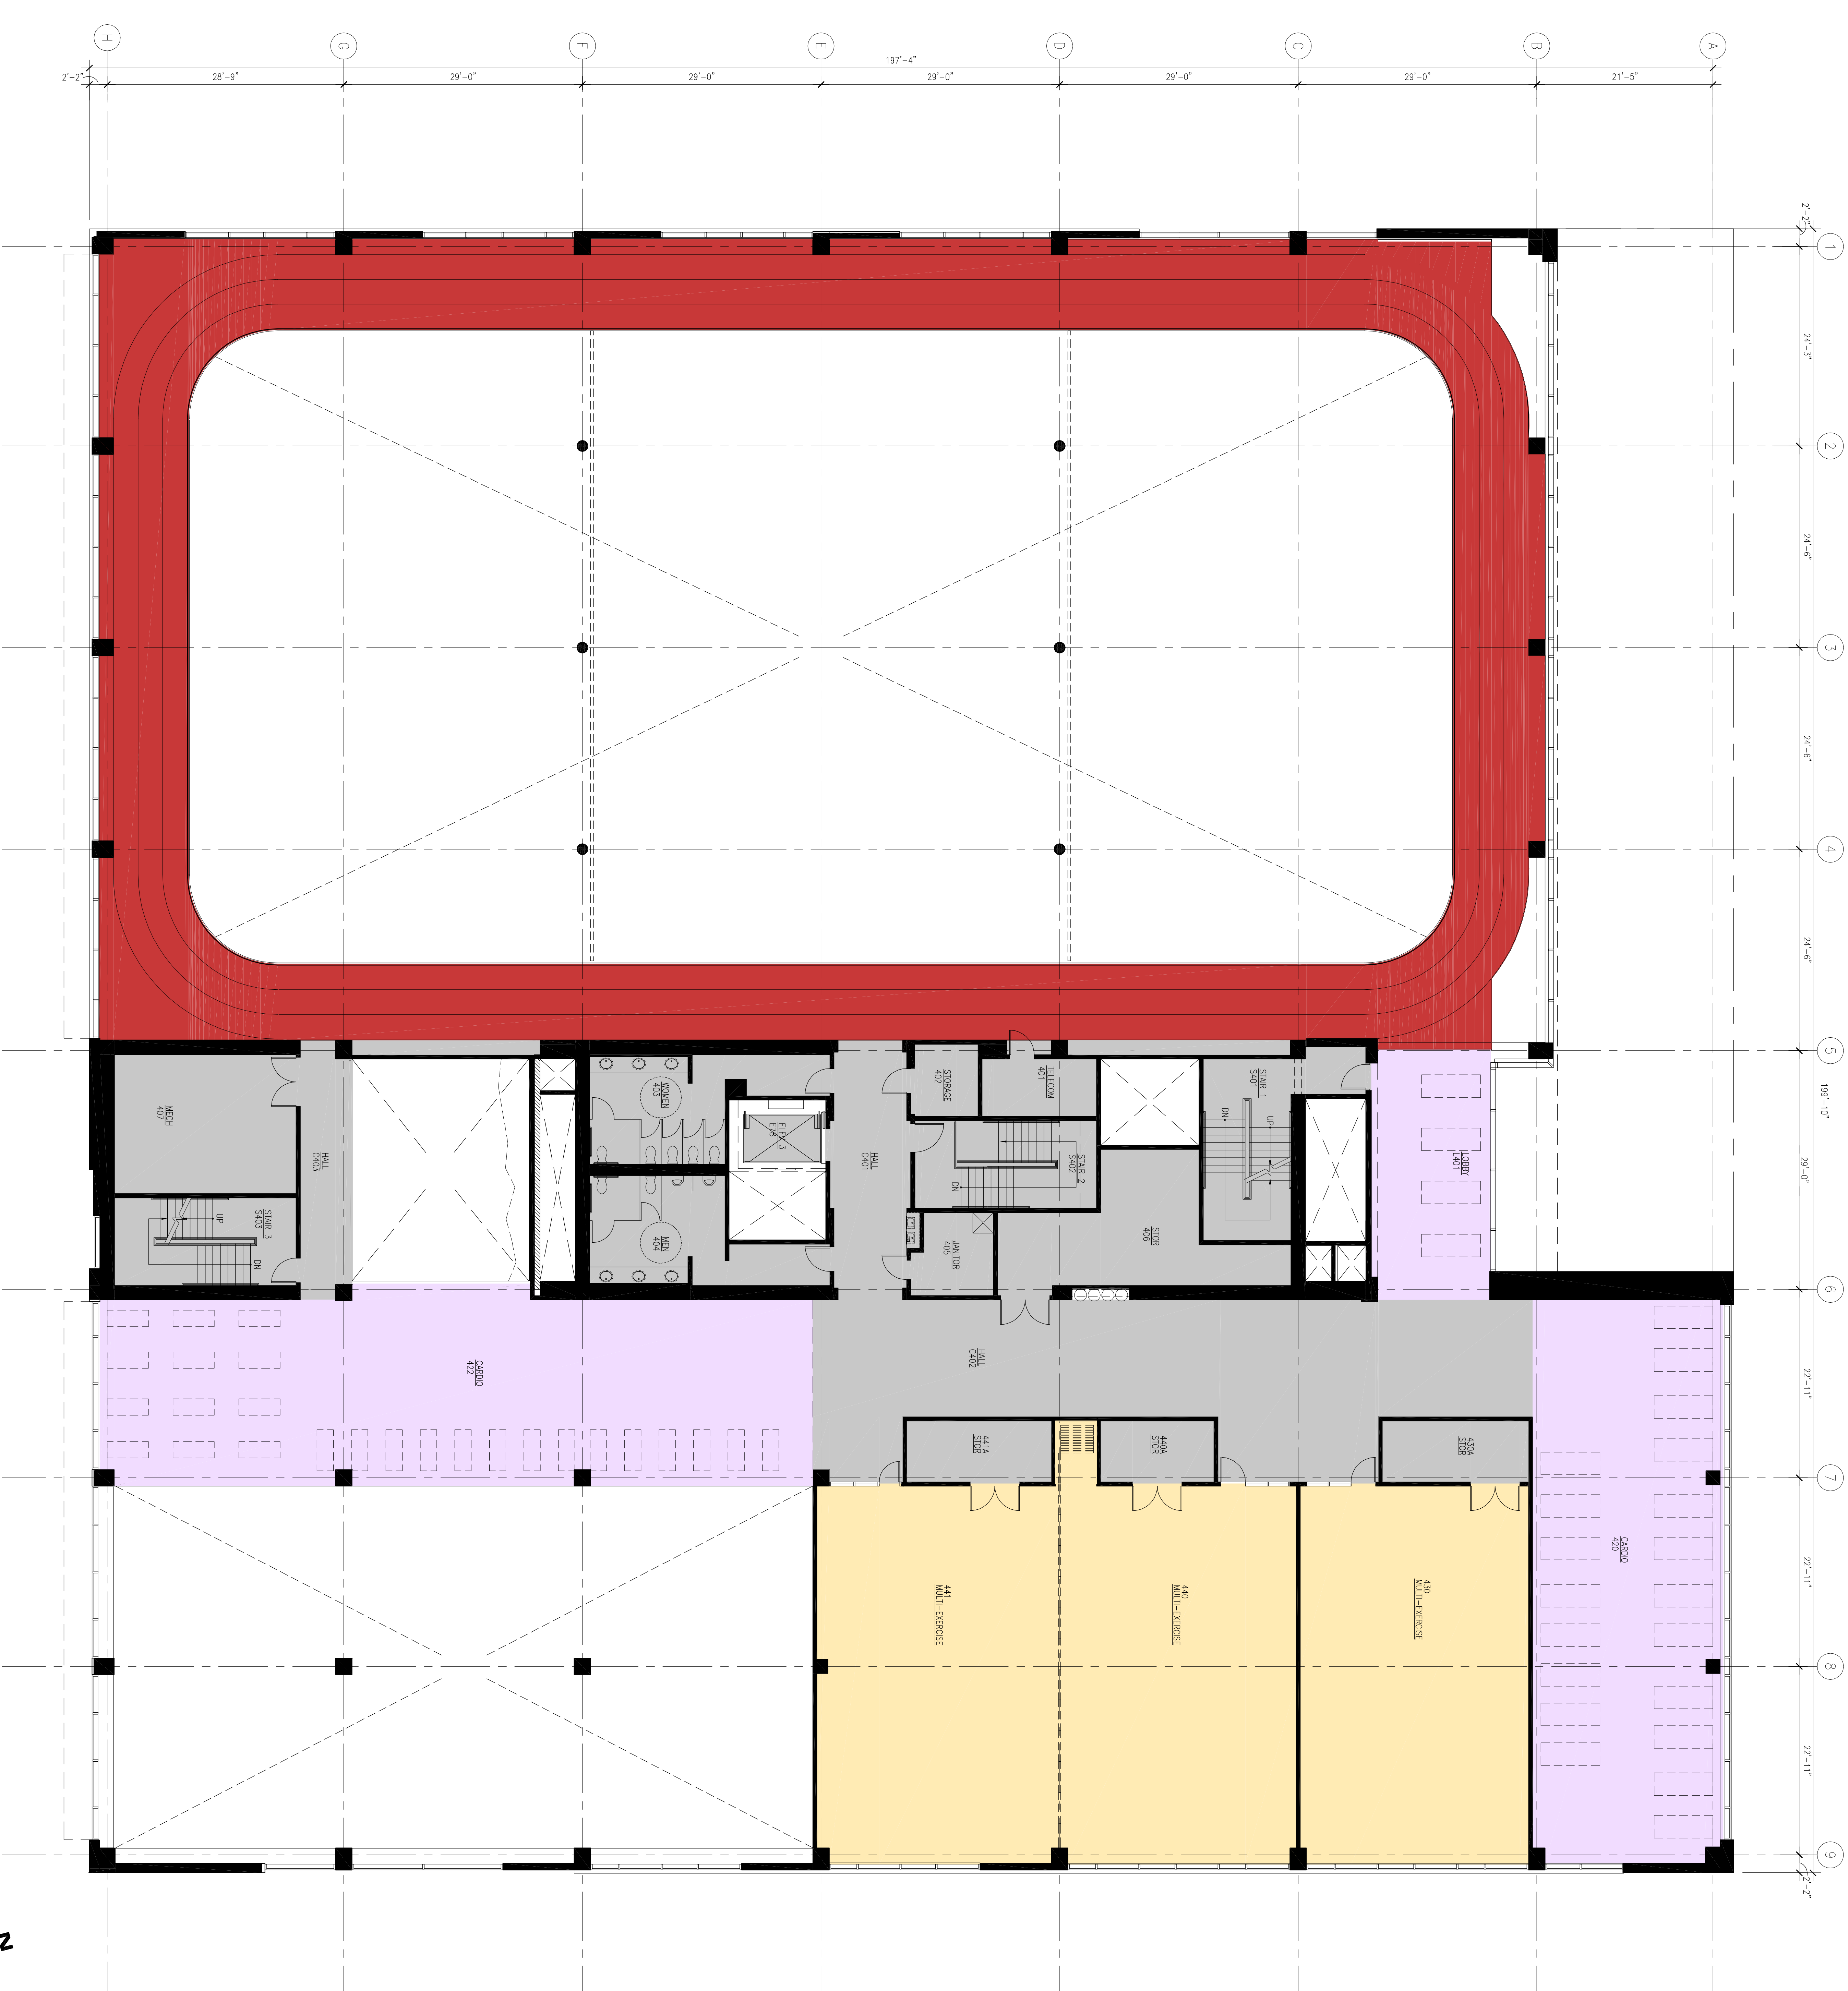


1 FLOOR PLAN — LEVEL 4
1/8" = 1'-0"

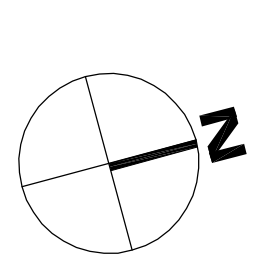

LEGEND

AC	ARCHITECTURAL CONCRETE FLOOR
CPT-1	CARPET TILE
CPT-2	CARPET TILE
CPT-3	WALK-OFF MAT
CPT-4	BROADLOOM CARPET
CT-1	CERAMIC TILE
LINO-1	LINOLEUM FLOOR
MAF-1	MODULAR-ATHLETIC FLOOR
RAF-1	RESILANT ATHLETIC FLOOR
AMF-1	ATHLETIC WOOD FLOOR-GYM COURT
AMF-2	ATHLETIC WOOD FLOOR-MULTI-PURPOSE ROOM
RAF-2	RESILANT ATHLETIC FLOOR-RUNNING TRACK
B-3/4	BRICK FIELD/ACCENT TILE