


Lincoln Hall (LH)

MAIN ENTRANCE ON BASEMENT

If you need assistance, or an accommodation to access an office or classroom please contact:
For Student - Disability Resource Center at (503) 725-4150
For Employees - Human Resources at (503) 725-4926

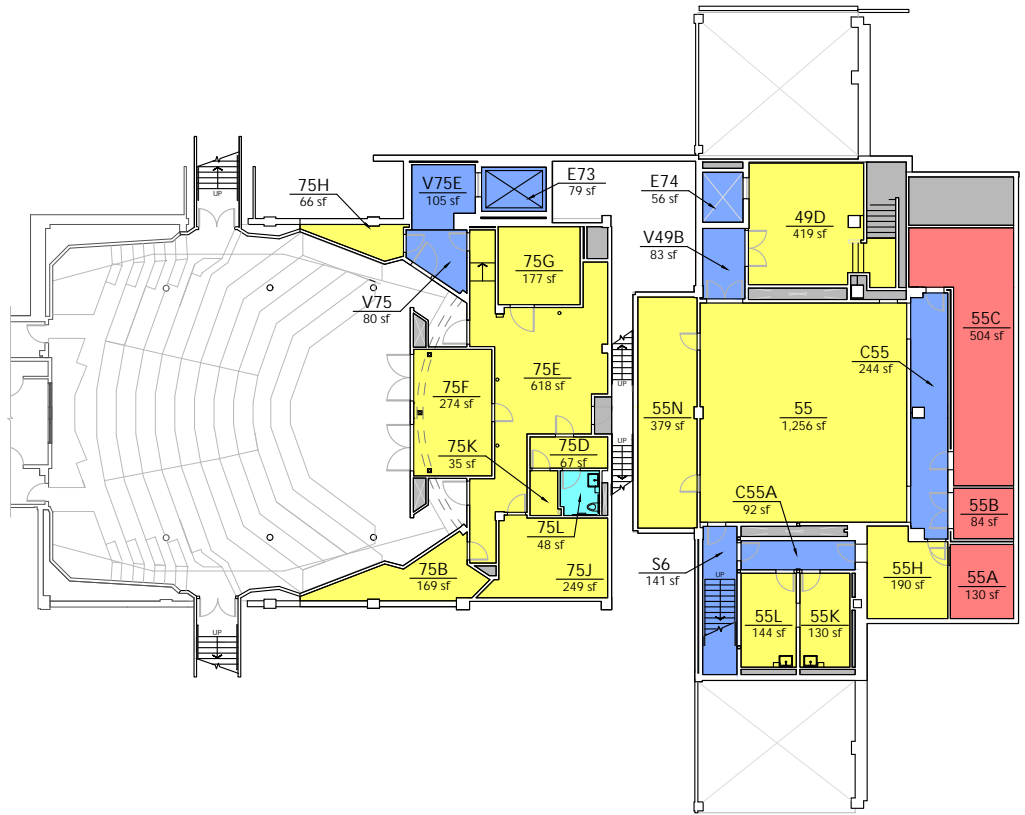

Sub-Basement

1/32" = 1'-0"



ROOM AREA REPORT

	Building Services
	Circulation
	Mechanical Space

AREA	QTY
48	1
880	8
718	3

	Net Assignable Space
	[Vertical Penetrations]

AREA	QTY
4,173	14
409	23
6,228	49


TOTAL:
Floor Gross:




LH
Lincoln Hall
1620 SW Park Avenue

DRAWN BY:
NR

DATE:
10/2024

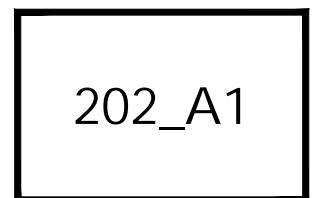

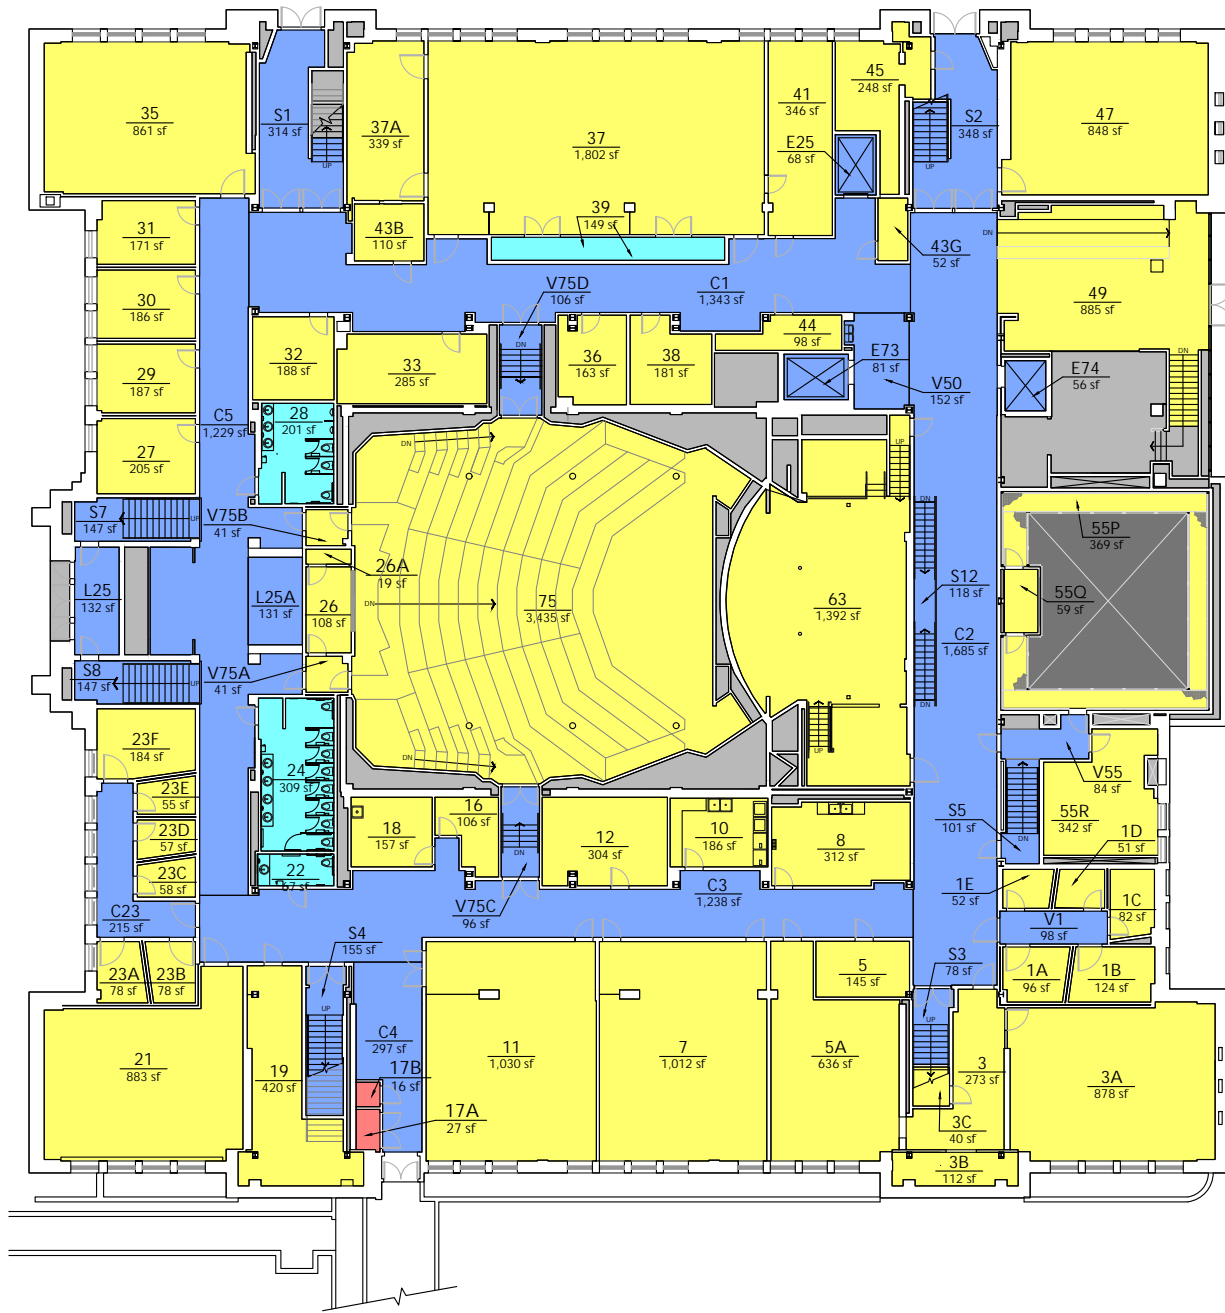







Basement

1/32" = 1'-0"



ROOM AREA REPORT

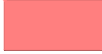	AREA	QTY		AREA	QTY
 Building Services	726	4	 Open To Below	752	1
 Circulation	8,419	24	 Vertical Penetrations	1,959	77
 Mechanical Space	43	2	TOTAL:	32,269	161
 Net Assignable Space	20,370	53	Floor Gross:	36,138	




LH
Lincoln Hall
1620 SW Park Avenue

DRAWN BY:
NR


DATE:
10/2024

202_A2

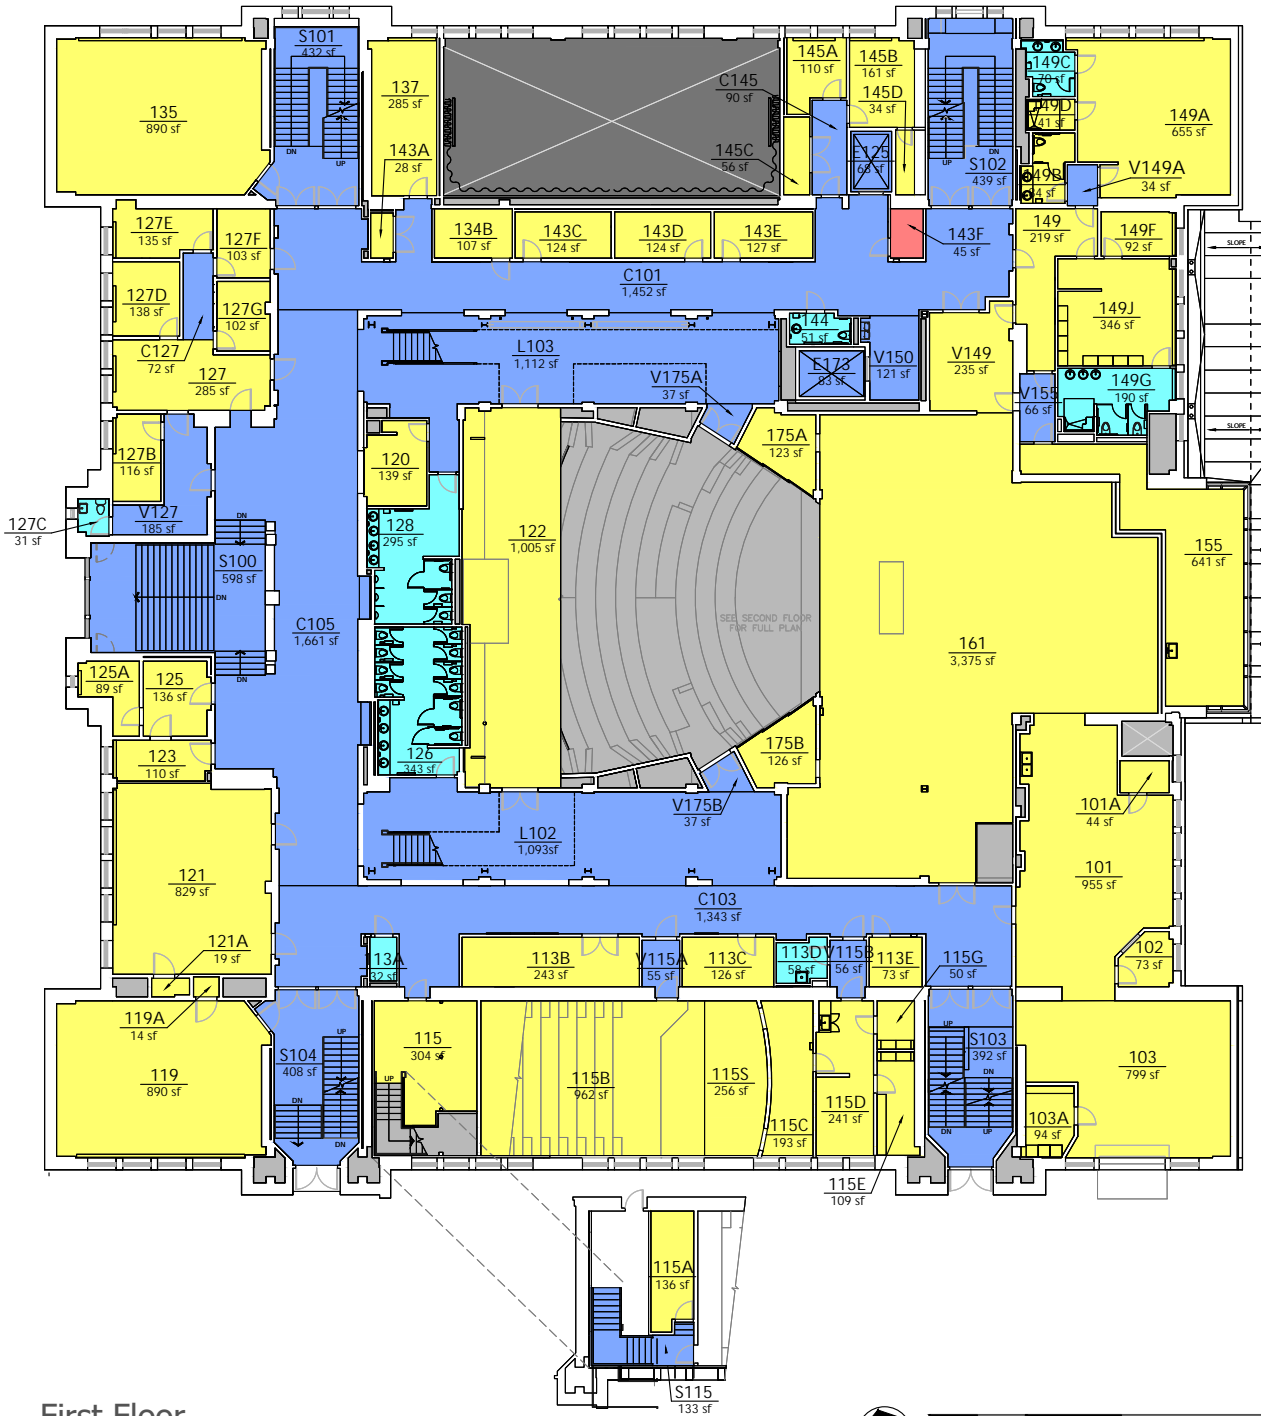

First Floor

1/32" = 1'-0"

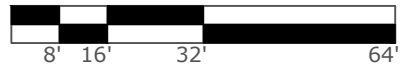

ROOM AREA REPORT

Color	Description	AREA	QTY	Color	Description	AREA	QTY
Cyan	Building Services	1,070	8	Dark Grey	[Open To Below]	1,466	1
Blue	Circulation	9,936	23	Light Grey	[Vertical Penetrations]	3,014	55
Red	Mechanical Space	45	1		TOTAL:	32,283	141
Yellow	Net Assignable Space	16,751	53		Floor Gross:	35,119	



LH
 Lincoln Hall
 1620 SW Park Avenue

DRAWN BY:
 NR
 DATE:
 10/2024

202_A3



Second Floor
1/32" = 1'-0"



ROOM AREA REPORT


	AREA	QTY		AREA	QTY
 Building Services	547	5	 [Open To Below]	1,829	1
 Circulation	8,004	19	 [Vertical Penetrations]	1,350	47
 Mechanical Space	43	1	TOTAL:	32,470	134
 Net Assignable Space	20,697	61	Floor Gross:	34,528	



LH
Lincoln Hall
1620 SW Park Avenue

DRAWN BY:
NR
DATE:
10/2024

202_A4

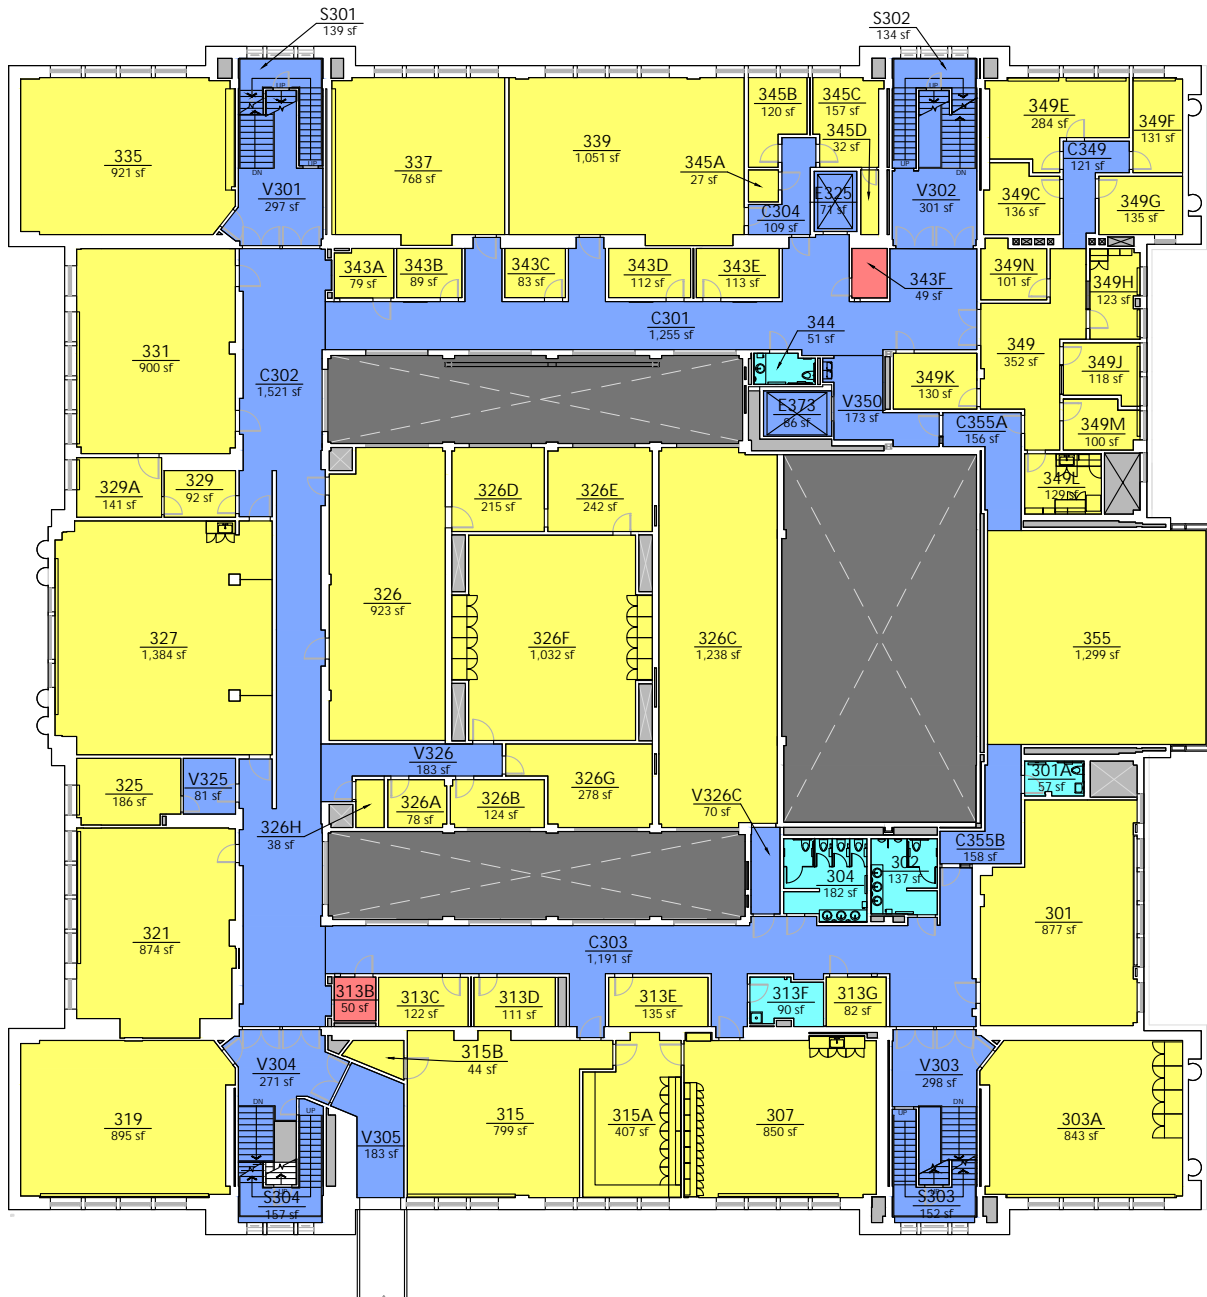

Third Floor

1/32" = 1'-0"



ROOM AREA REPORT


Color	Description	AREA	QTY	Color	Description	AREA	QTY
Cyan	Building Services	517	5	Dark Gray	[Open To Below]	3,997	3
Blue	Circulation	7,107	22	Light Gray	[Vertical Penetrations]	600	71
Red	Mechanical Space	99	2		TOTAL:	31,820	153
Yellow	Net Assignable Space	19,500	50		Floor Gross:	32,341	



LH
 Lincoln Hall
 1620 SW Park Avenue

DRAWN BY:
 NR
 DATE:
 10/2024

202_A5

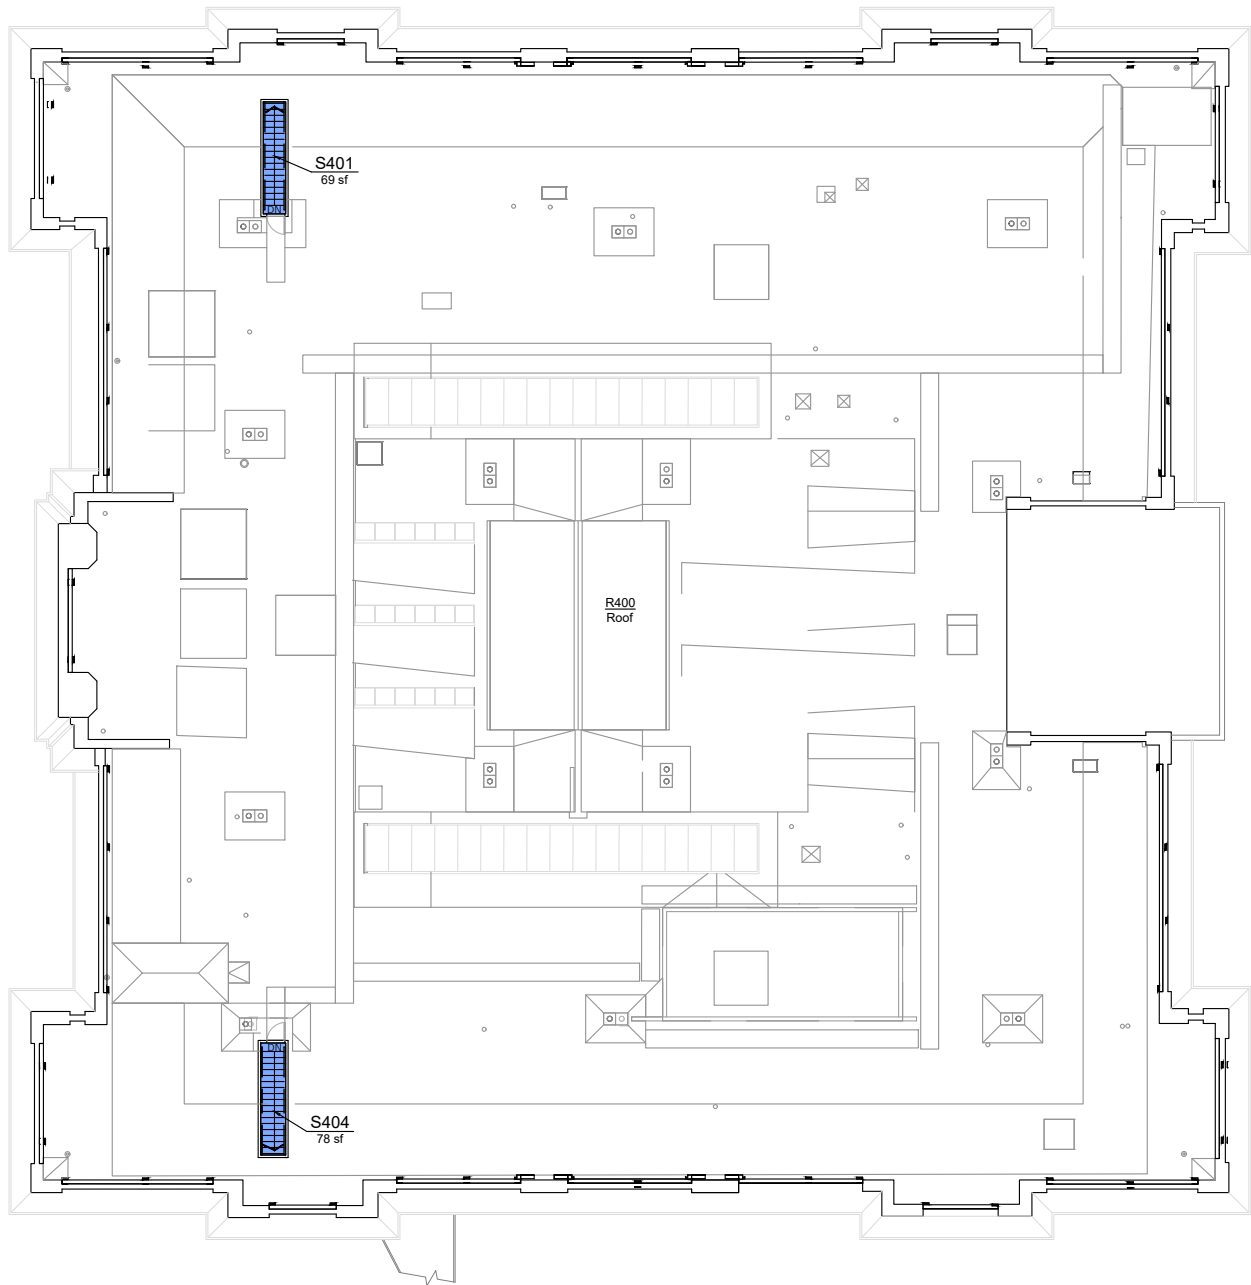


Roof

1/32" = 1'-0"



ROOM AREA REPORT

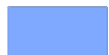

Circulation

AREA	QTY
147	2
TOTAL:	147
Floor Gross:	186

TOTAL:

Floor Gross:



LH
Lincoln Hall
1620 SW Park Avenue

DRAWN BY:
NR

DATE:
10/2024

