



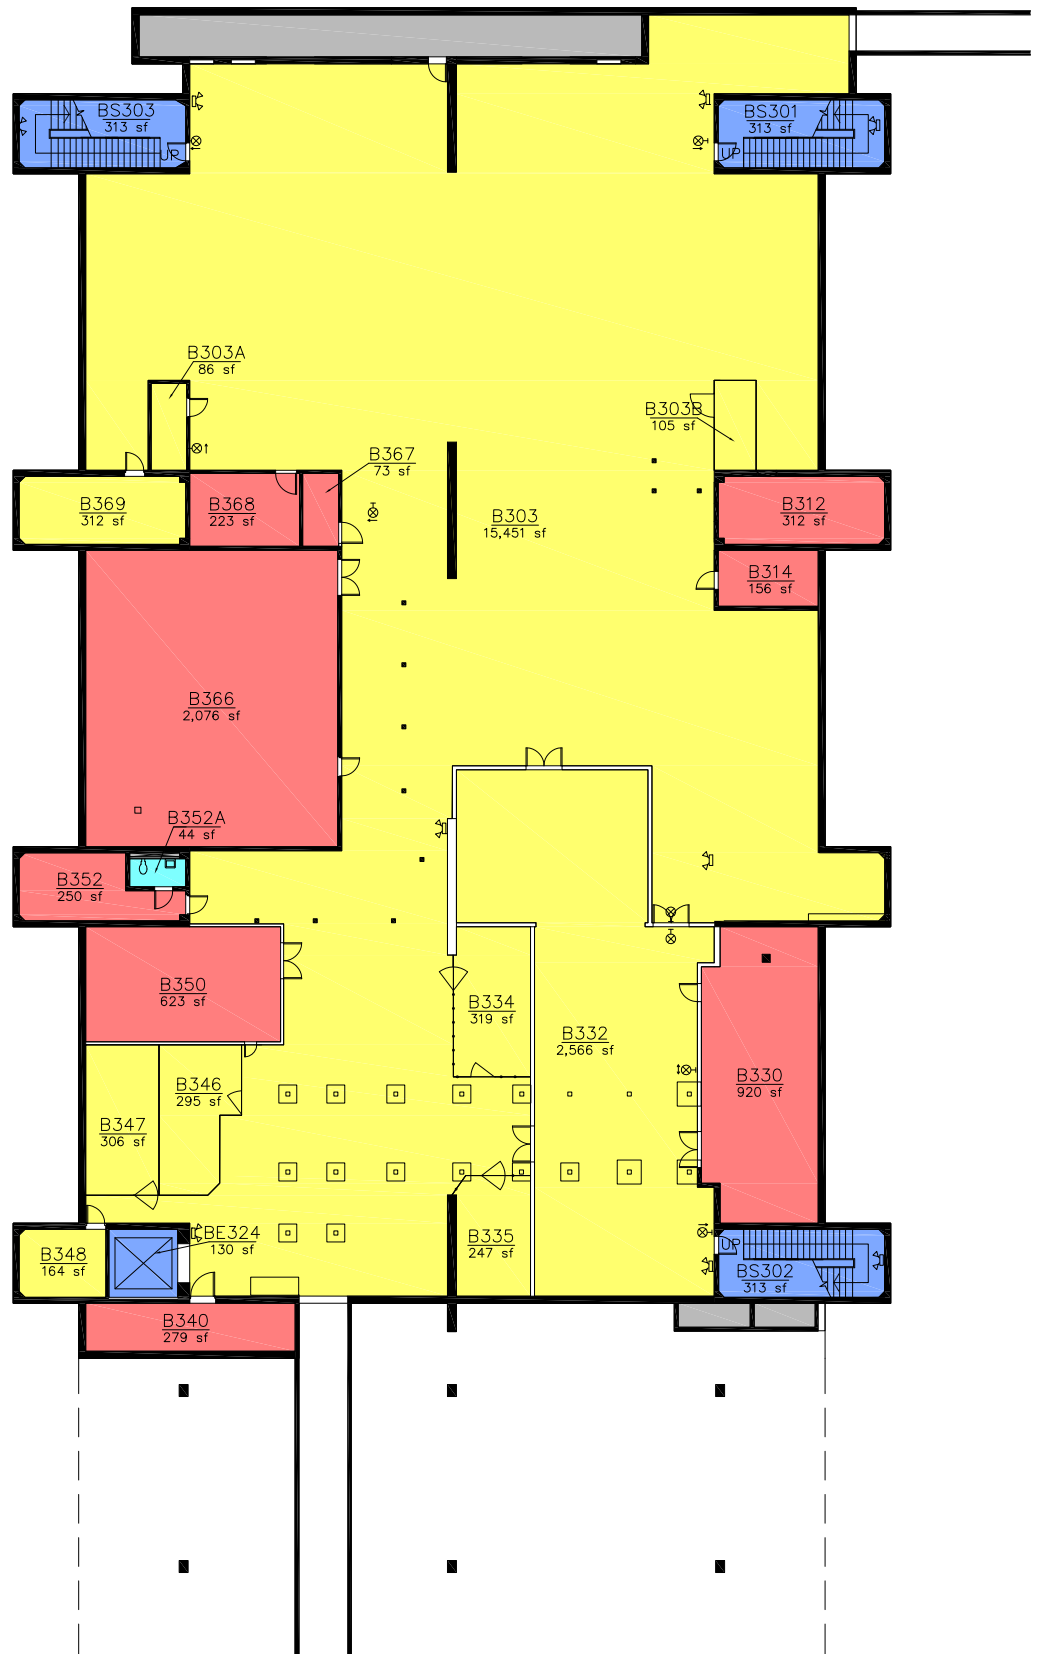

STANDARD LAYER REPORT		
Building Services	AREA	QTY
Circulation	44	1
Mechanical Space	1,069	4
Net Assignable Space	4,912	9
Vertical Penetrations	19,851	10
	680	4
TOTAL:	26,556	28
Floor Gross:	28,393	

STANDARD SPACE REPORT

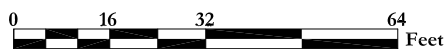

SCIENCE RESEARCH AND TEACHING CENTER

Sub-Basement Floor Plan B3

1719 SW 10th, Portland, Oregon 97201


Print Date:

Last Modified Date: 03/2016




Campus Planning Office

<http://www.pdx.edu/planning-sustainability>

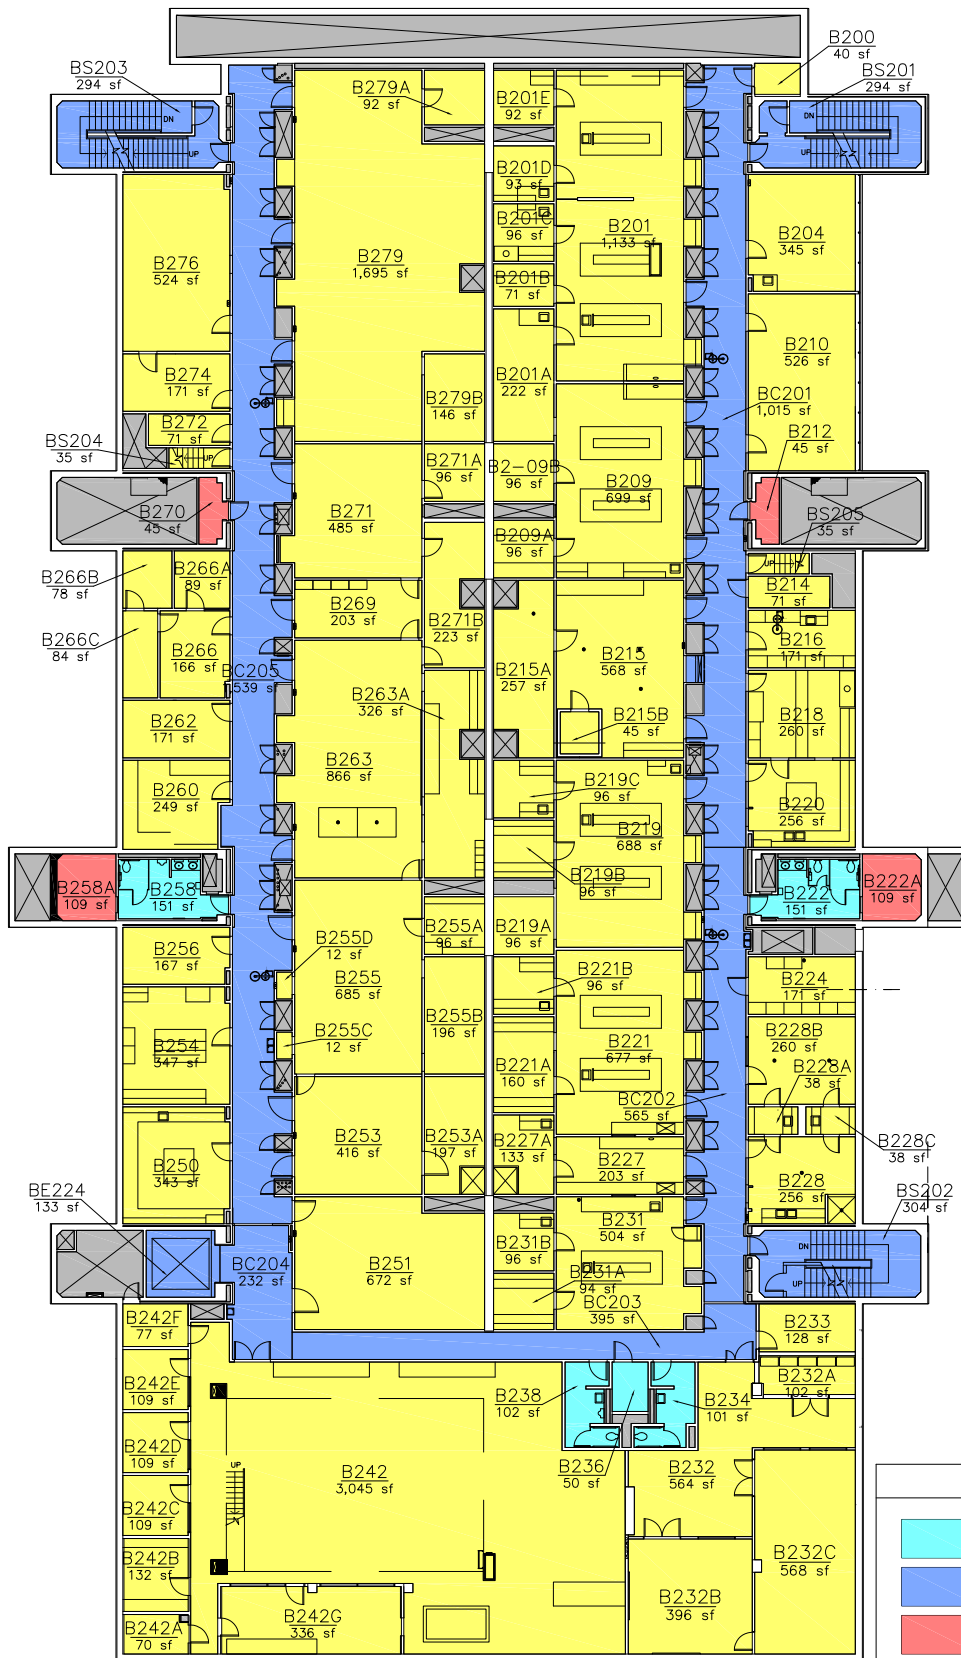

STANDARD LAYER REPORT			
	AREA	QTY	
Building Services	555	5	
Circulation	4,771	9	
Mechanical Space	308	4	
Net Assignable Space	23,532	80	
Vertical Penetrations	2,777	112	
TOTAL:	31,943	210	
Floor Gross:	35,281		

STANDARD SPACE REPORT

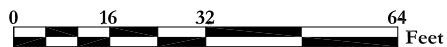

SCIENCE RESEARCH AND TEACHING CENTER

Basement Floor Plan B2

1719 SW 10th, Portland, Oregon 97201

Print Date:


Last Modified Date: 03/2016




Campus Planning Office
<http://www.pdx.edu/planning-sustainability>



STANDARD LAYER REPORT	
AREA	QTY
Building Services	817
Circulation	6,506
Mechanical Space	239
Net Assignable Space	21,200
Open To Below	1,294
Vertical Penetrations	2,713
TOTAL:	32,769
Floor Gross:	34,970

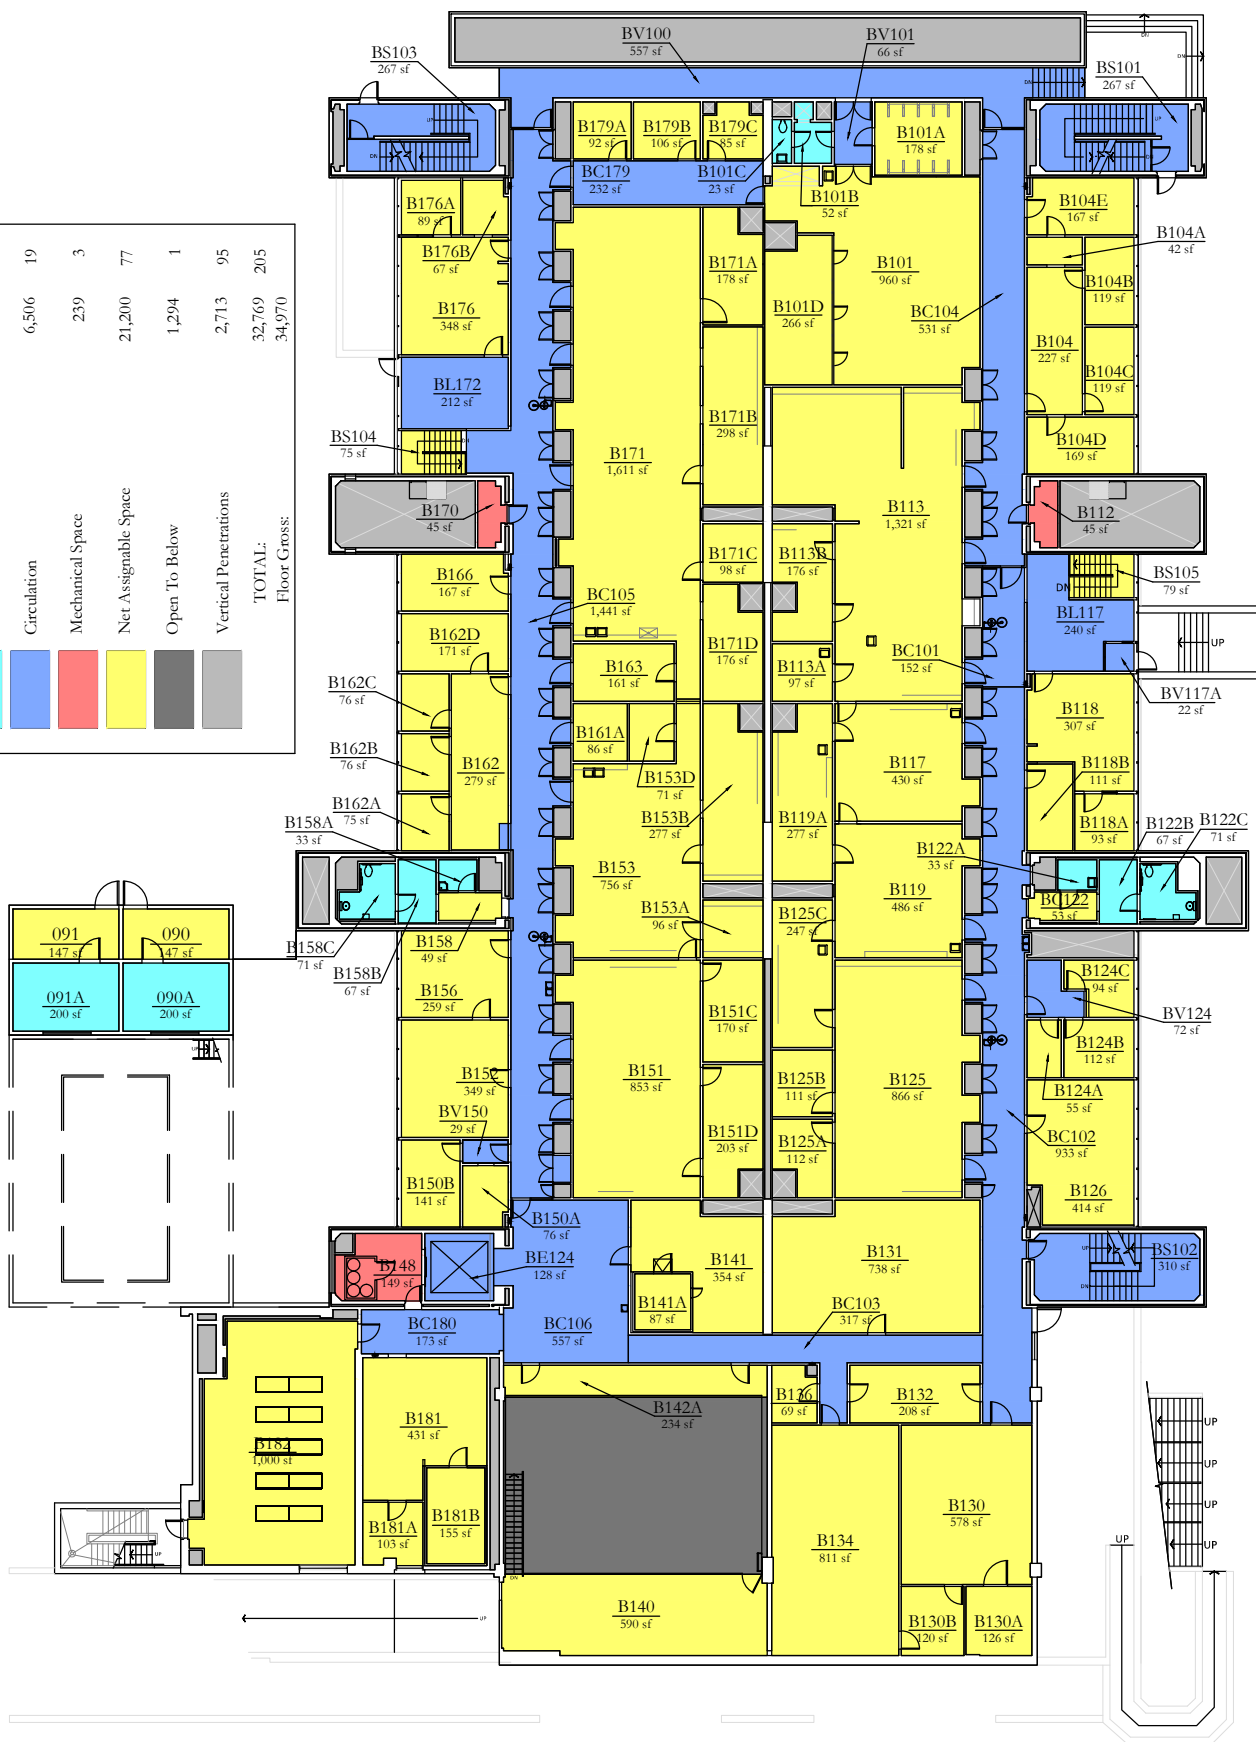

STANDARD SPACE REPORT

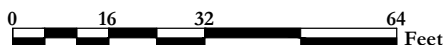

SCIENCE RESEARCH AND TEACHING CENTER

Basement Floor Plan B1

1719 SW 10th, Portland, Oregon 97201

Print Date:

Last Modified Date: 04/2019




Campus Planning Office

<http://www.pdx.edu/planning-sustainability>

STANDARD LAYER REPORT			
	AREA	QTY	
	Building Services	546	4
	Circulation	6,295	12
	Mechanical Space	93	2
	Net Assignable Space	25,321	60
	Vertical Penetrations	890	27
TOTAL:		33,145	105
Floor Gross:		35,991	



STANDARD SPACE REPORT

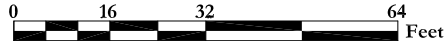

SCIENCE RESEARCH AND TEACHING CENTER

First Floor Plan

1719 SW 10th, Portland, Oregon 97201

Print Date:

Last Modified Date: 03/2016




Campus Planning Office

<http://www.pdx.edu/planning-sustainability>

STANDARD LAYER REPORT		
	Building Services	AREA QTY
	Circulation	5,674 12
	Mechanical Space	138 4
	Net Assignable Space	25,155 58
	Vertical Penetrations	1,293 40
TOTAL:		33,087 118
Floor Gross:		35,980



STANDARD SPACE REPORT

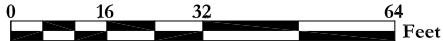

SCIENCE RESEARCH AND TEACHING CENTER

Second Floor Plan

1719 SW 10th, Portland, Oregon 97201

Print Date:


Last Modified Date: 03/2016




Campus Planning Office

<http://www.pdx.edu/planning-sustainability>

STANDARD LAYER REPORT			
	Building Services	AREA	QTY
	Circulation	5,676	8
	Mechanical Space	138	4
	Net Assignable Space	16,639	44
	Vertical Penetrations	1,211	30
TOTAL:		23,994	89
Floor Gross:		26,130	

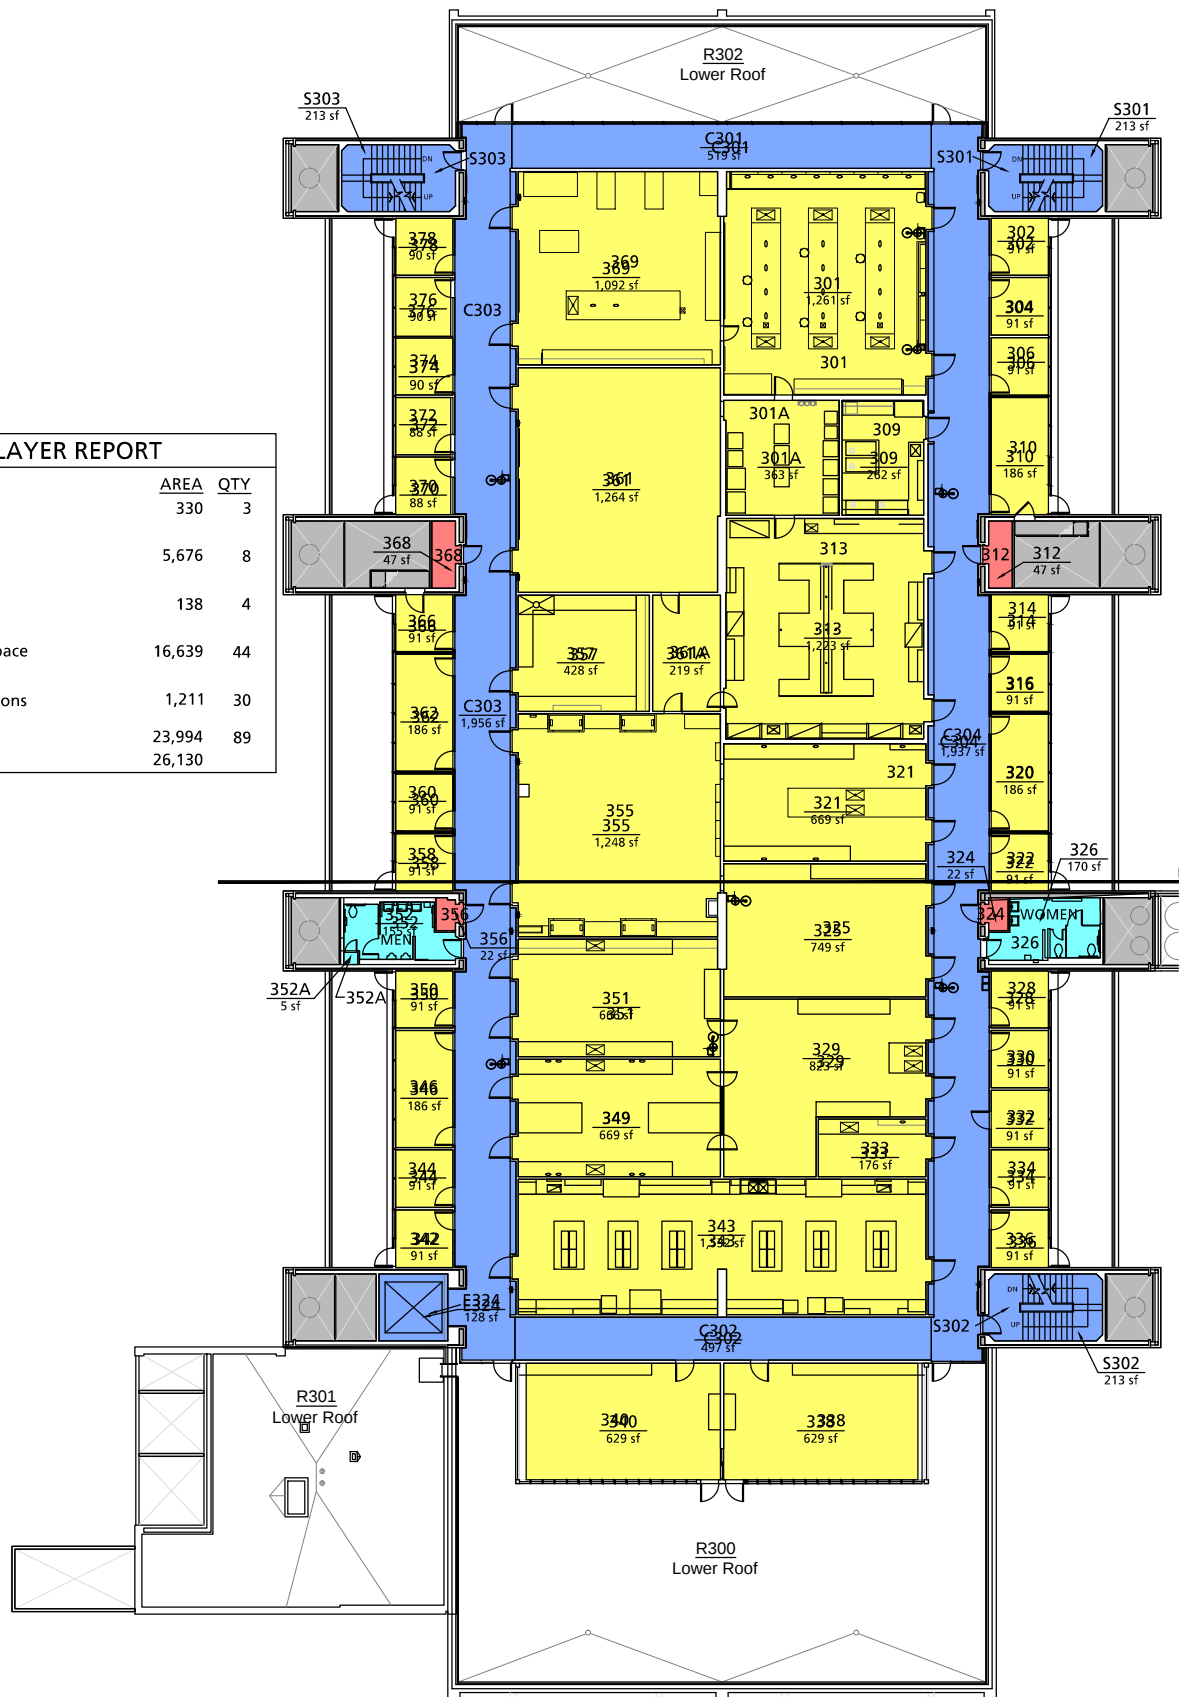

STANDARD SPACE REPORT

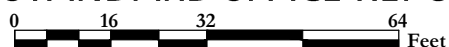

SCIENCE RESEARCH AND TEACHING CENTER

Third Floor Plan

1719 SW 10th, Portland, Oregon 97201


Print Date:

Last Modified Date: 10/2018



Campus Planning Office

<http://www.pdx.edu/planning-sustainability>

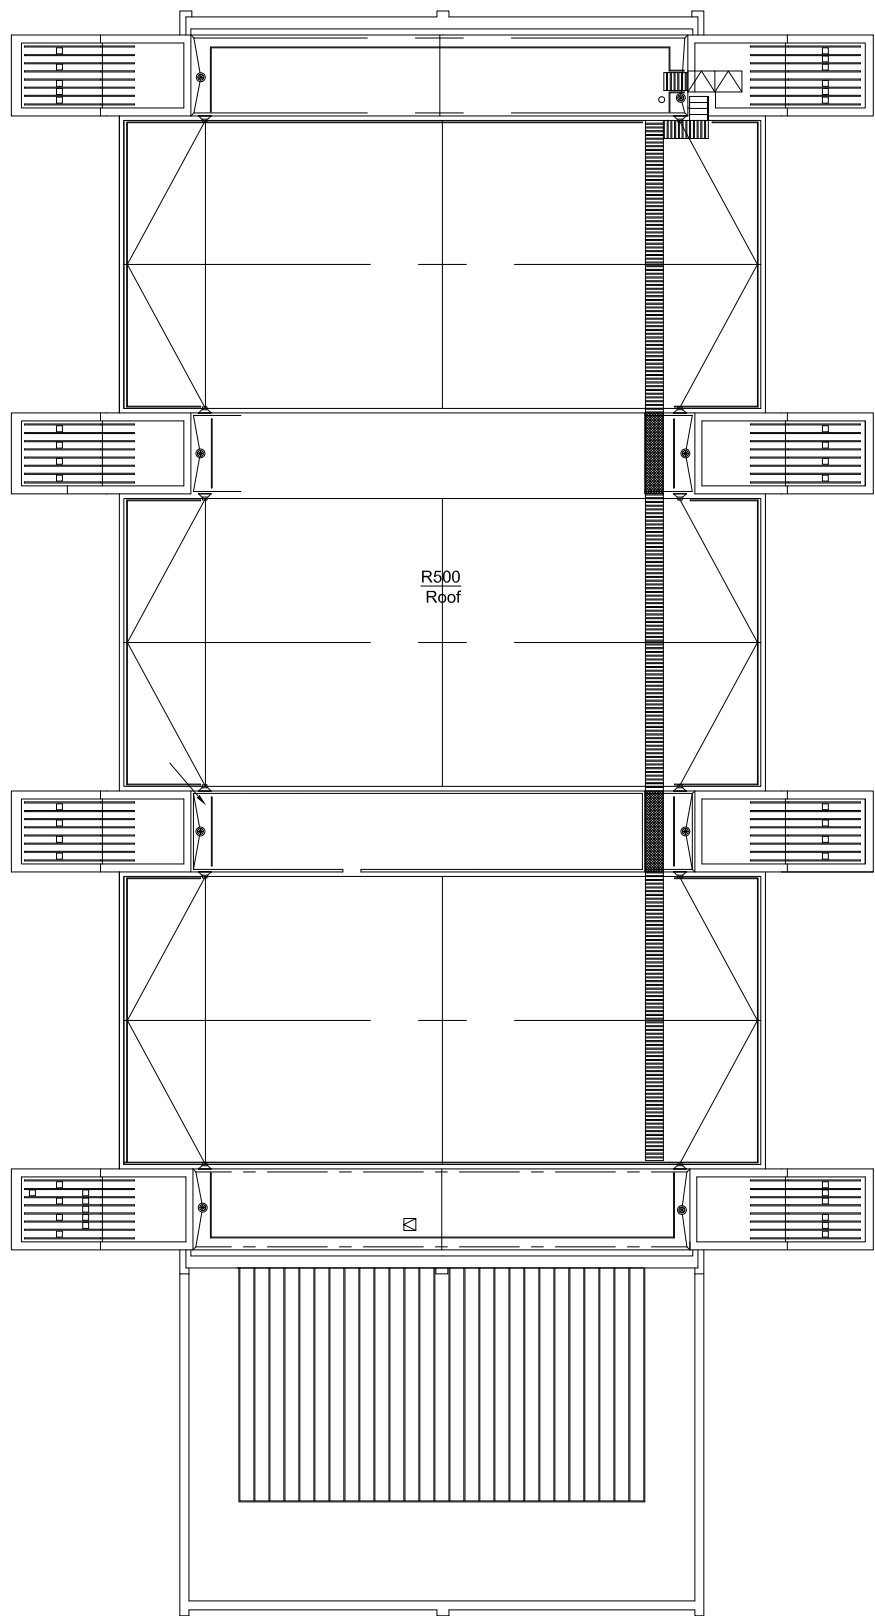

STANDARD SPACE REPORT

0 16 32 64 Feet

SCIENCE RESEARCH AND TEACHING CENTER

Roof Plan

1719 SW 10th, Portland, Oregon 97201

Print Date:

Last Modified Date: 03/2016



Portland State
UNIVERSITY

Campus Planning Office

<http://www.pdx.edu/planning-sustainability>