



ACADEMIC AND STUDENT RECREATION CENTER

MAIN ENTRANCE ON FIRST FLOOR

If you need assistance, or an accommodation to access an office or classroom please contact:
For Students - Disability Resource Center at (503) 725-4150 For Employees -Human Resources at (503) 725-4926

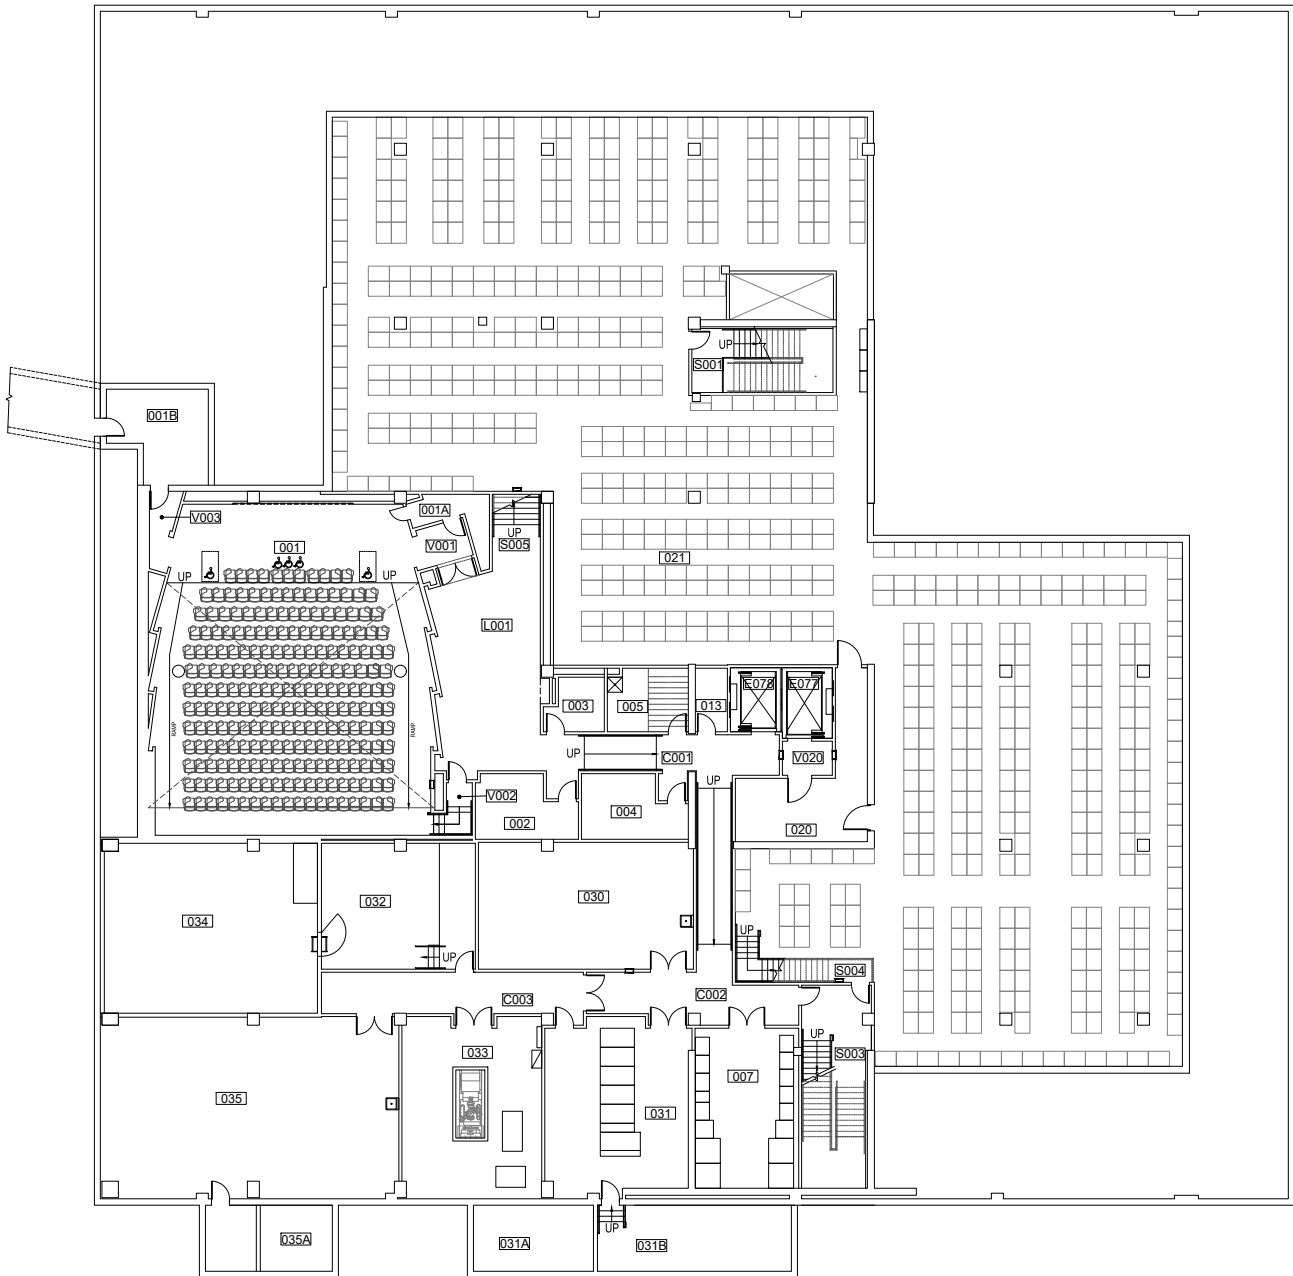


Scale
 1/32" = 1'-0"

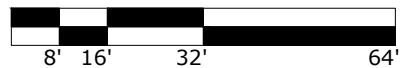


Basement
 Academic and Student Recreation Center
 1800 SW 6th Ave Portland, OR 97201

DRAWN BY:
 ASL
DATE:
 07/2020

161_A01

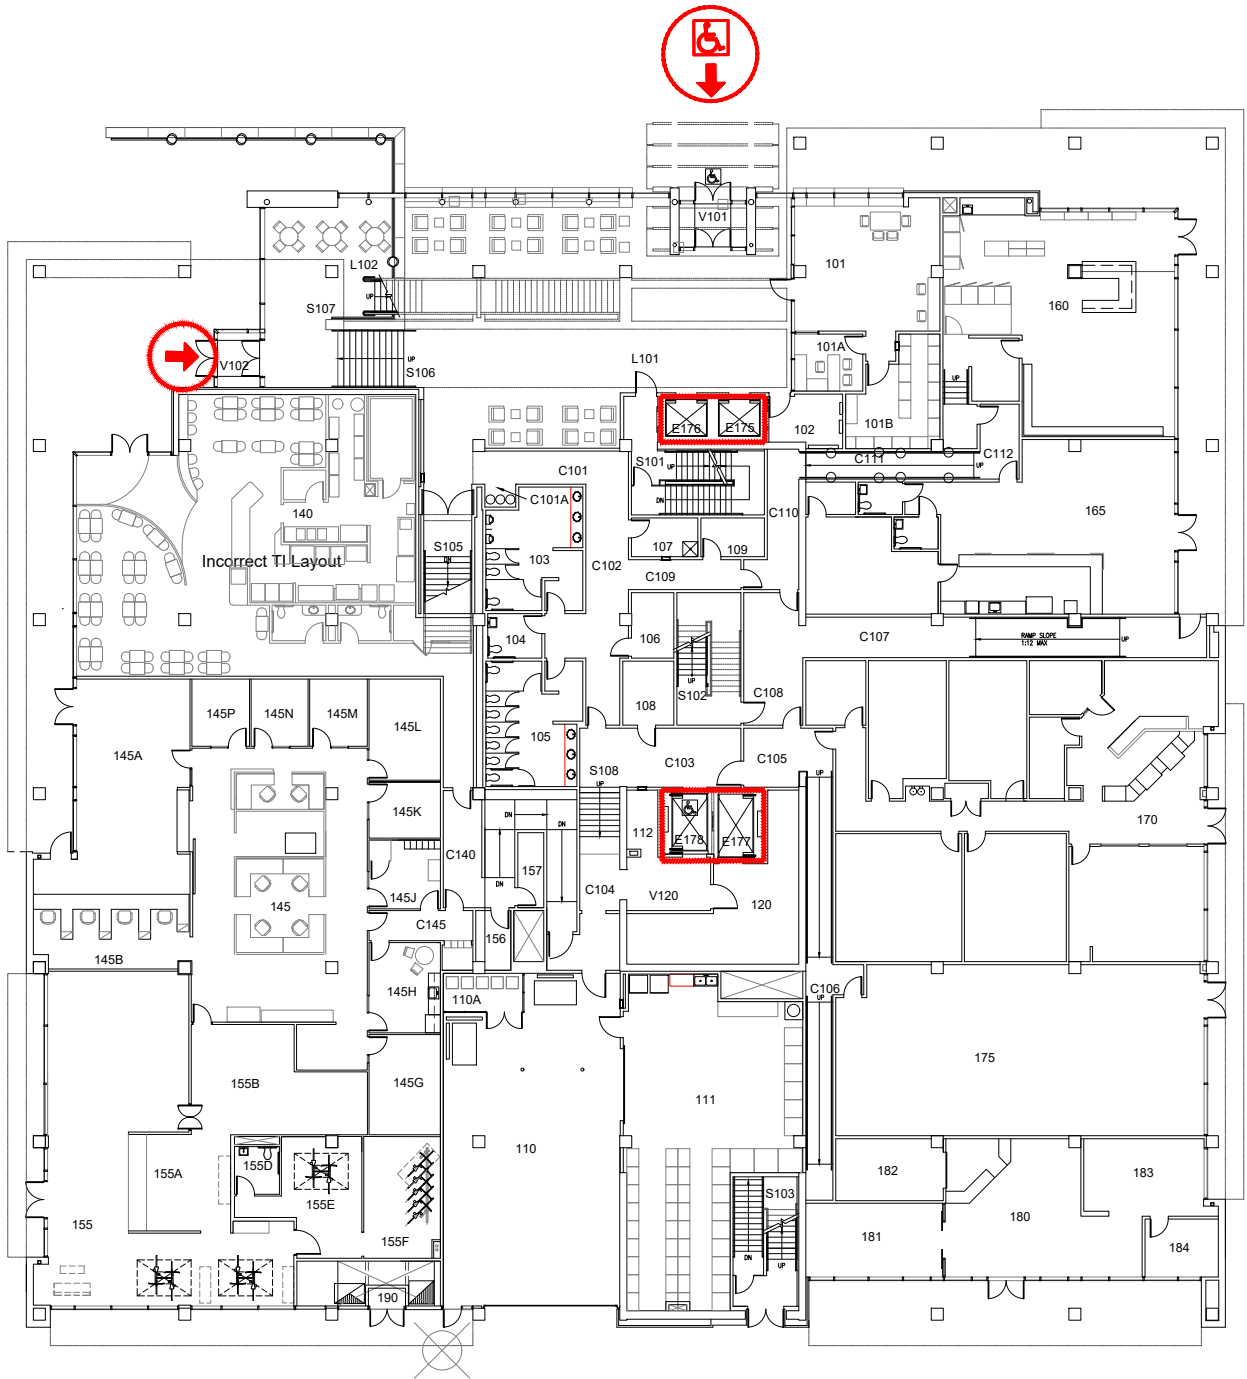

Scale
 $1/32" = 1'-0"$

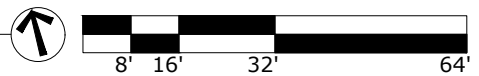

ELEVATOR ACCESS



WHEELCHAIR ACCESS




BUILDING ACCESS - NOT
 WHEELCHAIR ACCESSIBLE



First Floor
 Academic and Student Recreation Center
 1800 SW 6th Ave Portland, OR 97201

DRAWN BY:
 ASL
 DATE:
 07/2020

161_A02

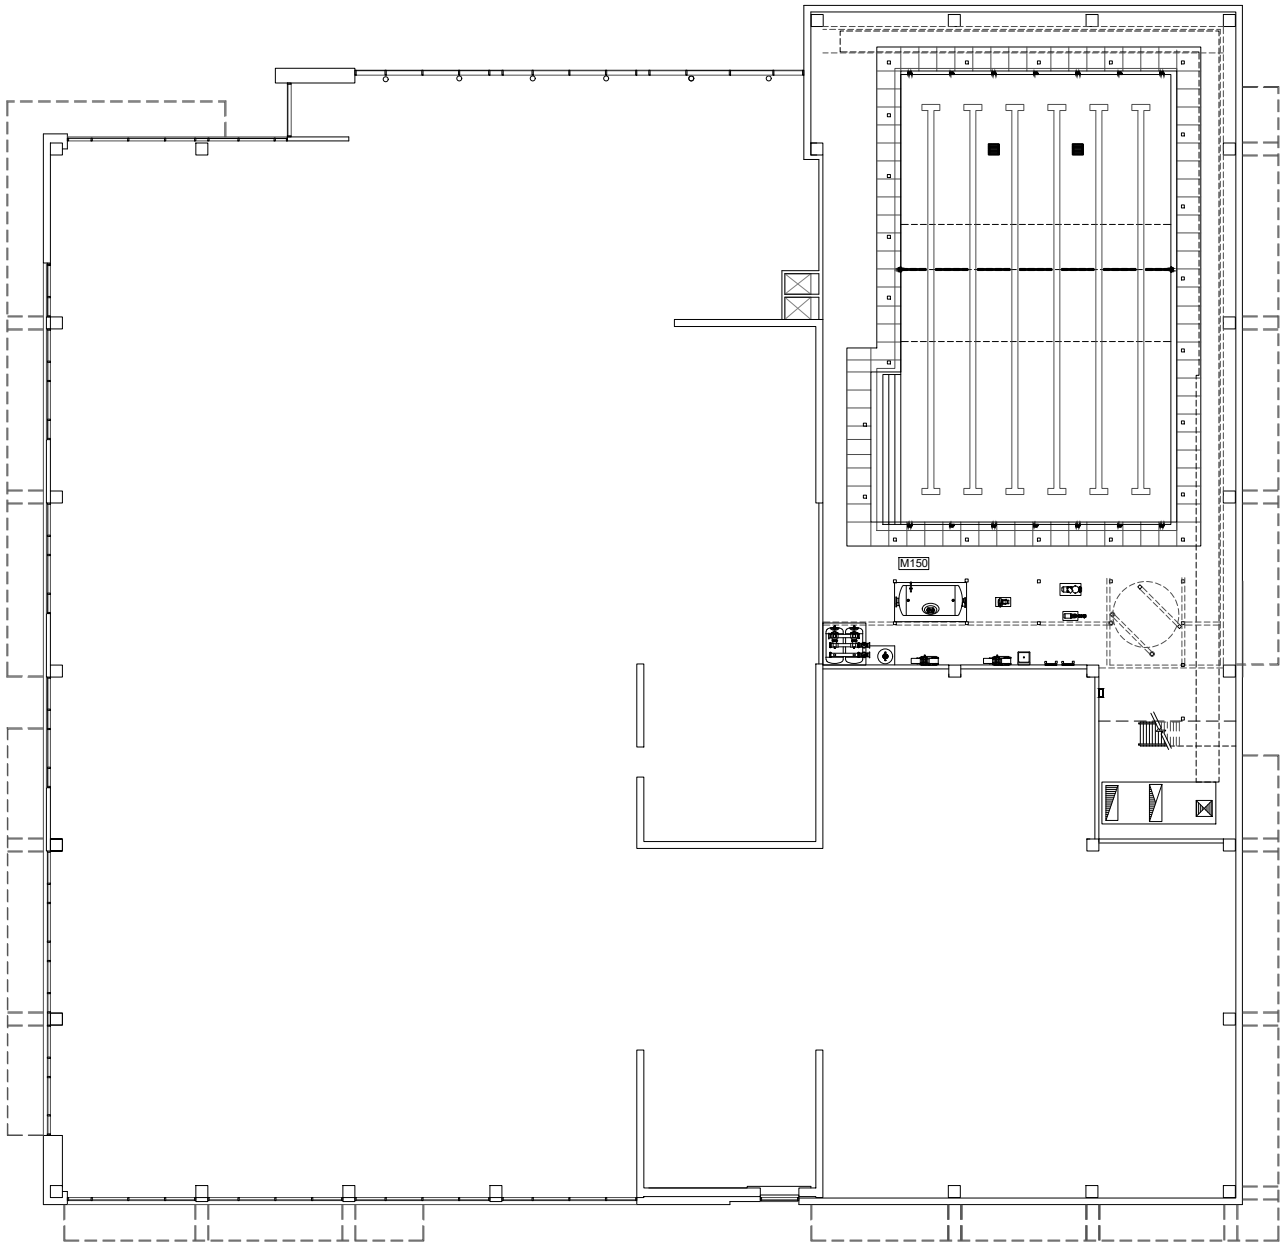

Scale

1/32" = 1'-0"




First Floor Mezzanine
 Academic and Student Recreation Center
 1800 SW 6th Ave Portland, OR 97201


DRAWN BY:
 ASL

DATE:
 07/2020

161_A03

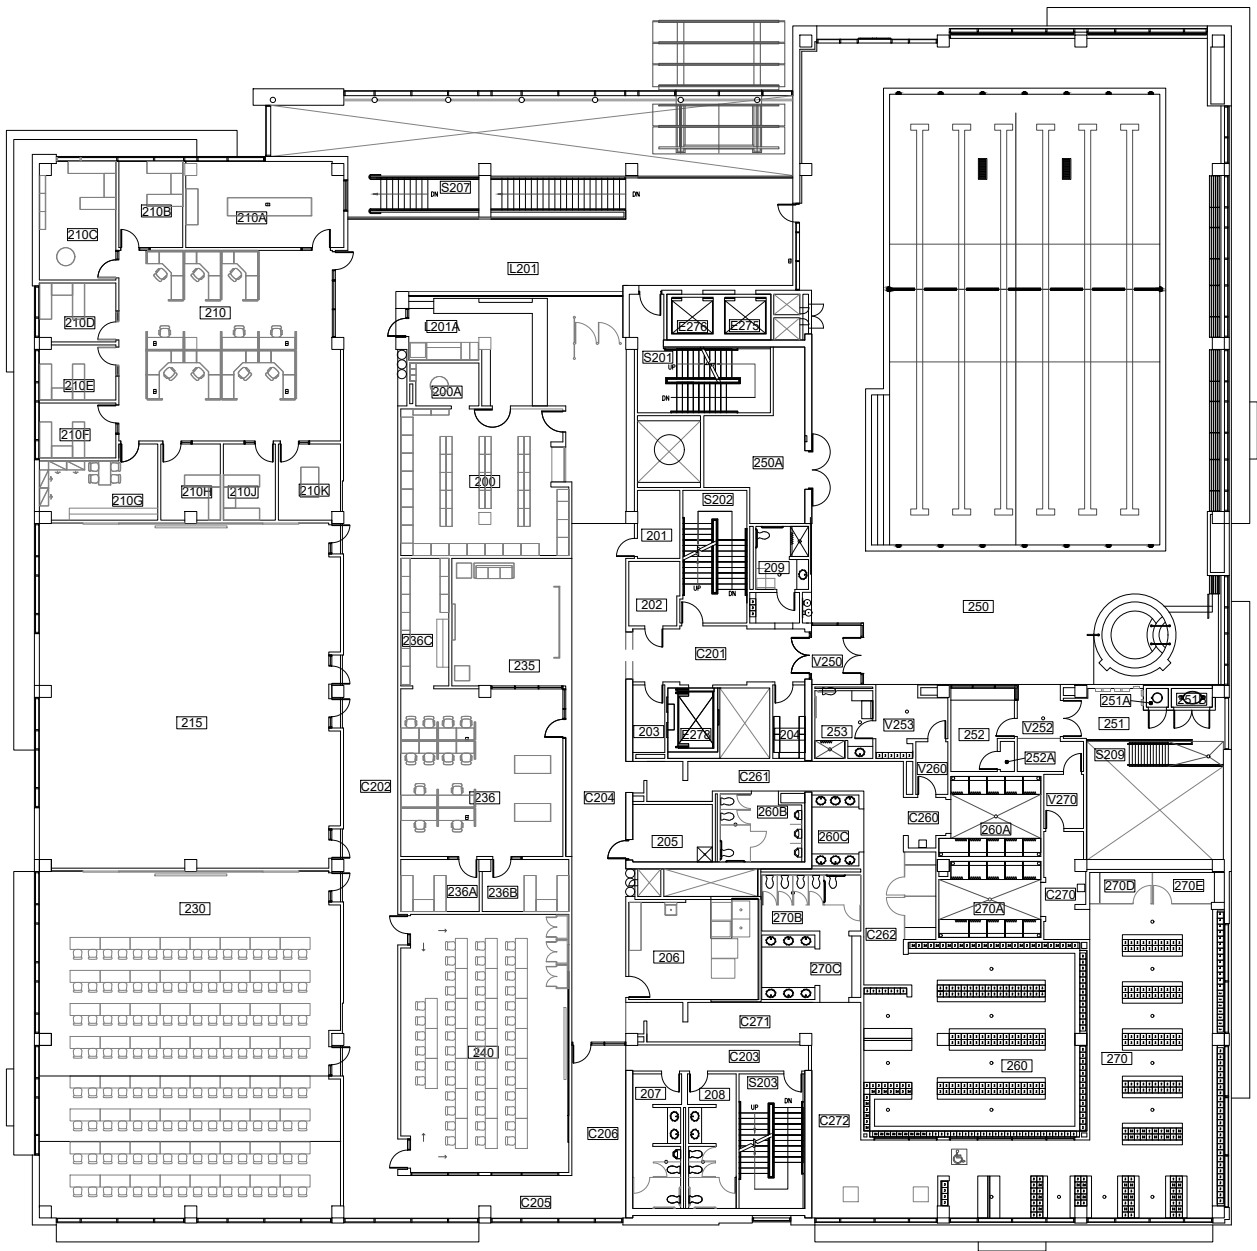


Scale
 $1/32" = 1'-0"$

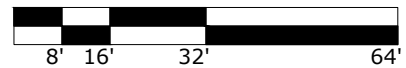


Second Floor
 Academic and Student Recreation Center
 1800 SW 6th Ave Portland, OR 97201

DRAWN BY:
 HH
 DATE:
 01/2021

161_A04

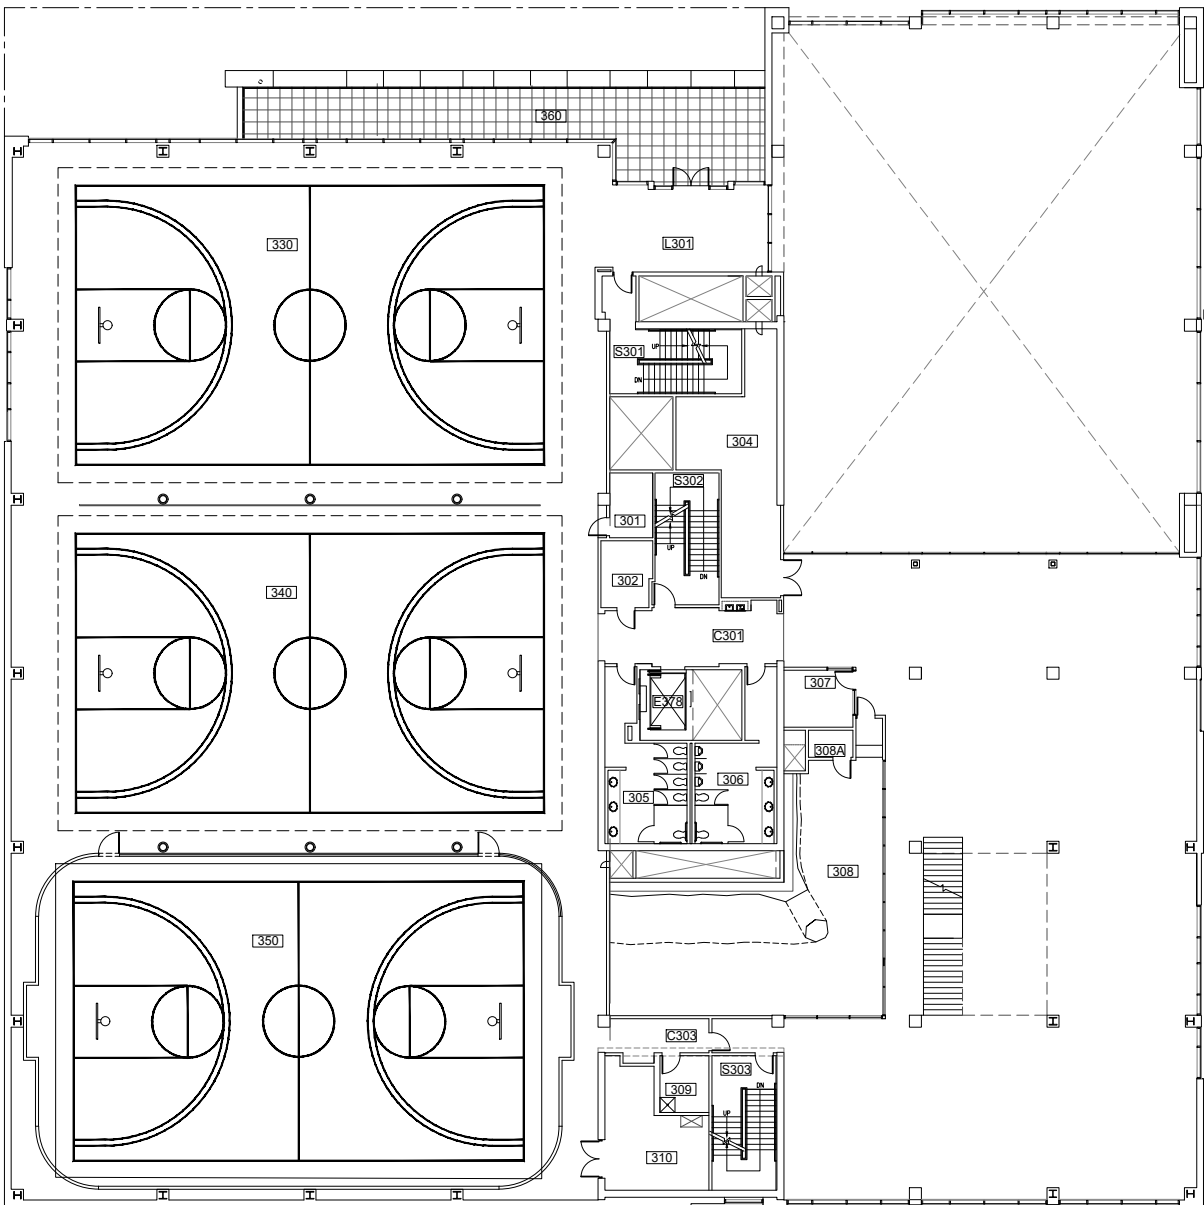


Scale
 1/32" = 1'-0"

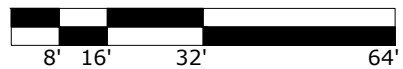


Third Floor
 Academic and Student Recreation Center
 1800 SW 6th Ave Portland, OR 97201

DRAWN BY:
 ASL
 DATE:
 07/2020

161_A05

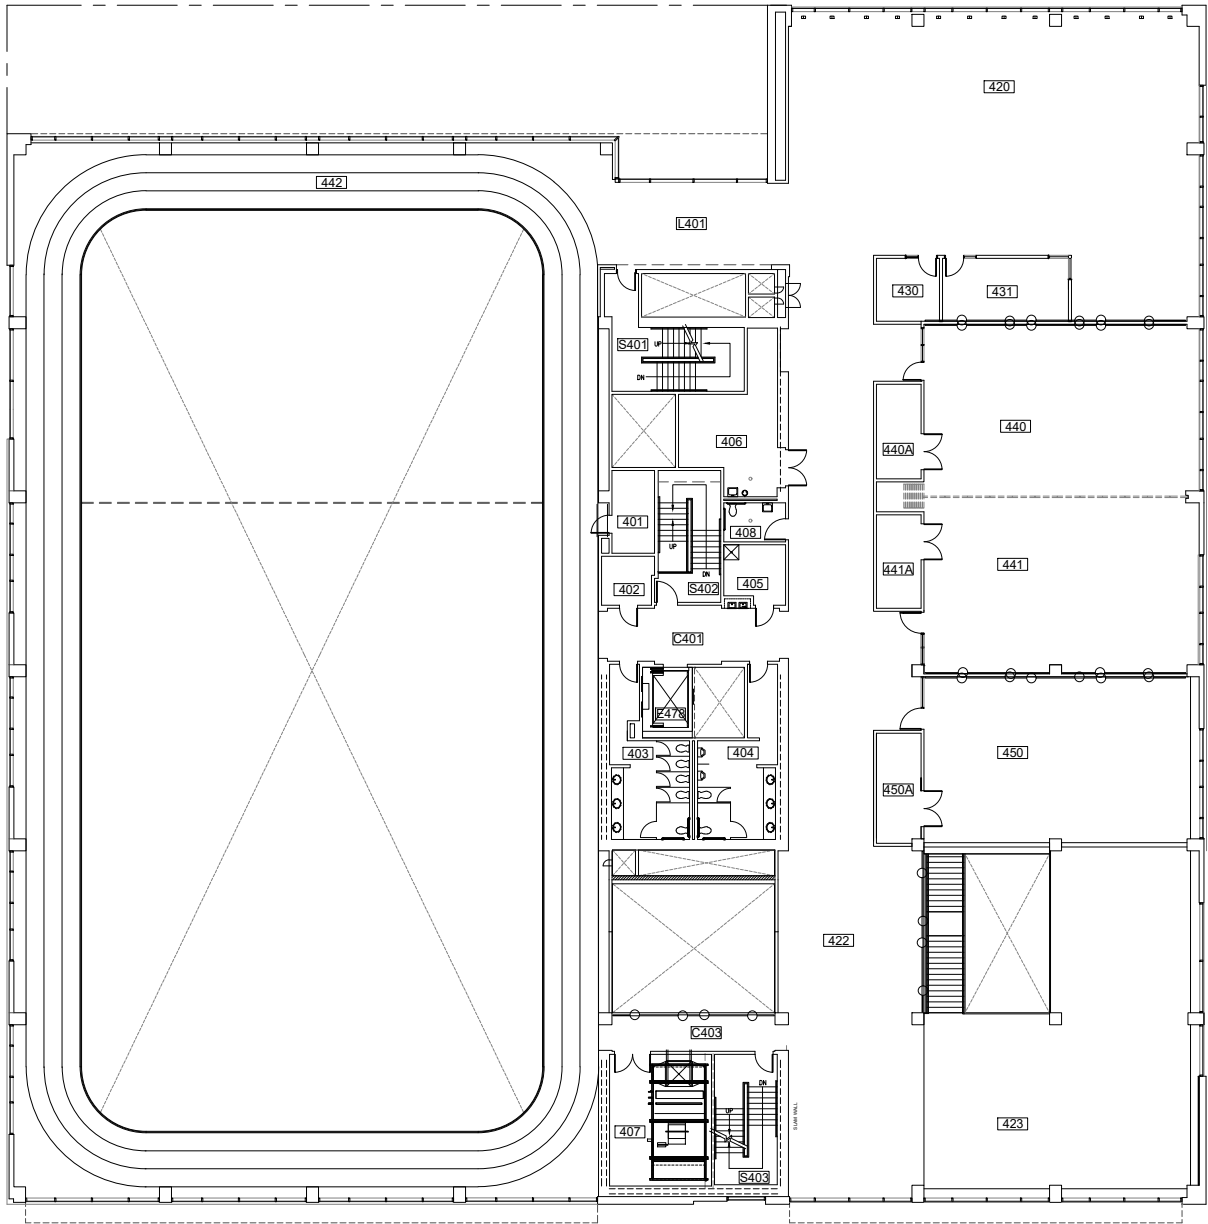



Scale
 1/32" = 1'-0"

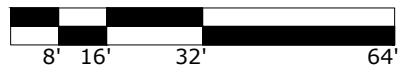

Fourth Floor
 Academic and Student Recreation Center
 1800 SW 6th Ave Portland, OR 97201

DRAWN BY:
 ASL
 DATE:
 07/2020

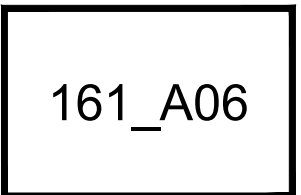

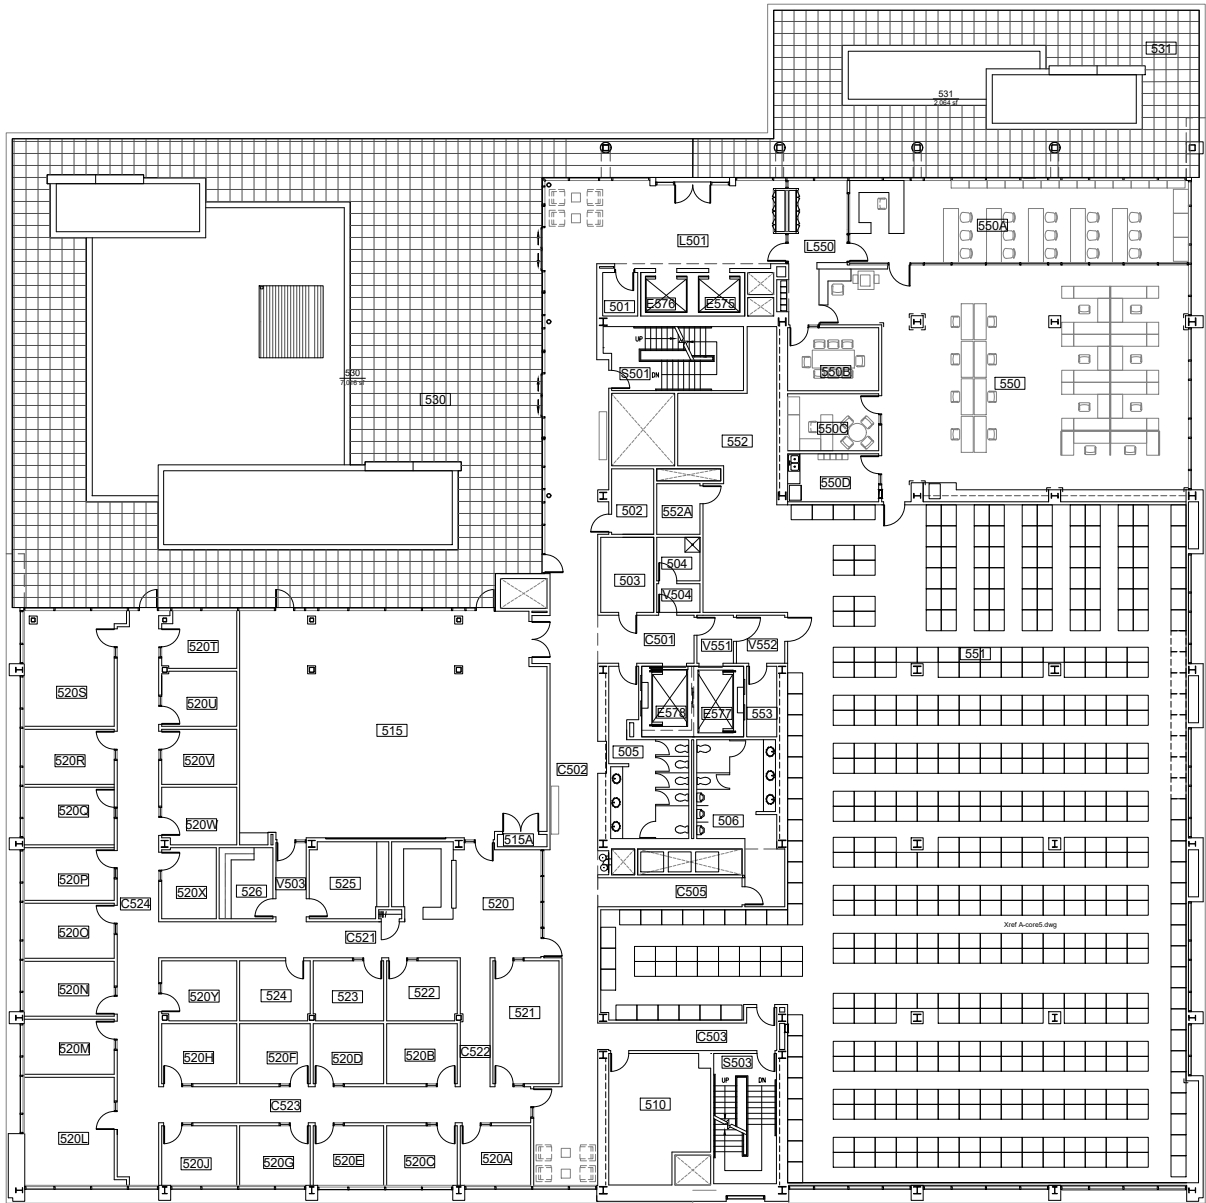


Scale
 1/32" = 1'-0"



Fifth Floor
 Academic and Student Recreation Center
 1800 SW 6th Ave Portland, OR 97201

DRAWN BY:
 ASL
 DATE:
 07/2020

161_A07

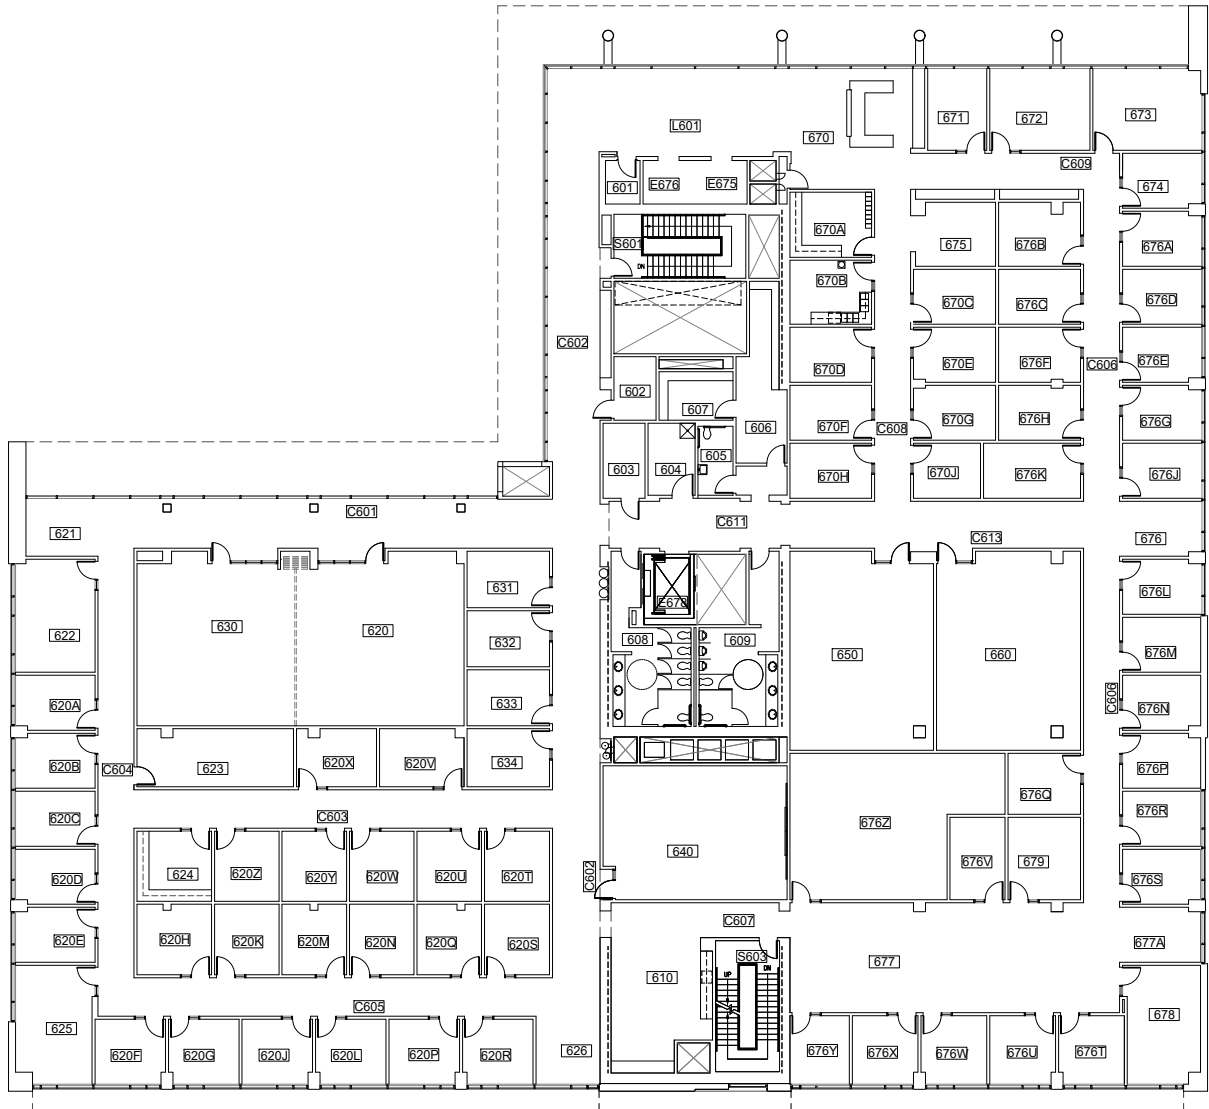

Scale


1/32" = 1'-0"



Sixth Floor
 Academic and Student Recreation Center
 1800 SW 6th Ave Portland, OR 97201


DRAWN BY:
 ASL
 DATE:
 07/2020

161_A08

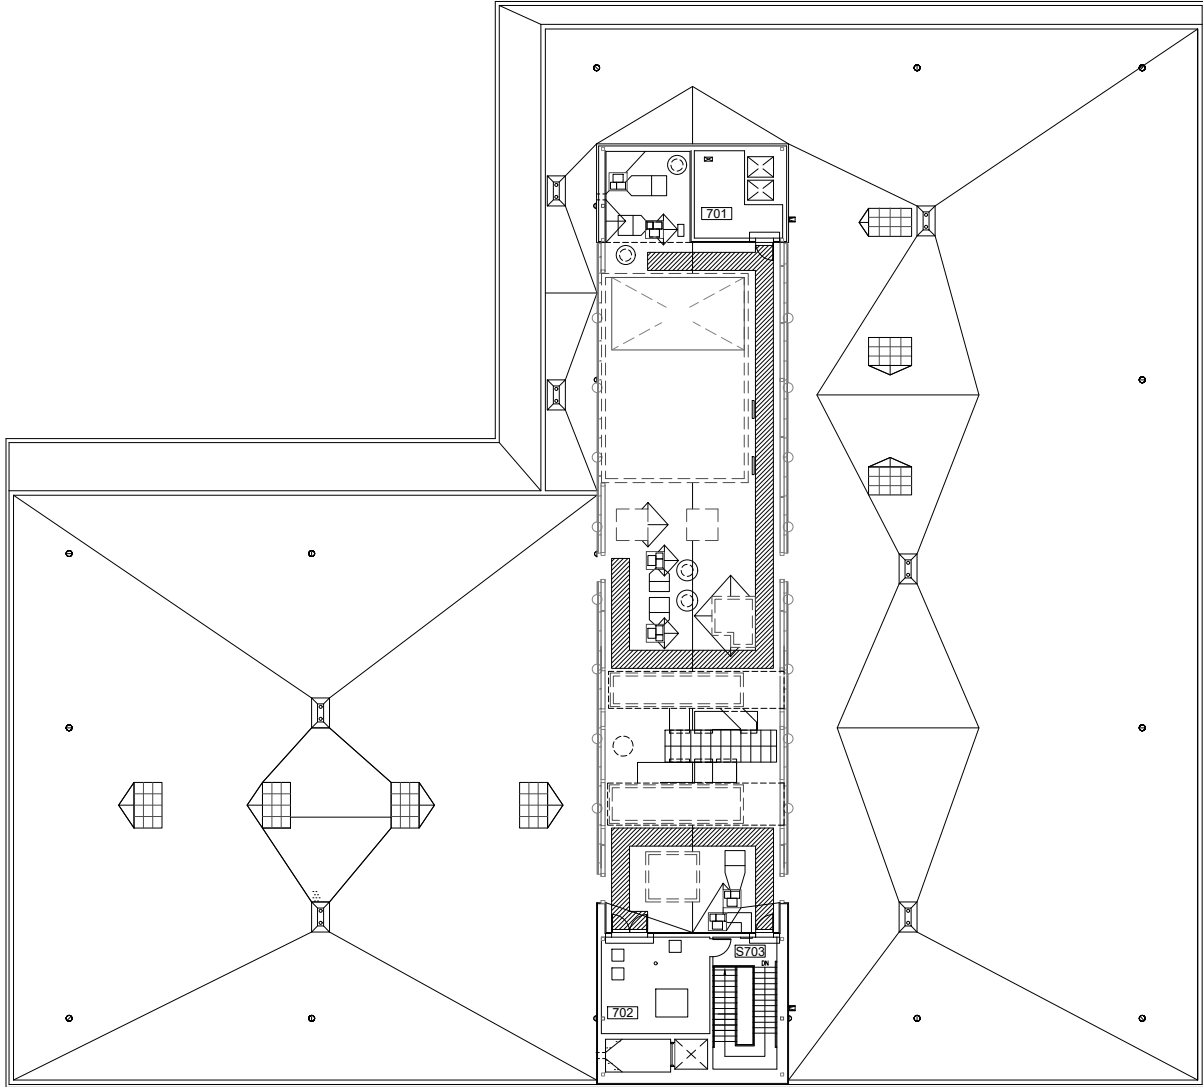

Scale


1/32" = 1'-0"

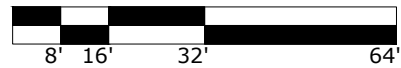

Penthouse
 Academic and Student Recreation Center
 1800 SW 6th Ave Portland, OR 97201

DRAWN BY:
 ASL
 DATE:
 07/2020

161_A09

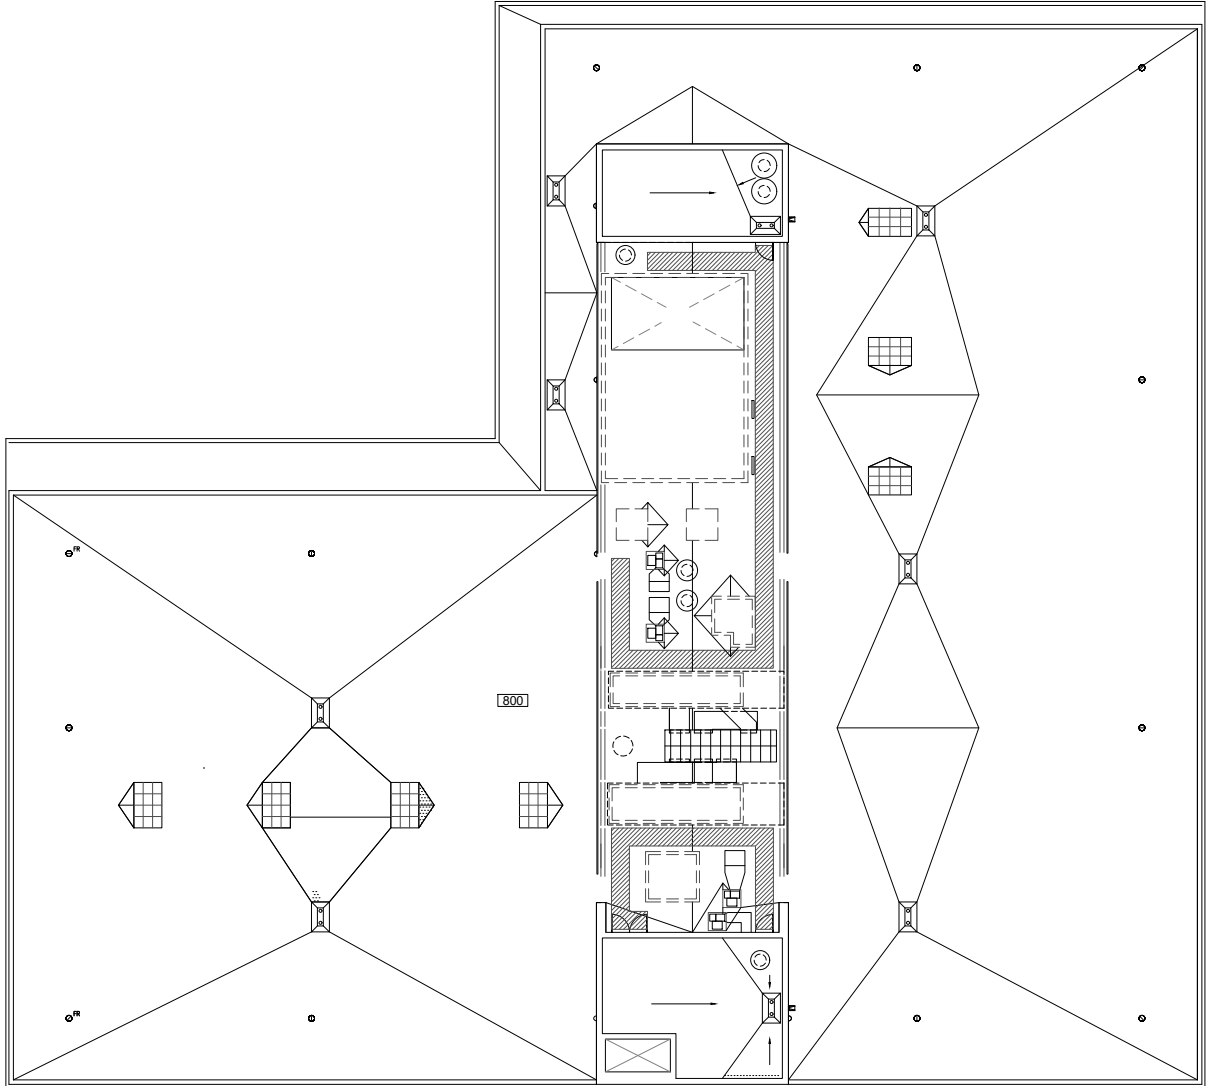

Scale
 1/32" = 1'-0"



Roof
 Academic and Student Recreation Center
 1800 SW 6th Ave Portland, OR 97201

DRAWN BY:
 ASL
DATE:
 07/2020

161_A10